



ENCLAVE AT SUMMER BEACH HOA  
PHASE 1 ORANGE AVENUE PATH

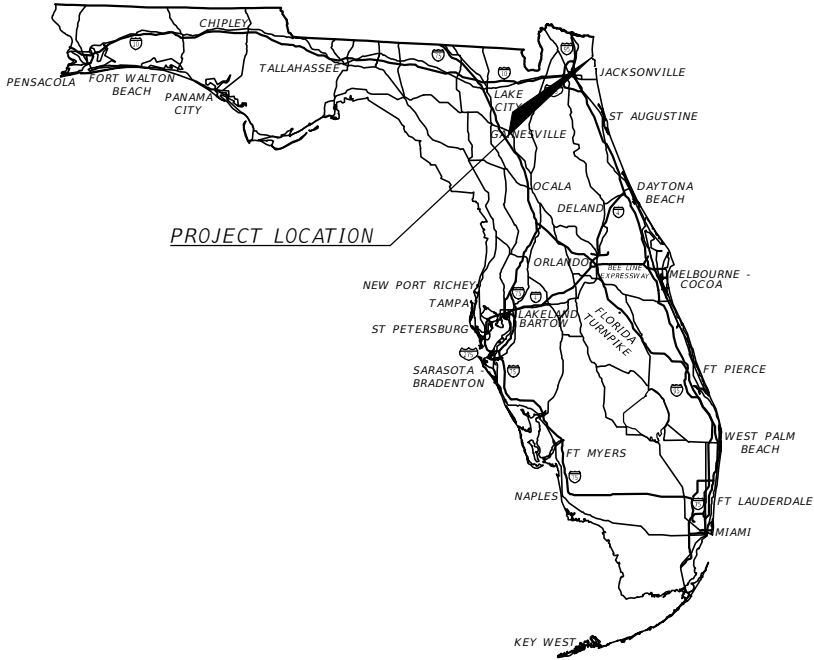

INDEX OF ROADWAY PLANS

| SHEET NO. | SHEET DESCRIPTION                                                |
|-----------|------------------------------------------------------------------|
| 1         | KEY SHEET                                                        |
| 2         | TYPICAL SECTIONS                                                 |
| 3         | PROJECT LAYOUT                                                   |
| 4         | GENERAL NOTES                                                    |
| 5-7       | ROADWAY PLAN                                                     |
| 8-11      | TREE PRESERVATION PLAN &<br>STORMWATER POLLUTION PREVENTION PLAN |

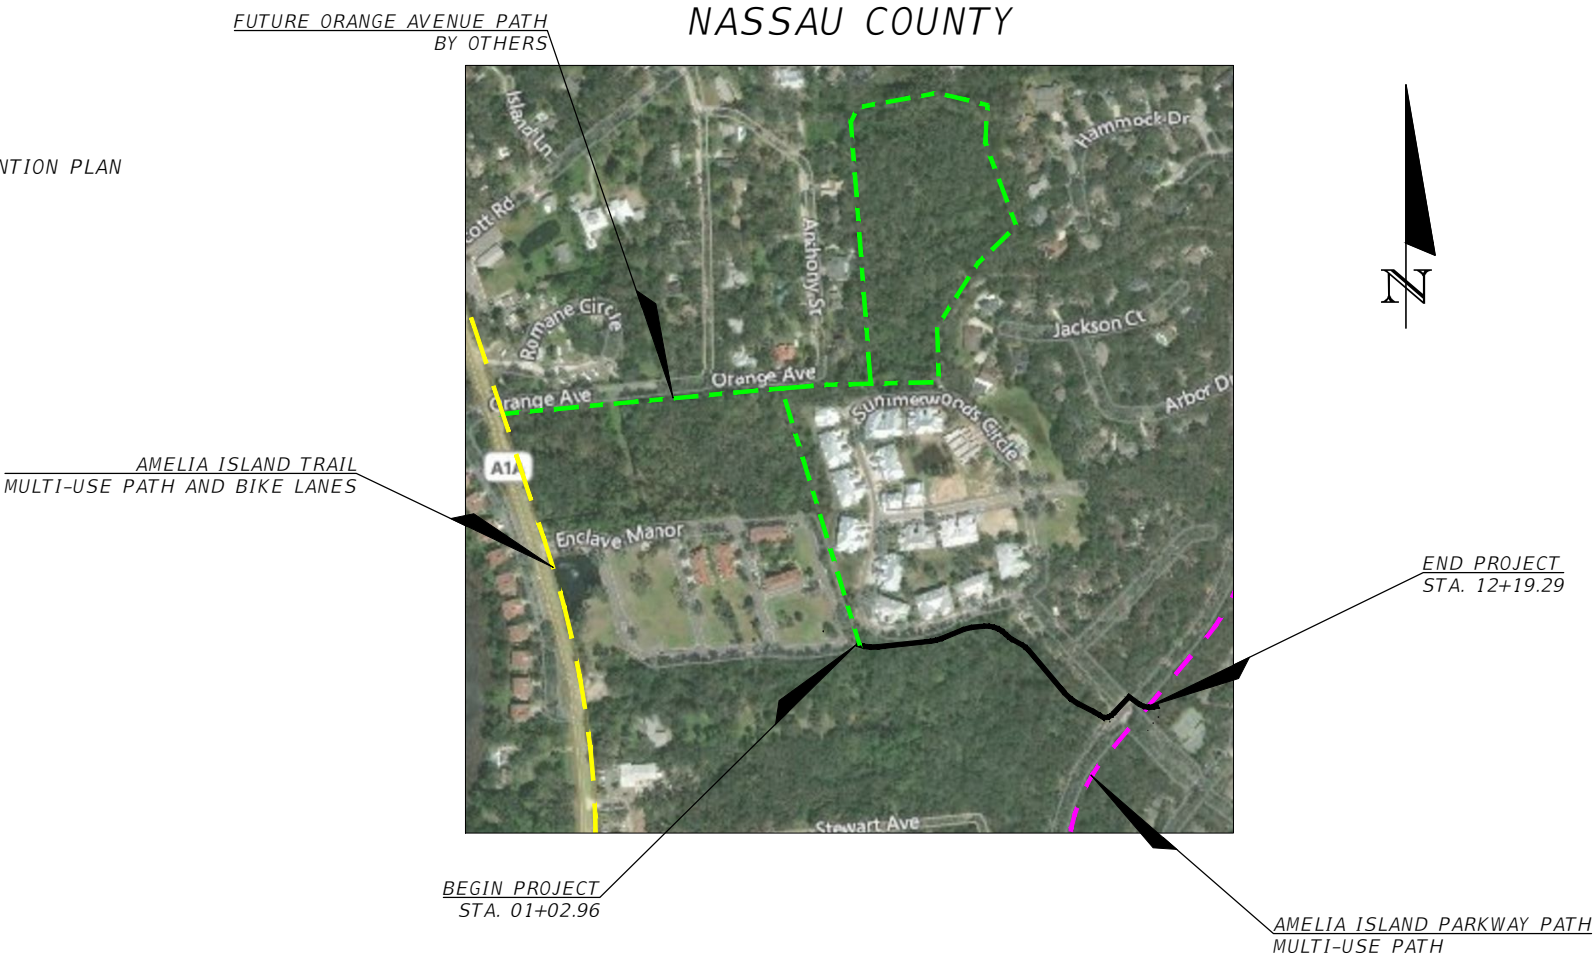

PLANS PREPARED BY:



ROADWAY PLANS  
ENGINEER OF RECORD  
MARK LLEWELLYN JR., P.E.  
P.E. NO.: 80712  
GENESIS HALFF, INC.  
2507 CALLAWAY ROAD, SUITE 100  
TALLAHASSEE, FLORIDA 32303  
CERTIFICATE OF AUTHORIZATION NO.: 33032

FINAL DEVELOPMENT PLAN SUBMITTAL

NOTE:  
THE SCALE OF THESE PLANS MAY HAVE CHANGED  
DUE TO REPRODUCTION.


GOVERNING STANDARD PLANS:  
Florida Department of Transportation, FY2019-20 Standard plans  
for Road and Bridge Construction and applicable Interim  
Revisions (IRs).

Standard Plans for Road Construction and associated Irs are  
available at the following website:  
<http://www.fdot.gov/design/Standardplans.shtm>

GOVERNING STANDARD SPECIFICATIONS:  
Florida Department of Transportation, July 2020 Standard  
Specifications for Road and Bridge Construction at the following  
website:  
<http://www.fdot.gov/programmanagement/Implemented/SpecBooks>


NOTE:  
THIS PLAN SET WAS DEVELOPED IN 11x17 FORMAT AND HAS  
BEEN MODIFIED FOR PRINTING IN 24x36 FORMAT FOR  
PERMITTING PURPOSES. THIS PLAN SET IS NOT FOR  
CONSTRUCTION.

| FISCAL<br>YEAR | SHEET<br>NO. |
|----------------|--------------|
| 2019           | 1            |

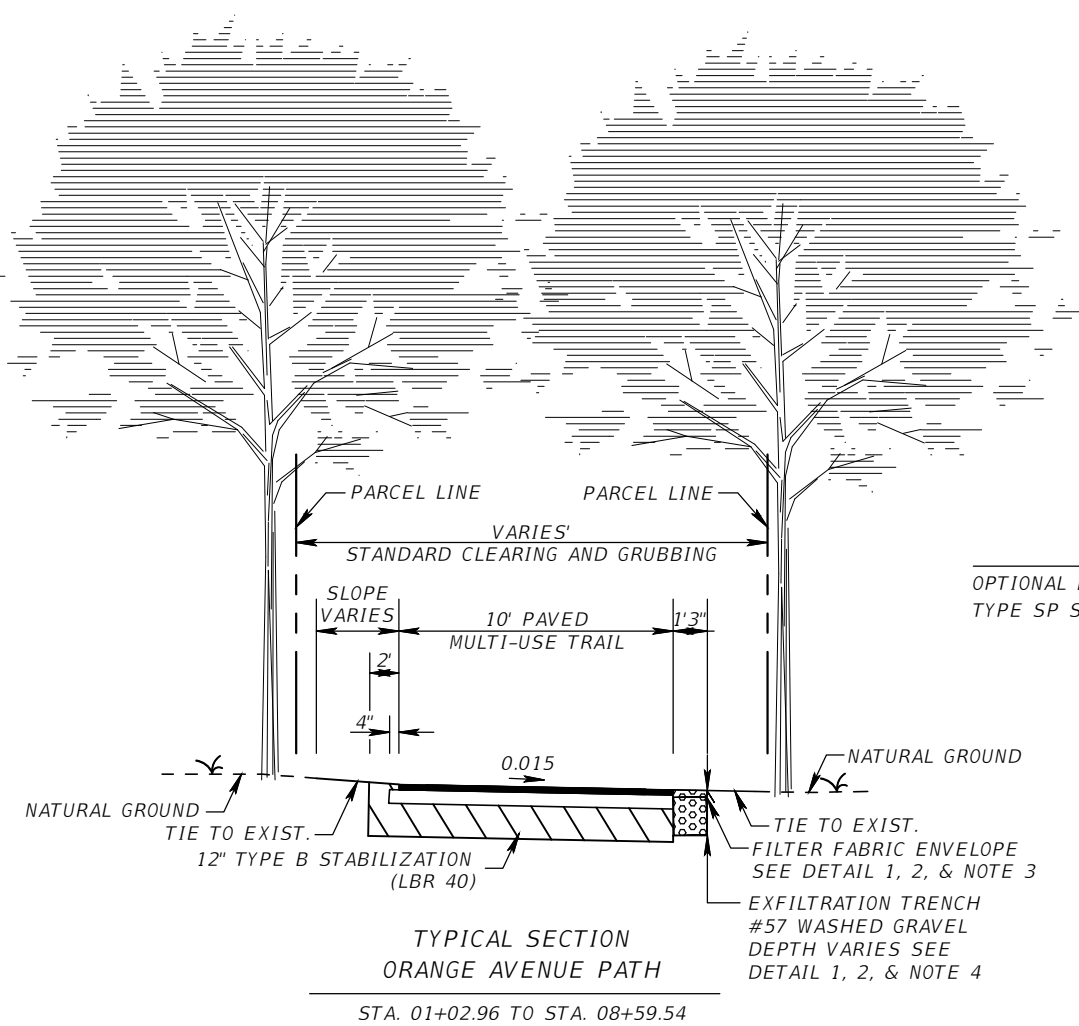


TYPICAL SECTION  
ORANGE AVENUE PATH  
STA. 01+02.96 TO STA. 08+59.54


MULTI-USE TRAIL  
OPTIONAL BASE GROUP 1 WITH  
TYPE SP STRUCTURAL COURSE (TRAFFIC A) (1 1/2")

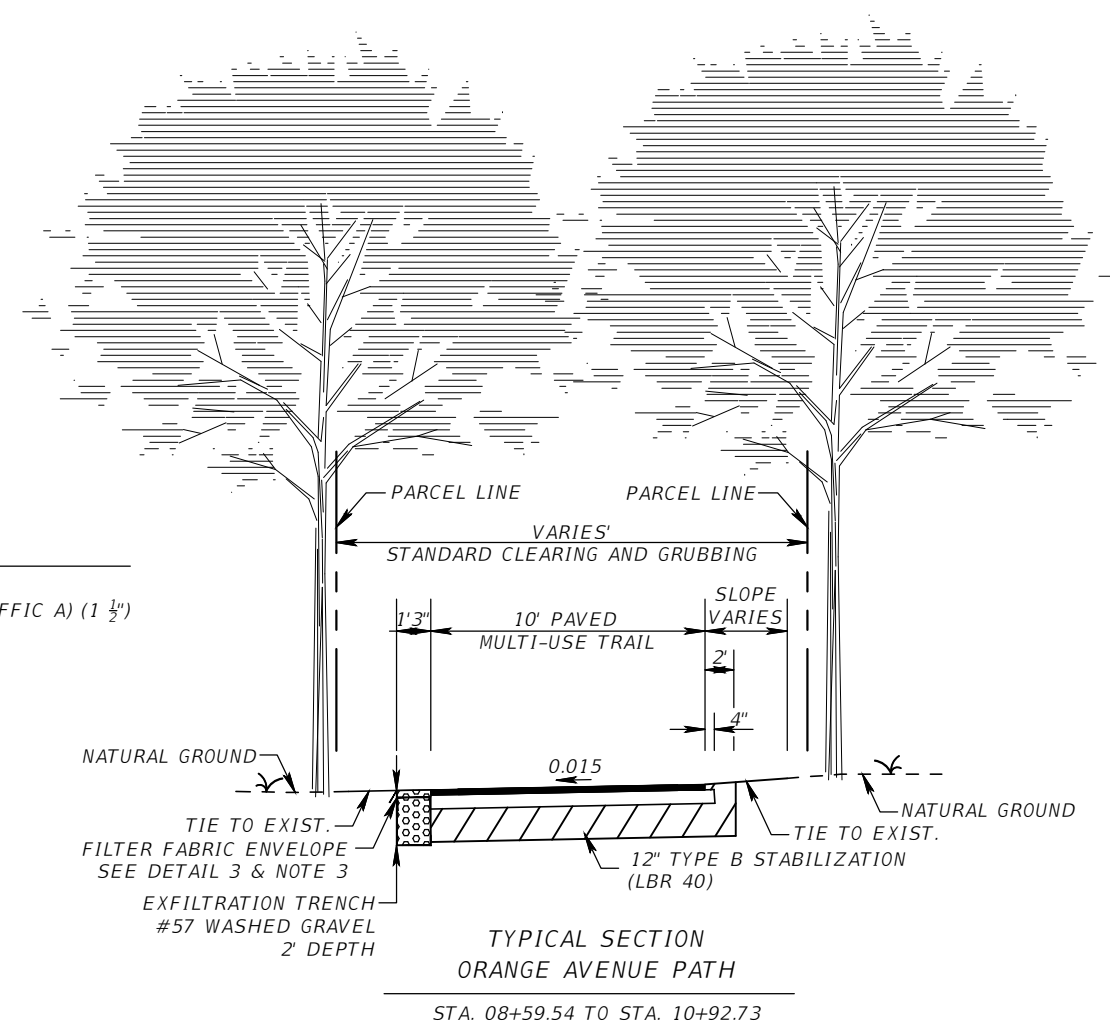


TYPICAL SECTION  
ORANGE AVENUE PATH  
STA. 08+59.54 TO STA. 10+92.73

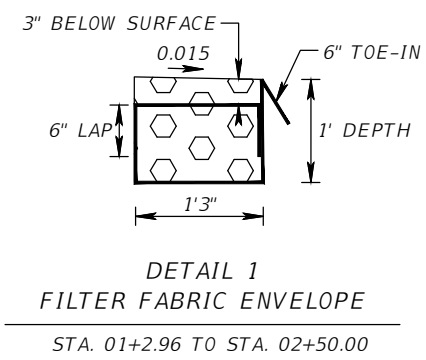


DETAIL 1  
FILTER FABRIC ENVELOPE  
STA. 01+2.96 TO STA. 02+50.00

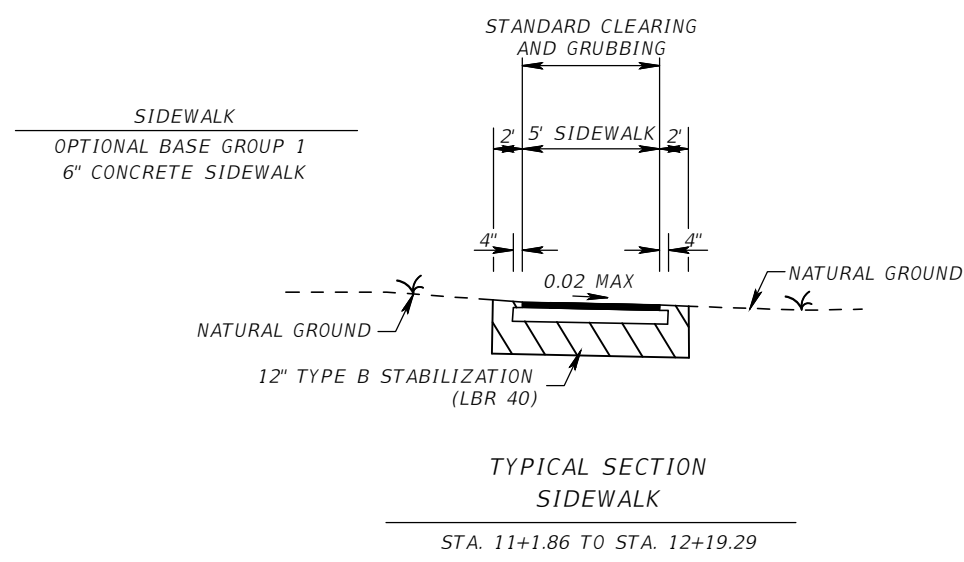

TYPICAL SECTION  
SIDEWALK  
STA. 11+1.86 TO STA. 12+19.29

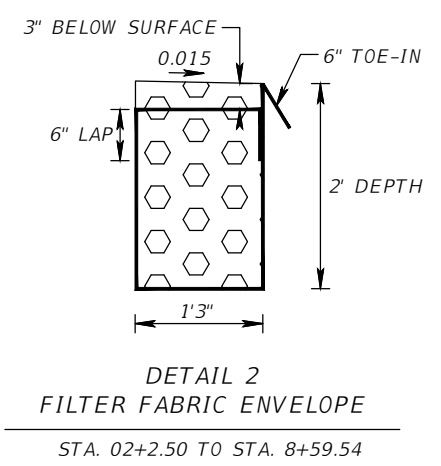


DETAIL 2  
FILTER FABRIC ENVELOPE  
STA. 02+2.50 TO STA. 8+59.54

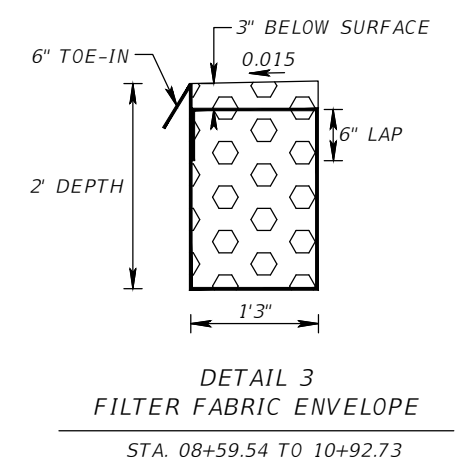

DETAIL 3  
FILTER FABRIC ENVELOPE  
STA. 08+59.54 TO 10+92.73

- NOTES:
1. ANY DISTURBED AREAS NOT OTHERWISE SPECIFIED SHALL BE SODDED OR SEEDED AND BE FULLY ESTABLISHED. 70% COVERAGE TO BE ACCEPTED.
  2. CROSS SLOPE TO TRANSITION OVER 50 FT. FROM STA. 08+34.54 TO STA. 08+84.54. SEE PROPOSED CONTOURS.
  3. NON WOVEN FILTER FABRIC ENVELOPE SHALL BE MIRAFI 140N OR ENGINEER APPROVED EQUAL.
  4. EXFILTRATION SYSTEM DEPTH EQUALS 1FT FROM STA. 01+2.56 TO STA. 2+50.00; DEPTH EQUALS 2FT FROM STA. 02+50.00 TO STA. 8+59.54.

| REVISIONS |             |      |             |  <b>GENESIS HALFF</b><br><small>MARK T. LLEWELLYN, JR., P.E. 80712<br/> GENESIS HALFF, INC<br/> 2507 CALLAWAY ROAD, SUITE 100<br/> TALLAHASSEE, FLORIDA 32303<br/> CERTIFICATE OF AUTHORIZATION 33032</small> | ENCLAVE AT SUMMER BEACH HOA<br>PROJECT NAME<br>PHASE 1 ORANGE AVENUE PATH | TYPICAL SECTIONS | SHEET NO.<br>2 |
|-----------|-------------|------|-------------|---|---------------------------------------------------------------------------|------------------|----------------|
| DATE      | DESCRIPTION | DATE | DESCRIPTION |   |                                                                           |                  |                |
| ----      | ----        | ---- | ----        |   |                                                                           |                  |                |

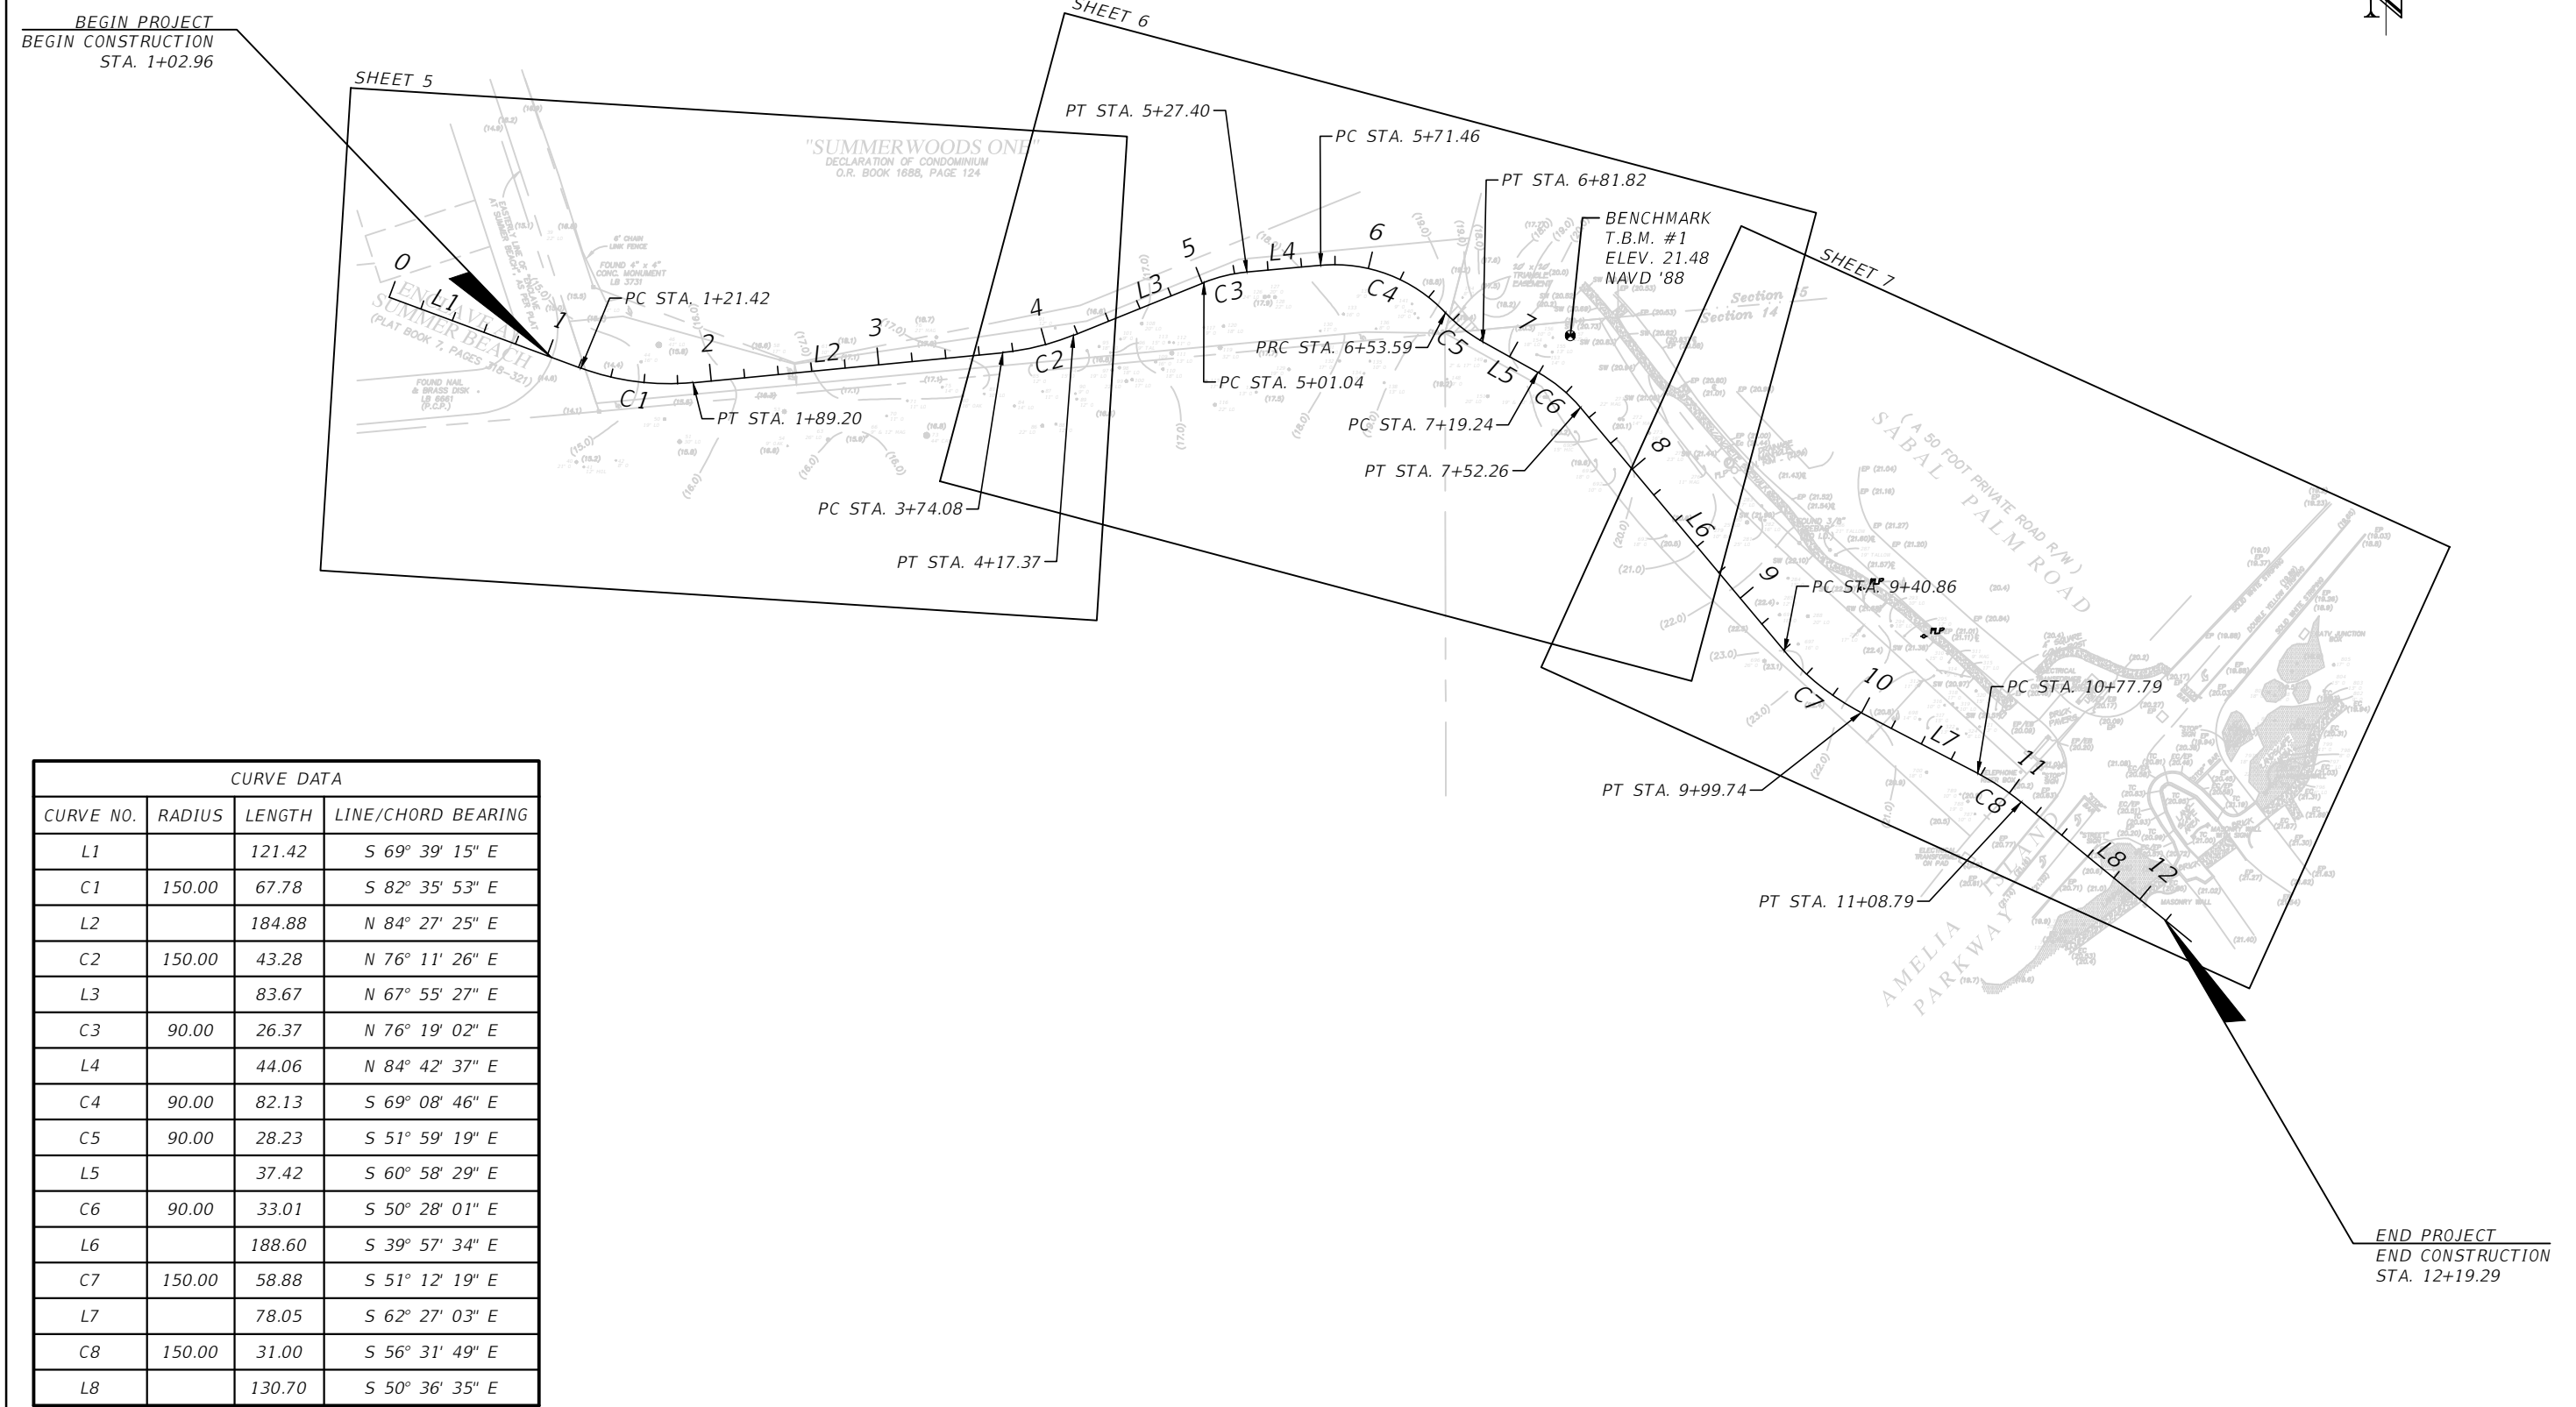

| CURVE DATA |        |        |                    |
|------------|--------|--------|--------------------|
| CURVE NO.  | RADIUS | LENGTH | LINE/CHORD BEARING |
| L1         |        | 121.42 | S 69° 39' 15" E    |
| C1         | 150.00 | 67.78  | S 82° 35' 53" E    |
| L2         |        | 184.88 | N 84° 27' 25" E    |
| C2         | 150.00 | 43.28  | N 76° 11' 26" E    |
| L3         |        | 83.67  | N 67° 55' 27" E    |
| C3         | 90.00  | 26.37  | N 76° 19' 02" E    |
| L4         |        | 44.06  | N 84° 42' 37" E    |
| C4         | 90.00  | 82.13  | S 69° 08' 46" E    |
| C5         | 90.00  | 28.23  | S 51° 59' 19" E    |
| L5         |        | 37.42  | S 60° 58' 29" E    |
| C6         | 90.00  | 33.01  | S 50° 28' 01" E    |
| L6         |        | 188.60 | S 39° 57' 34" E    |
| C7         | 150.00 | 58.88  | S 51° 12' 19" E    |
| L7         |        | 78.05  | S 62° 27' 03" E    |
| C8         | 150.00 | 31.00  | S 56° 31' 49" E    |
| L8         |        | 130.70 | S 50° 36' 35" E    |

| R E V I S I O N S |             |  |      | <div><div></div><div>GENESIS HALFF</div><div>MARK T. LLEWELLYN, JR., P.E. 80712<br/>GENESIS HALFF, INC<br/>2507 CALLAWAY ROAD, SUITE 100<br/>TALLAHASSEE, FLORIDA 32303<br/>CERTIFICATE OF AUTHORIZATION 33032</div></div> | ENCLAVE AT SUMMER BEACH HOA |  | PROJECT LAYOUT | SHEET NO. |
|-------------------|-------------|--|------|---|-----------------------------|--|----------------|-----------|
| DATE              | DESCRIPTION |  | DATE |   | DESCRIPTION                 |  |                | 3         |
| ----              | -----       |  |      |   |                             |  |                |           |
|                   |             |  |      |   |                             |  |                |           |
|                   |             |  |      |   | PHASE 1 ORANGE AVENUE PATH  |  |                |           |

GENERAL NOTES:

PROJECT BENCHMARKS: T.B.M. #1 ELEV. 21.48 NAVD '88


- 1. EXISTING UTILITIES ARE TO REMAIN IN PLACE UNLESS OTHERWISE NOTED IN THE PLANS.
- 2. ANY PUBLIC LAND SURVEY SYSTEM CORNER OR ANY MONUMENT THAT PERPETUATES THE R/W WITHIN THE LIMITS OF CONSTRUCTION IS TO BE PROTECTED BY THE CONTRACTOR. IF A MONUMENT IS IN DANGER OF BEING DESTROYED AND HAS NOT BEEN PROPERLY REFERENCED, THE PROJECT ADMINISTRATOR SHOULD NOTIFY NASSAU COUNTY, WITHOUT DELAY, BY TELEPHONE.
- 3. THE CONTRACTOR SHALL NOTIFY UTILITY OWNERS THROUGH SUNSHINE ONE CALL OF FLORIDA, INC. (1-800-432-4770 OR 811) AND UTILITY OWNERS LISTED BELOW 2 BUSINESS DAYS IN ADVANCE OF BEGINNING CONSTRUCTION ON THE JOB SITE. THE LOCATIONS OF THE UTILITIES SHOWN IN THE PLANS ARE BASED ON LIMITED INVESTIGATIVE TECHNIQUES AND SHOULD BE CONSIDERED APPROXIMATE ONLY.

UTILITY/AGENCY OWNERS:

|                                            |                                   |                                            |
|--------------------------------------------|-----------------------------------|--------------------------------------------|
| OWNER                                      | CONTACT                           | CONTACT NO.                                |
| COMCAST CABLE COMMUNICATIONS               | LEONARD MAXWELL-NEWBOLD           | DAY: (754) 221-1254<br>ALT: (954) 444-5113 |
| FLORIDA PUBLIC UTILITIES COMPANY           | CHRIS HEBERT                      | DAY: (904) 430-4710<br>ALT: (904) 753-2529 |
| NASSAU COUNTY UTILITY<br>AT&T/DISTRIBUTION | JOSH STILLWAGON<br>DINO FARRUGGIO | DAY: (904) 530-6450<br>DAY: (561) 997-0240 |

- 4. IF A MONITORING WELL IS ENCOUNTERED WITHIN OR ADJACENT TO THE PROJECT CORRIDOR, AND IS NOT SHOWN ON THE PLANS, THE CONTRACTOR SHALL IMMEDIATELY NOTIFY NASSAU COUNTY, ALL PROJECTS REQUIRING WELL-POINTING OR OTHER PUMPING OF GROUND WATER OR SURFACE WATER WILL NEED TO BE COORDINATED WITH THE DCIC IN ORDER TO INSURE ALL ASPECTS OF THE NPDES PERMIT REQUIREMENTS ARE FULFILLED. AN ADDITIONAL PERMIT MAY BE NEEDED DEPENDENT UPON THE CONTRACTOR'S APPROACH TO CERTAIN ASPECTS OF THE PROJECT.
- 5. CONSTRUCTION DEBRIS GENERATED BY THE CONTRACTOR DURING CONSTRUCTION OF THE PROJECT IS TO BE REMOVED BY THE CONTRACTOR AND DISPOSED OF IN APPROVED DISPOSAL SITES FURNISHED BY THE CONTRACTOR.
- 6. THE CONTRACTOR WILL RESTRICT PERSONNEL, AND THE USE OF EQUIPMENT TO AREAS WITHIN THE LIMITS OF CONSTRUCTION AS DESCRIBED IN THE PLANS. THE CONTRACTOR WILL NOT STORE MATERIALS OR EQUIPMENT WITHIN NASSAU COUNTY RIGHT OF WAY. ANY OFF-SITE STORAGE AREA WILL REQUIRE PRIOR REVIEW BY THE COUNTY STAFF. THE CONTRACTOR WILL SUBMIT A REQUEST FOR USE OF OFF-SITE AREAS TO NASSAU COUNTY PUBLIC WORKS.
- 7. EXCAVATED MATERIALS BELONG TO THE CONTRACTOR AT THE TIME OF EXCAVATION AND MAY BE USED TO OFFSET BORROW REQUIREMENTS IF SPECIFICATIONS ARE MET. UNCLASSIFIED MATERIAL WILL BE TESTED; COST OF ALL TESTING IS THE RESPONSIBILITY OF THE CONTRACTOR. IF THE CONTRACTOR ELECTS TO USE THE EXCAVATED MATERIAL TO REDUCE THE REQUIREMENTS FOR BORROW AND ALL THE SPECIFICATIONS ARE MET, NO ADDITIONAL PAYMENT WILL BE MADE ON BORROW ITEMS FOR THIS MATERIAL.
- 8. WETLAND AREAS ARE NOT TO BE USED AS STORAGE OR STAGING AREAS DURING CONSTRUCTION.
- 9. THE CONTRACTOR IS REQUIRED TO USE A LICENSED AND LEGAL BORROW PIT THAT HAS BEEN CERTIFIED BY THE COUNTY PUBLIC WORKS DEPARTMENT.
- 10. REMOVABLE BOLLARDS SHALL INCLUDE A KNOX PADLOCK OR THE CONTRACTOR SHALL PROVIDE (6) KEYS TO NASSAU COUNTY PUBLIC WORKS AND FIRE DEPARTMENT ACCESS.

| REVISIONS |             |      |             | <div> <b>GENESIS HALFF</b></div> <div>MARK T. LLEWELLYN, JR., P.E. 80712<br/>GENESIS HALFF, INC<br/>2507 CALLAWAY ROAD, SUITE 100<br/>TALLAHASSEE, FLORIDA 32303<br/>CERTIFICATE OF AUTHORIZATION 33032</div> | ENCLAVE AT SUMMER BEACH HOA | GENERAL NOTES | SHEET NO. |
|-----------|-------------|------|-------------|---|-----------------------------|---------------|-----------|
| DATE      | DESCRIPTION | DATE | DESCRIPTION |   | PROJECT NAME                |               |           |
| ----      | ----        |      |             |   | PHASE 1 ORANGE AVENUE PATH  |               | 4         |

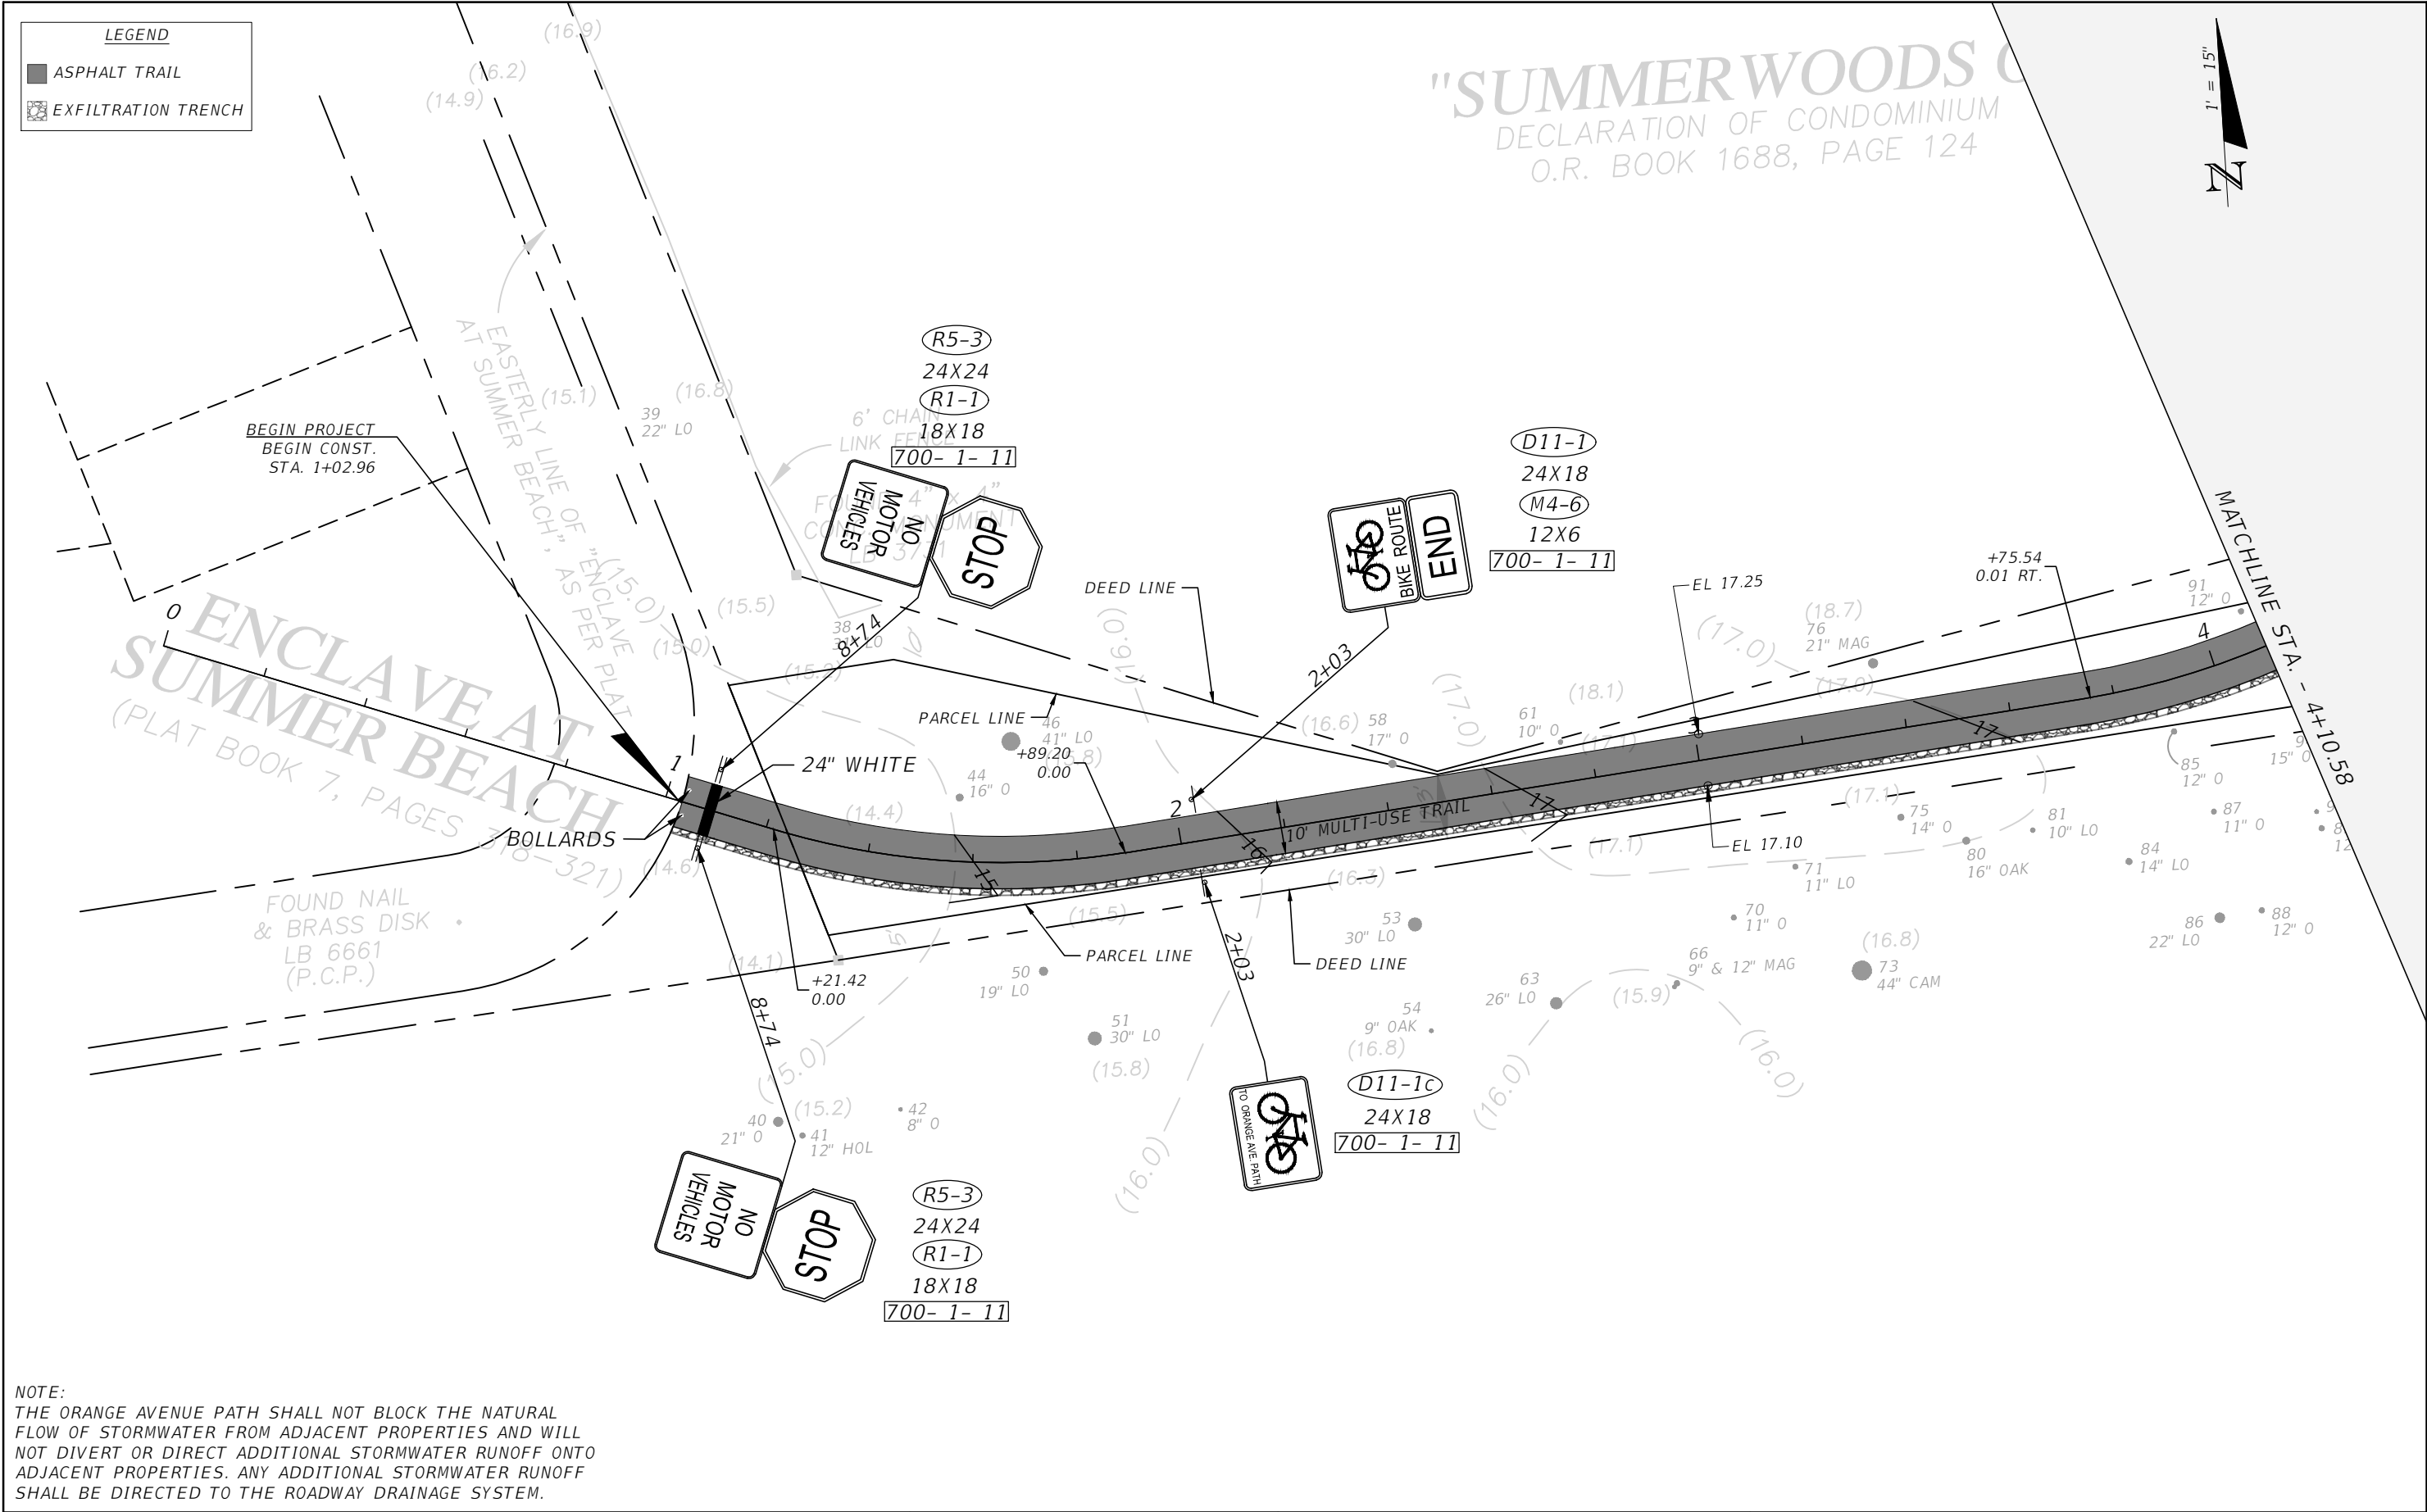


| REVISIONS |             |      |             | GENESIS HALFF<br>MARK T. LLEWELLYN, JR., P.E. 80712<br>GENESIS HALFF, INC<br>2507 CALLAWAY ROAD, SUITE 100<br>TALLAHASSEE, FLORIDA 32303<br>CERTIFICATE OF AUTHORIZATION 33032 | ENCLAVE AT SUMMER BEACH HOA<br>PROJECT NAME<br>PHASE 1 ORANGE AVENUE PATH | ROADWAY PLAN | SHEET NO.<br>5 |
|-----------|-------------|------|-------------|---|---------------------------------------------------------------------------|--------------|----------------|
| DATE      | DESCRIPTION | DATE | DESCRIPTION |   |                                                                           |              |                |
| ---       | ---         | ---  | ---         |   |                                                                           |              |                |


LEGEND

ASPHALT TRAIL

EXFILTRATION TRENCH

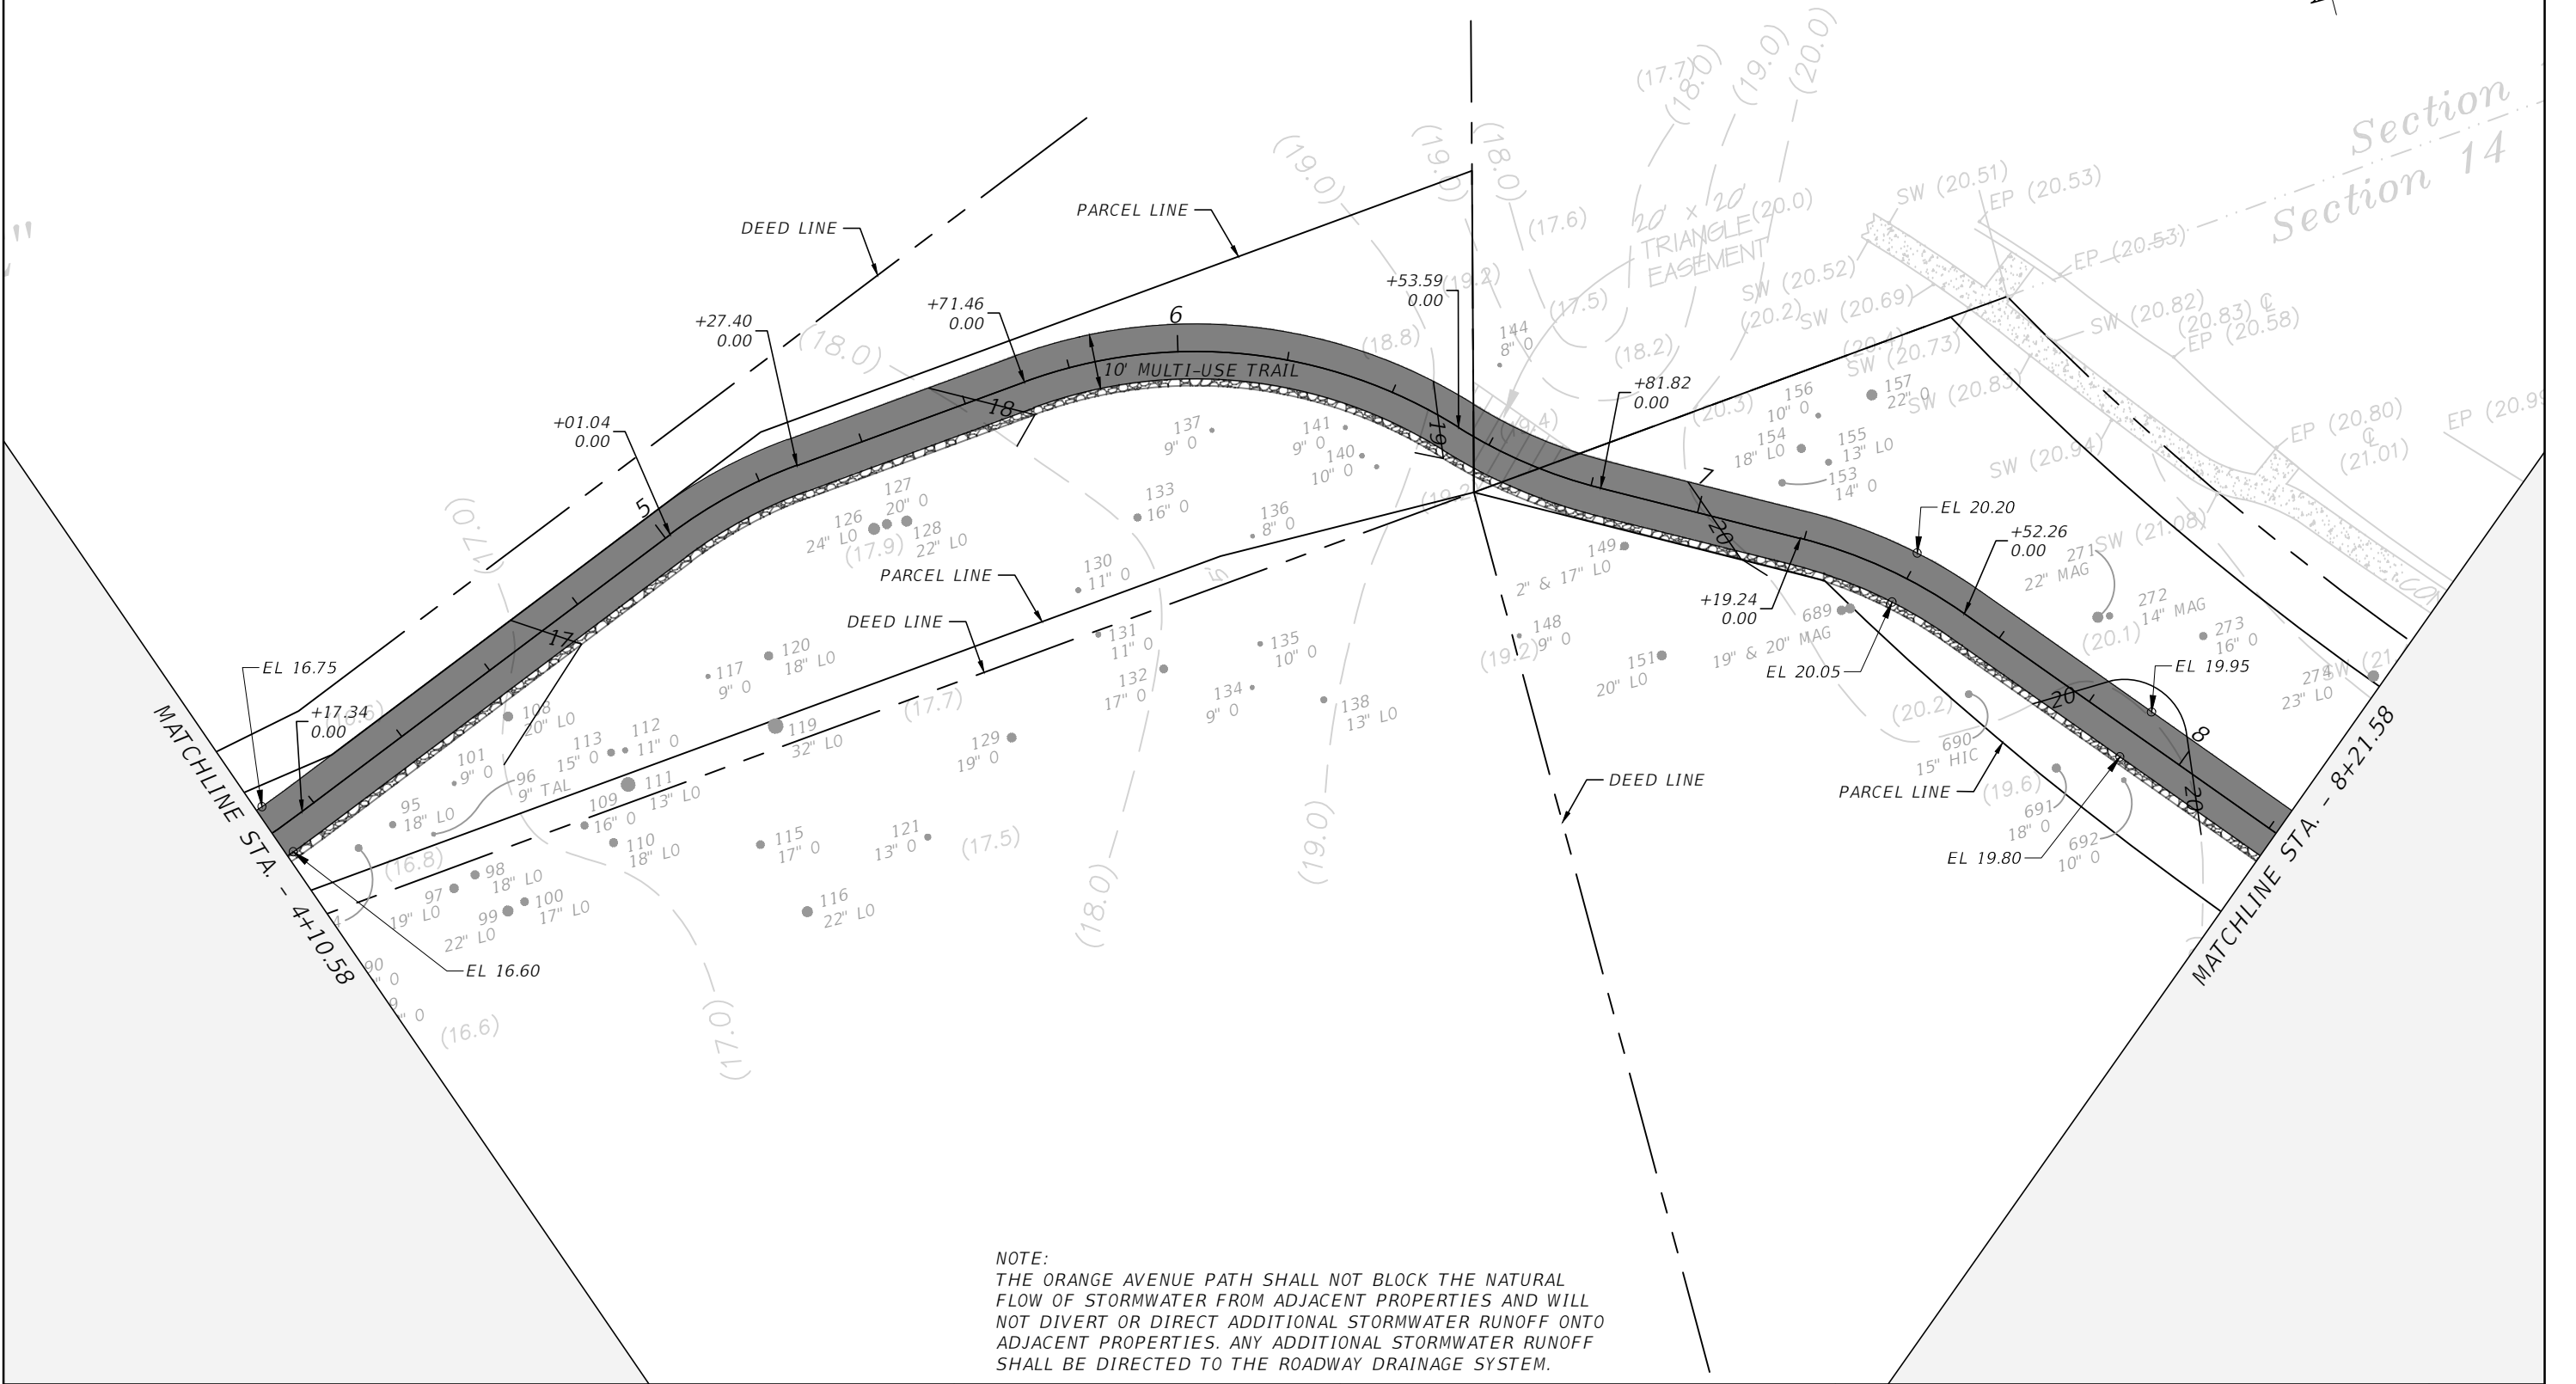

| R E V I S I O N S |             |      |             | <div><div></div><div>GENESIS HALFF</div><div>MARK T. LLEWELLYN, JR., P.E. 80712<br/>GENESIS HALFF, INC<br/>2507 CALLAWAY ROAD, SUITE 100<br/>TALLAHASSEE, FLORIDA 32303<br/>CERTIFICATE OF AUTHORIZATION 33032</div></div> | ENCLAVE AT SUMMER BEACH HOA | ROADWAY PLAN | SHEET NO. |
|-------------------|-------------|------|-------------|---|-----------------------------|--------------|-----------|
| DATE              | DESCRIPTION | DATE | DESCRIPTION |   | PROJECT NAME                |              | 6         |
| ----              | ----        |      |             |   | PHASE 1 ORANGE AVENUE PATH  |              |           |

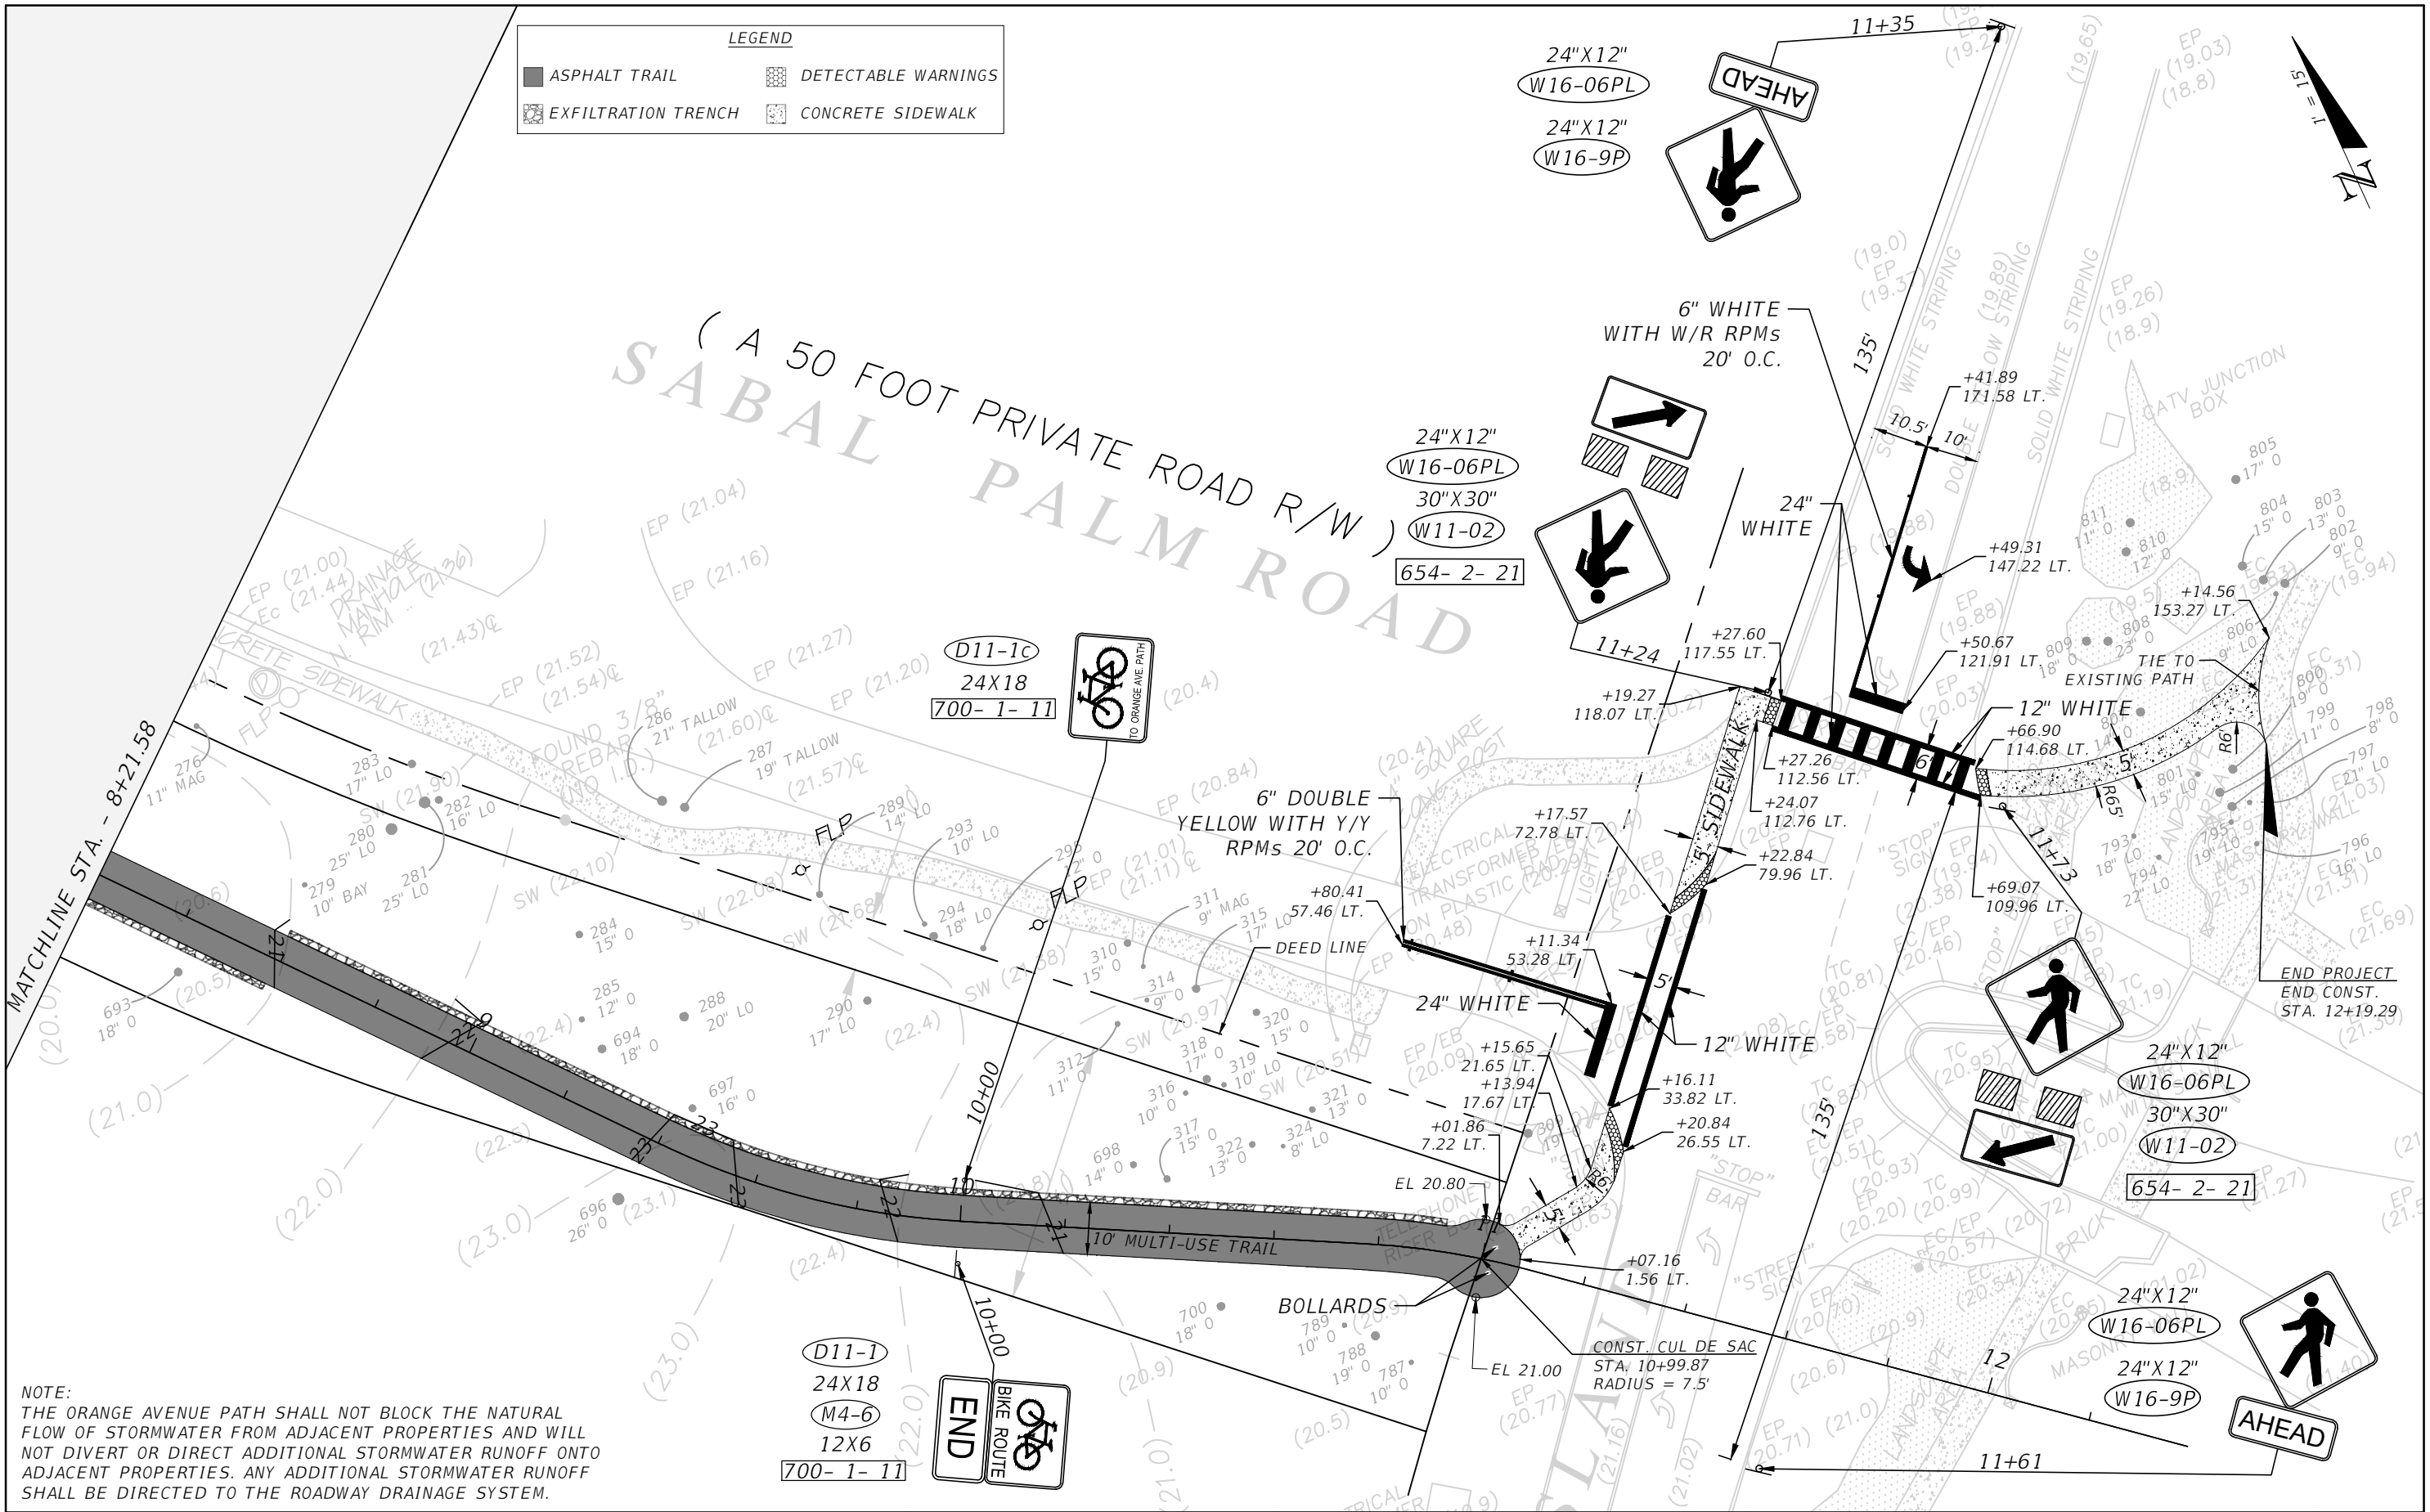

NOTE:  
THE ORANGE AVENUE PATH SHALL NOT BLOCK THE NATURAL  
FLOW OF STORMWATER FROM ADJACENT PROPERTIES AND WILL  
NOT DIVERT OR DIRECT ADDITIONAL STORMWATER RUNOFF ONTO  
ADJACENT PROPERTIES. ANY ADDITIONAL STORMWATER RUNOFF  
SHALL BE DIRECTED TO THE ROADWAY DRAINAGE SYSTEM.


| REVISIONS |             |      |             |
|-----------|-------------|------|-------------|
| DATE      | DESCRIPTION | DATE | DESCRIPTION |
|           |             |      |             |

**GENESIS HALFF**  
MARK T. LLEWELLYN, JR., P.E. 80712  
GENESIS HALFF, INC.  
2507 CALLAWAY ROAD, SUITE 100  
TALLAHASSEE, FLORIDA 32303  
CERTIFICATE OF AUTHORIZATION 33032


ENCLAVE AT SUMMER BEACH HOA  
PROJECT NAME  
PHASE 1 ORANGE AVENUE PATH

ROADWAY PLAN


SHEET NO.  
7

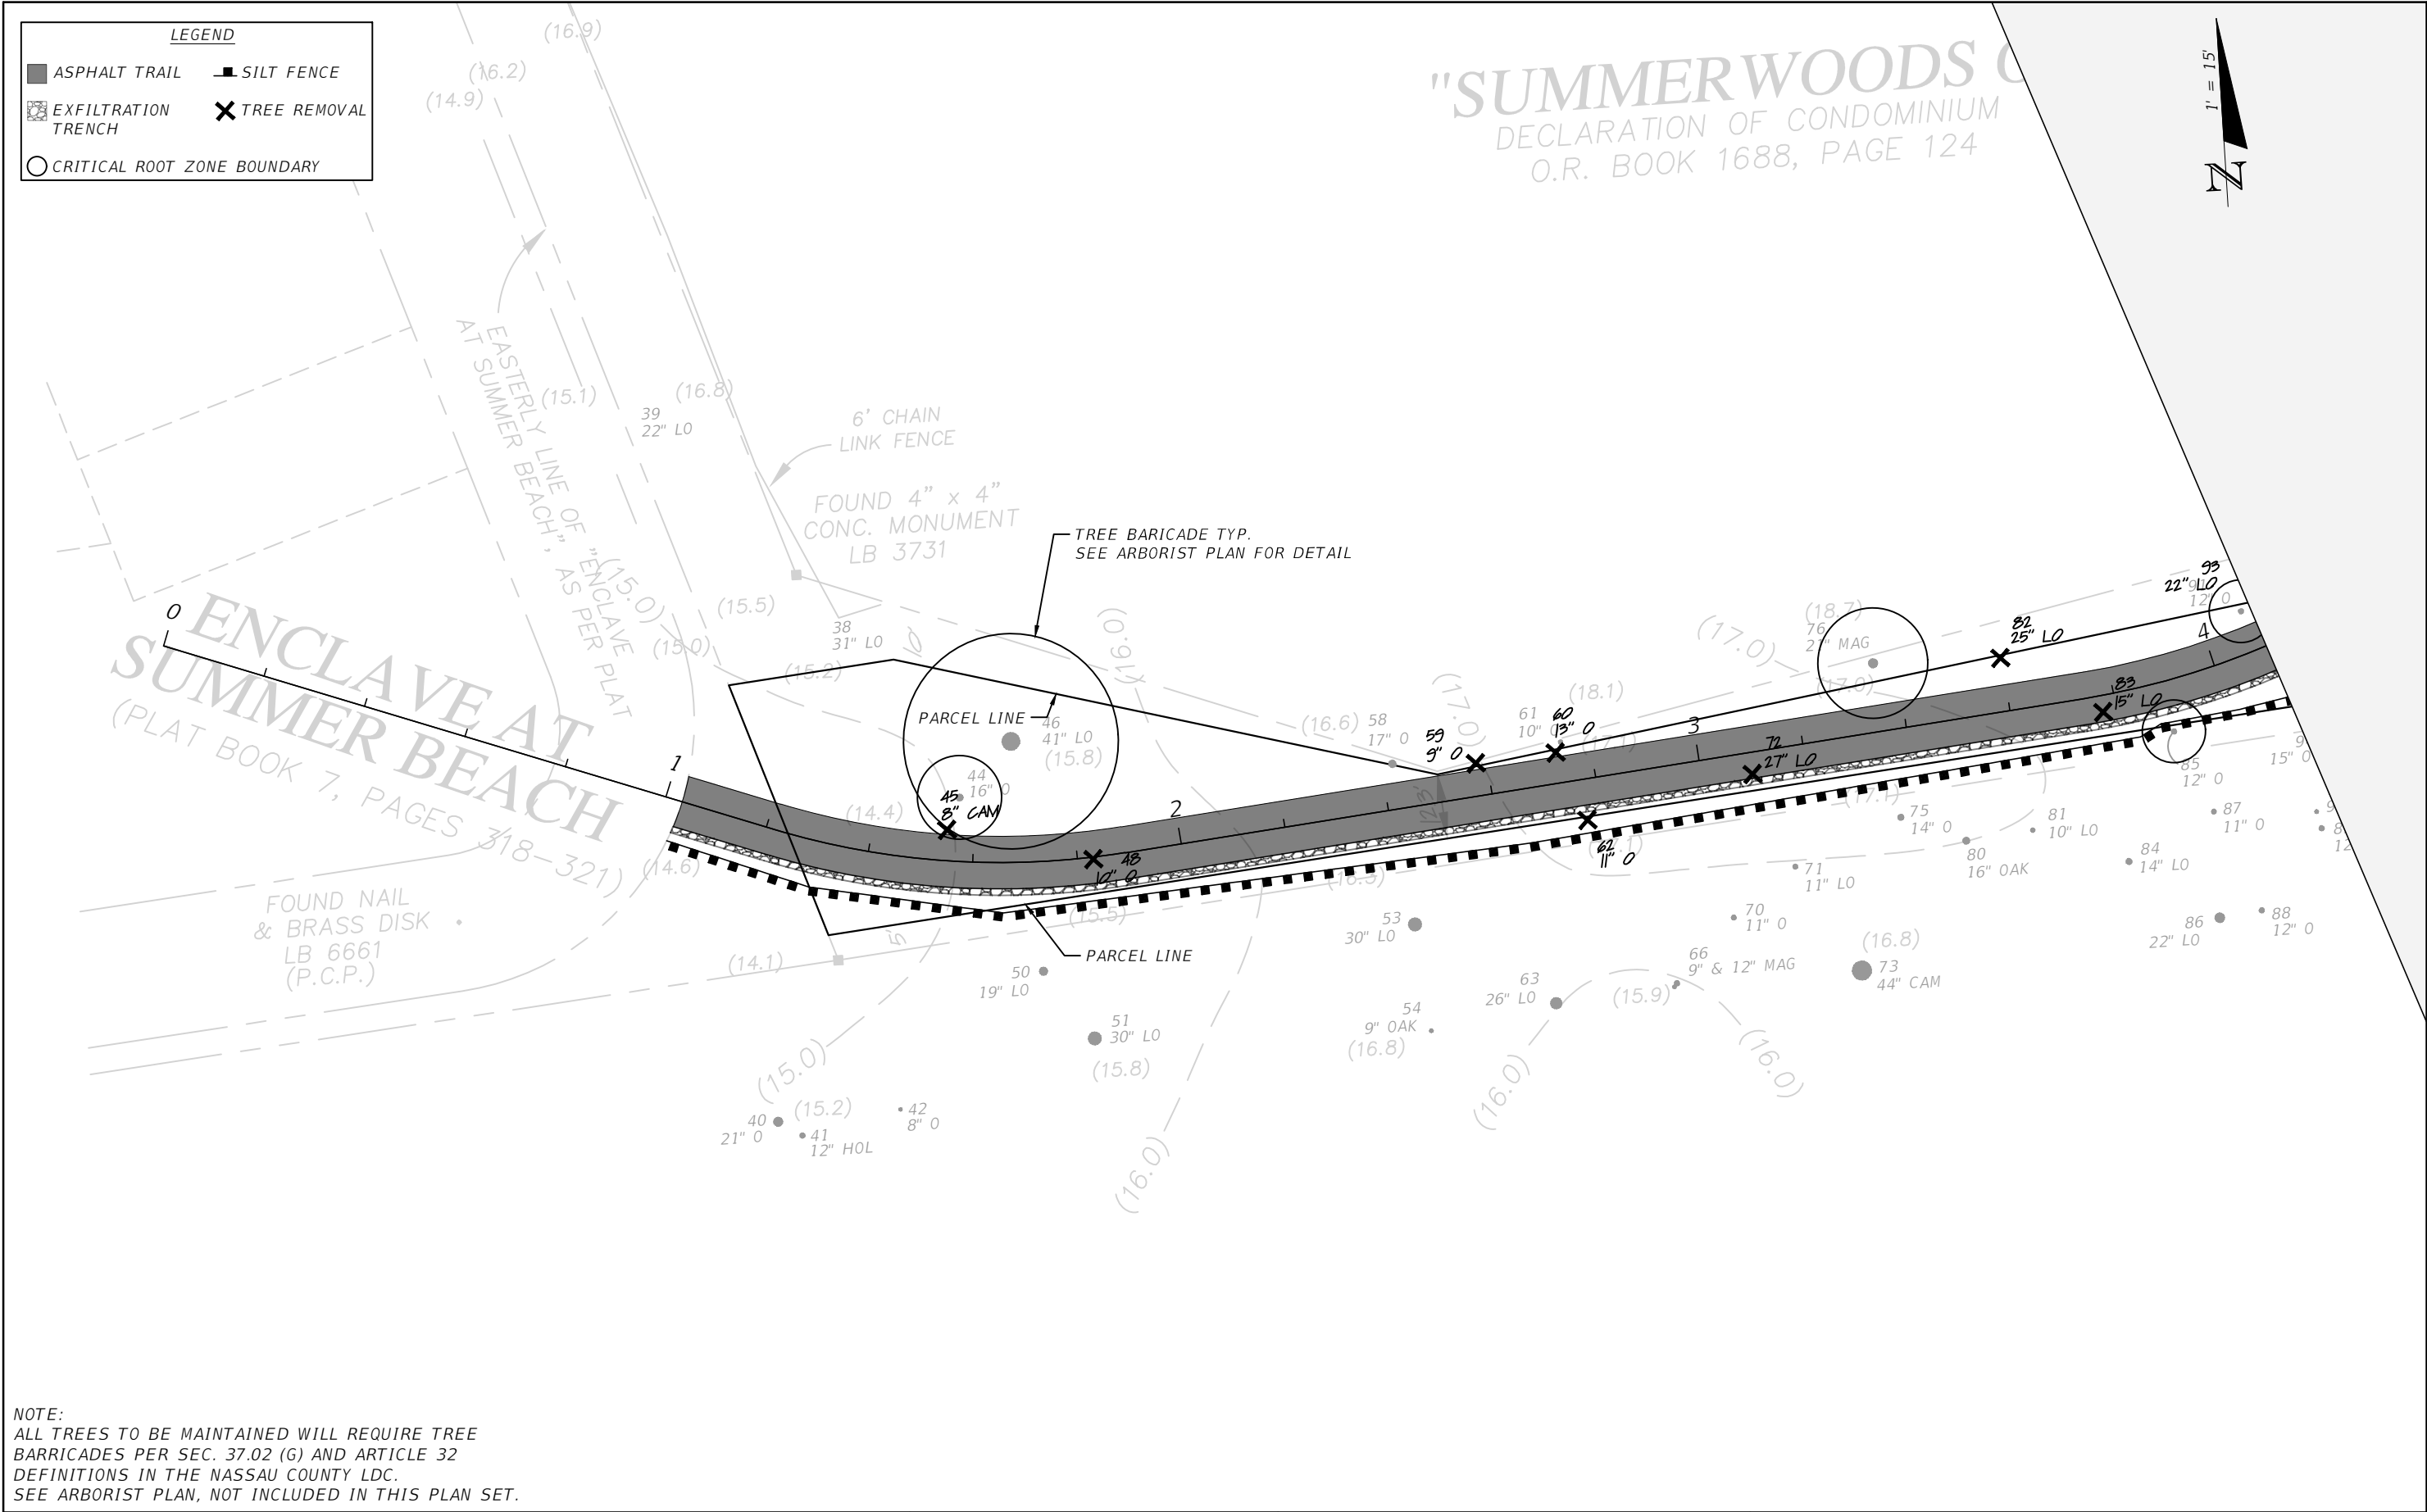

| REVISIONS |             |      |             | <div>GENESIS HALFF</div> <div>MARK T. LLEWELLYN, JR., P.E. 80712<br/>GENESIS HALFF, INC<br/>2507 CALLAWAY ROAD, SUITE 100<br/>TALLAHASSEE, FLORIDA 32303<br/>CERTIFICATE OF AUTHORIZATION 33032</div> | ENCLAVE AT SUMMER BEACH HOA | TREE PRESERVATION PLAN &<br>STORMWATER POLLUTION<br>PREVENTION PLAN | SHEET NO. |
|-----------|-------------|------|-------------|---|-----------------------------|---------------------------------------------------------------------|-----------|
| DATE      | DESCRIPTION | DATE | DESCRIPTION |   |                             |                                                                     |           |
| ---       | ---         | ---  | ---         |   |                             |                                                                     | 8         |

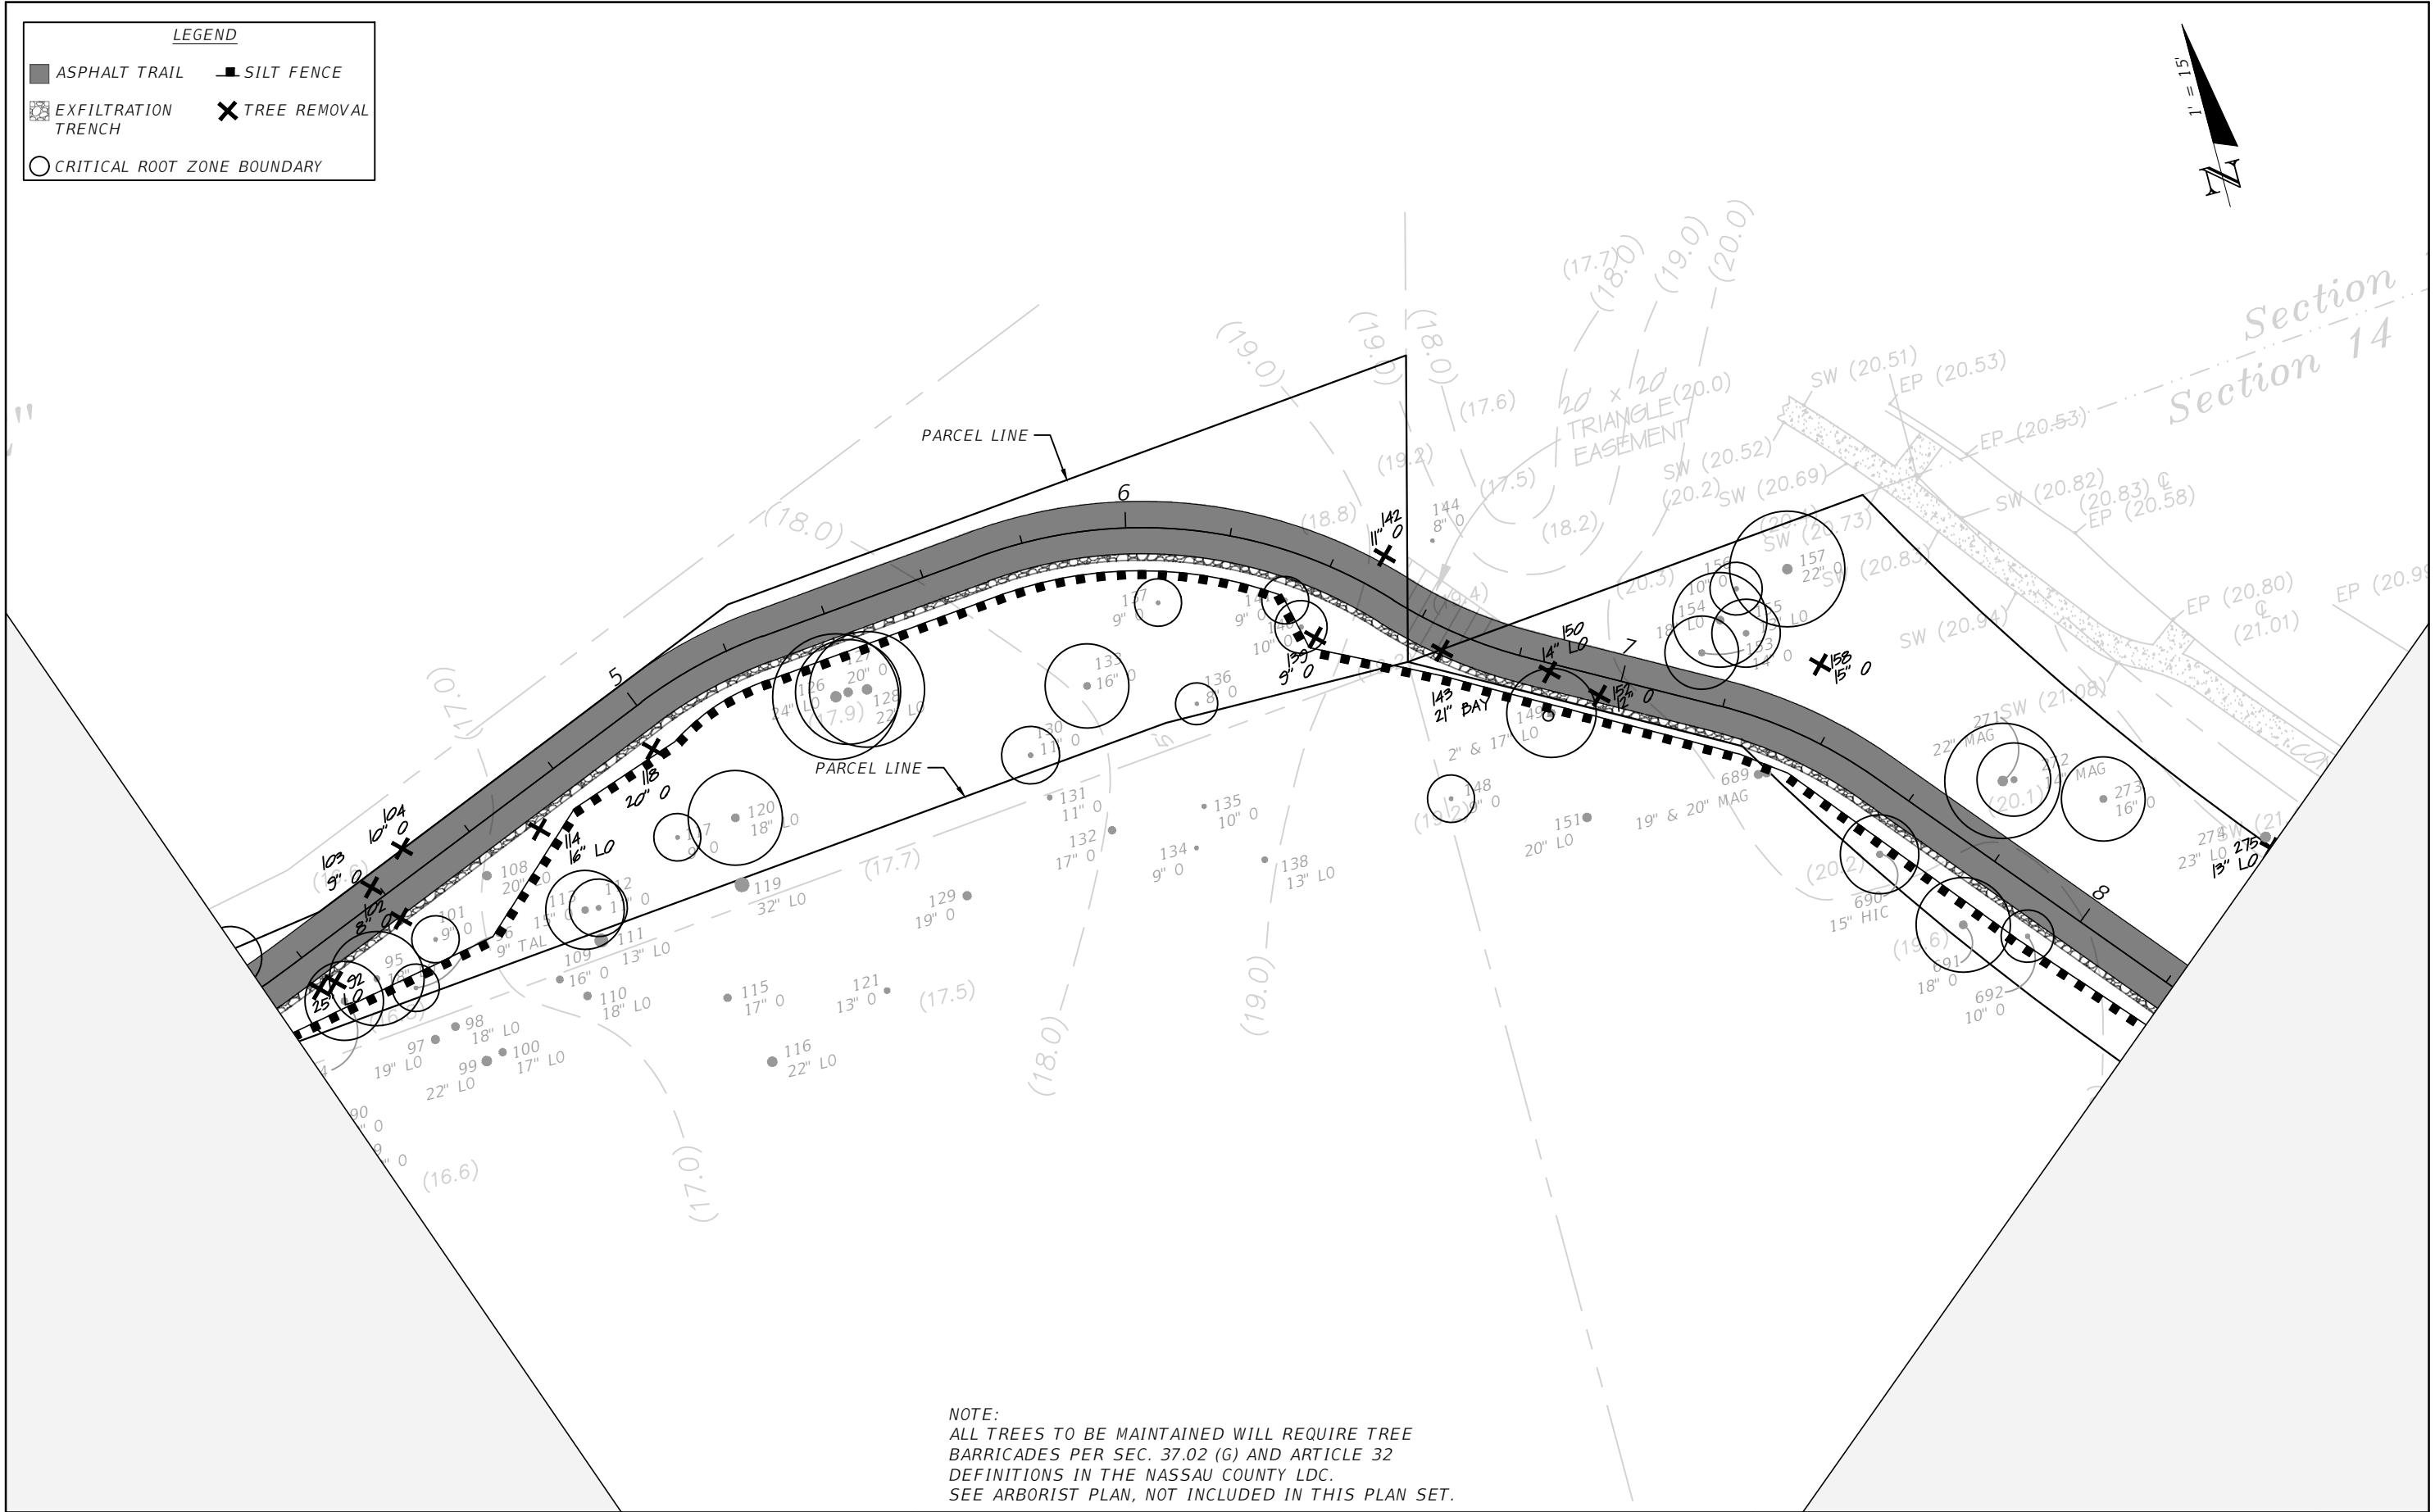

| REVISIONS |             |      |             | <div><div></div><div>GENESIS HALFF</div><div>MARK T. LLEWELLYN, JR., P.E. 80712<br/>GENESIS HALFF, INC<br/>2507 CALLAWAY ROAD, SUITE 100<br/>TALLAHASSEE, FLORIDA 32303<br/>CERTIFICATE OF AUTHORIZATION 33032</div></div> | ENCLAVE AT SUMMER BEACH HOA | TREE PRESERVATION PLAN &<br>STORMWATER POLLUTION<br>PREVENTION PLAN | SHEET NO. |
|-----------|-------------|------|-------------|---|-----------------------------|---------------------------------------------------------------------|-----------|
| DATE      | DESCRIPTION | DATE | DESCRIPTION |   | PROJECT NAME                |                                                                     | 9         |
| ----      | ----        |      |             |   | PHASE 1 ORANGE AVENUE PATH  |                                                                     |           |

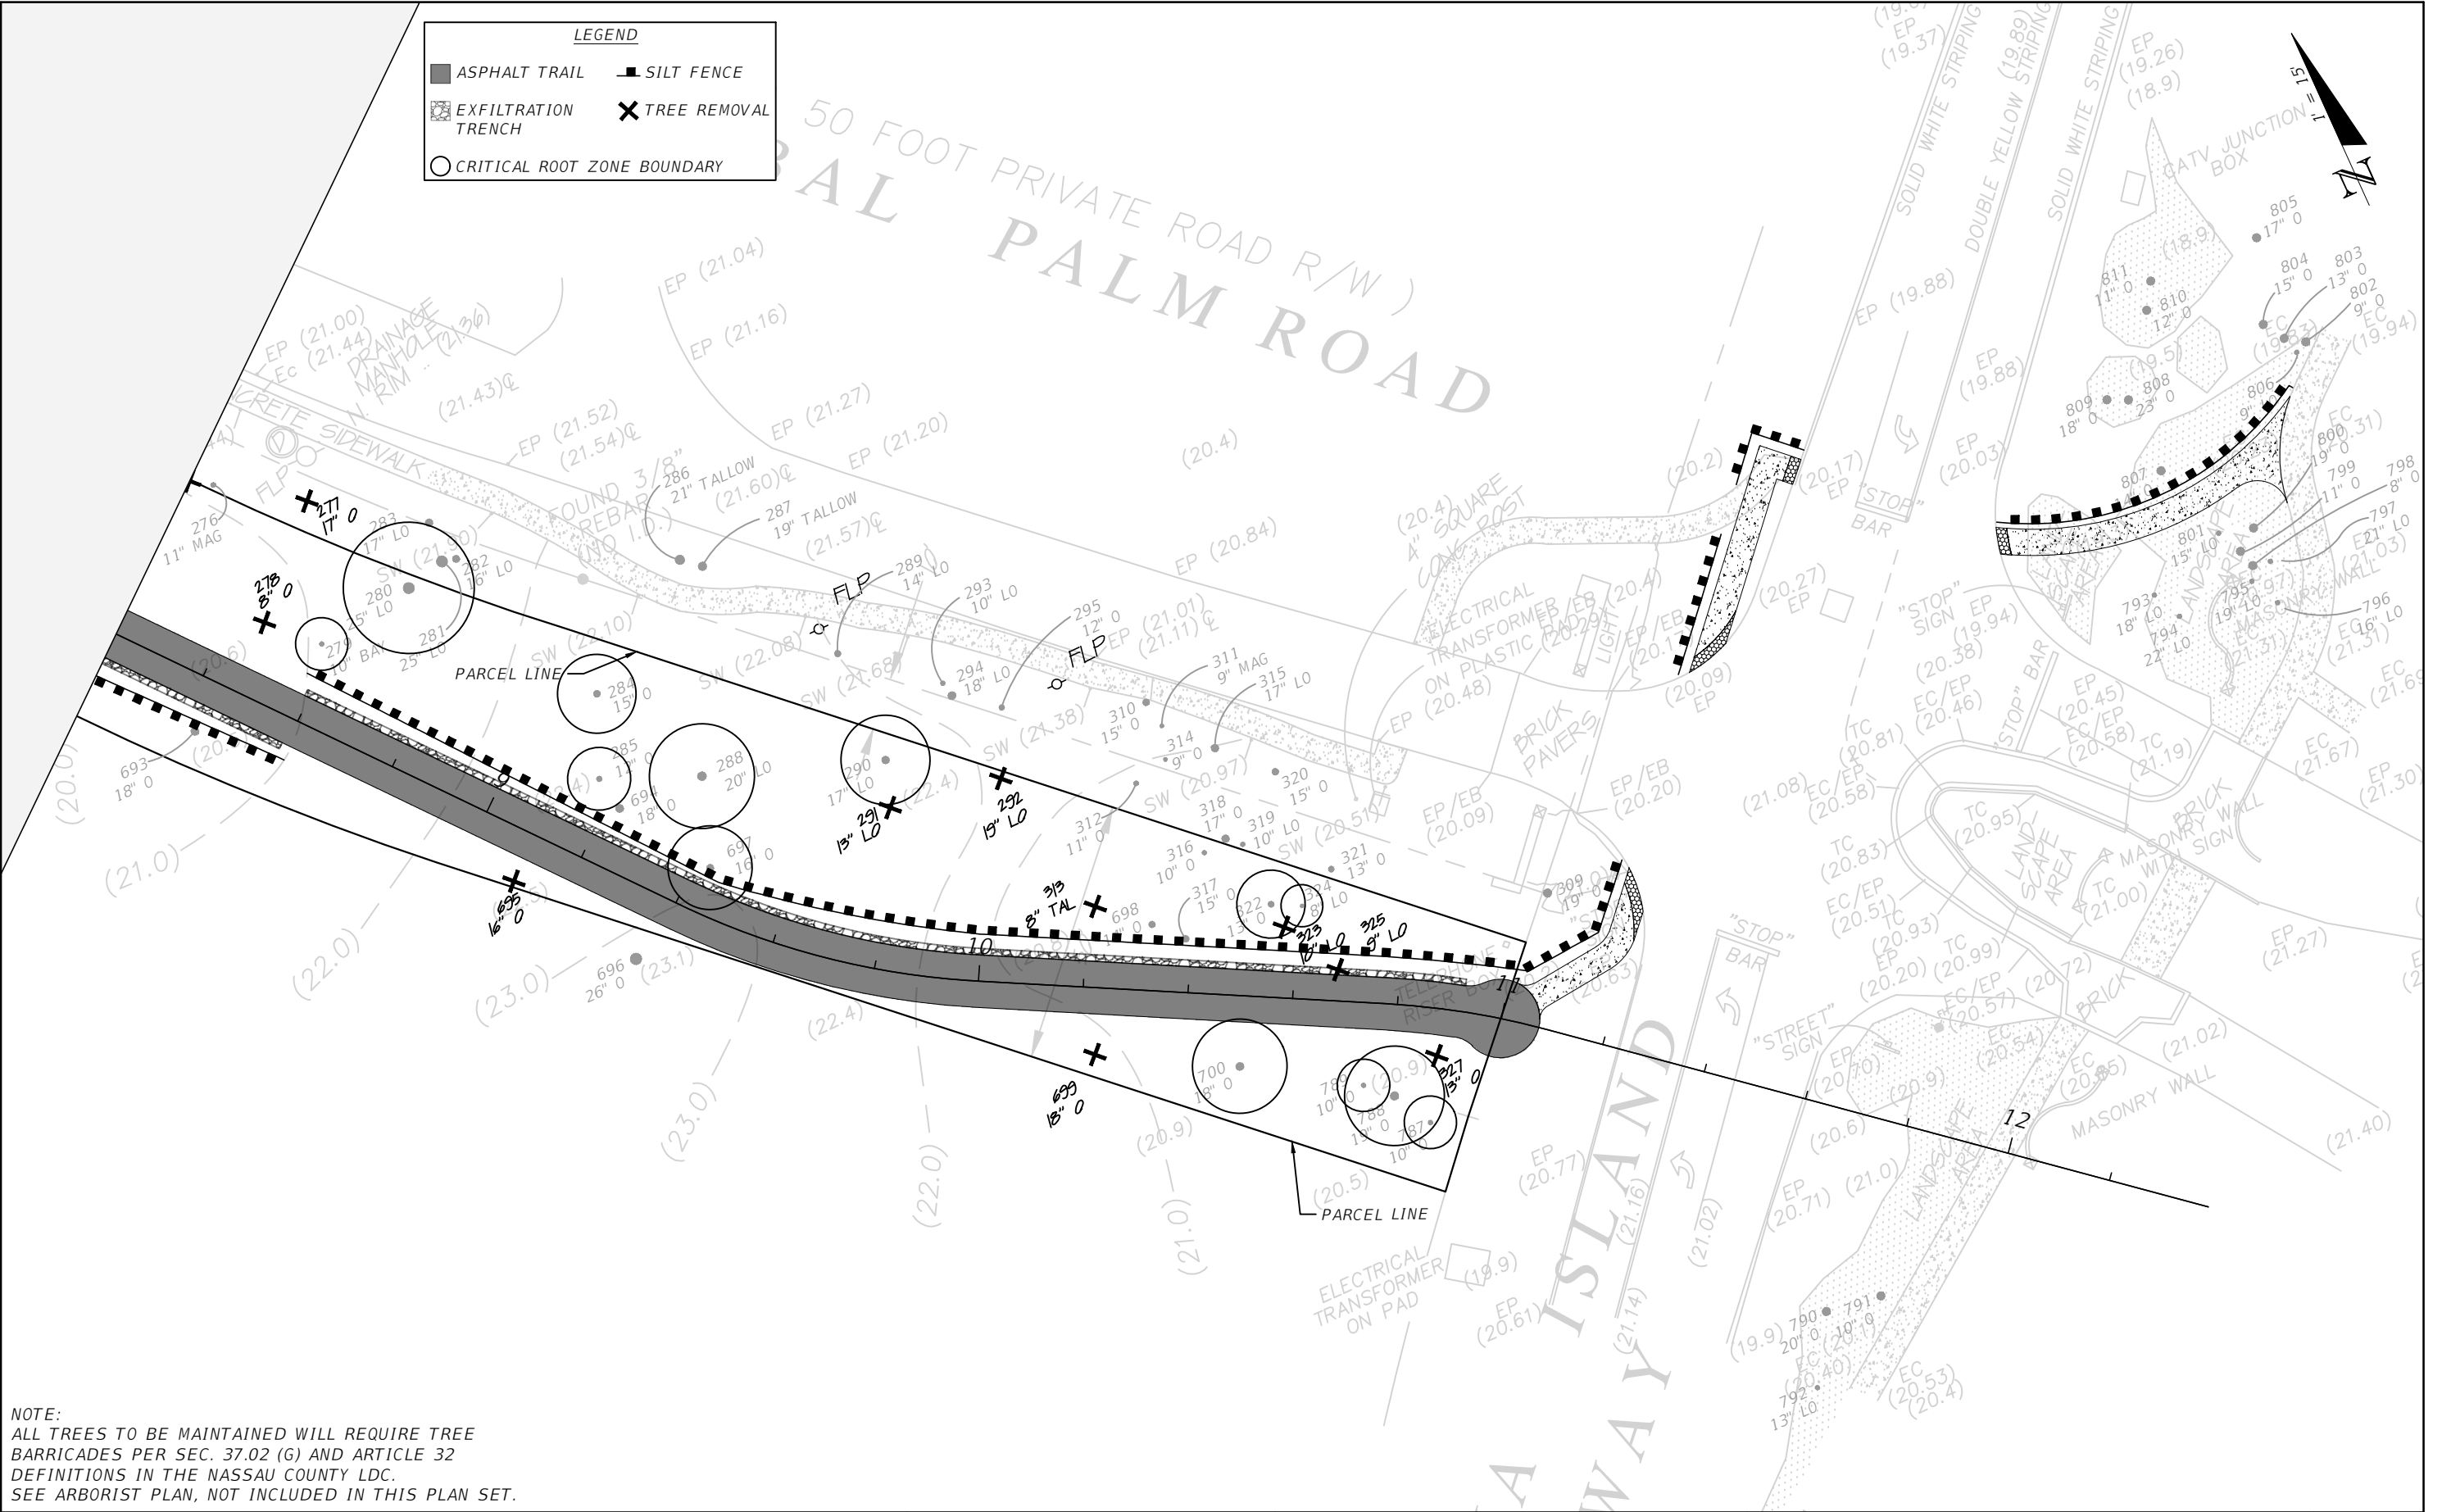

NOTE:  
ALL TREES TO BE MAINTAINED WILL REQUIRE TREE BARRICADES PER SEC. 37.02 (G) AND ARTICLE 32 DEFINITIONS IN THE NASSAU COUNTY LDC. SEE ARBORIST PLAN, NOT INCLUDED IN THIS PLAN SET.

| REVISIONS |             |      |             | <div><div></div><div>GENESIS HALFF</div><div>MARK T. LLEWELLYN, JR., P.E. 80712<br/>GENESIS HALFF, INC<br/>2507 CALLAWAY ROAD, SUITE 100<br/>TALLAHASSEE, FLORIDA 32303<br/>CERTIFICATE OF AUTHORIZATION 33032</div></div> | ENCLAVE AT SUMMER BEACH HOA | TREE PRESERVATION PLAN &<br>STORMWATER POLLUTION<br>PREVENTION PLAN | SHEET<br>NO.<br><br>10 |
|-----------|-------------|------|-------------|---|-----------------------------|---------------------------------------------------------------------|------------------------|
| DATE      | DESCRIPTION | DATE | DESCRIPTION |   |                             |                                                                     |                        |
| ---       | ---         | ---  | ---         |   |                             |                                                                     |                        |

THE FOLLOWING NARRATIVE OF THE STORMWATER POLLUTION PREVENTION PLAN CONTAINS REFERENCES TO THE STANDARD SPECIFICATIONS FOR ROAD AND BRIDGE CONSTRUCTION, STATE OF FLORIDA EROSION AND SEDIMENT CONTROL-DESIGNER AND REVIEWER MANUAL (EROSION AND SEDIMENT CONTROL MANUAL), AND OTHER SHEETS OF THESE CONSTRUCTION PLANS. THE FIRST SHEET OF THE CONSTRUCTION PLANS (CALLED THE KEY SHEET) CONTAINS AN INDEX TO THE OTHER SHEETS. THE COMPLETE STORMWATER POLLUTION PREVENTION PLAN INCLUDES SEVERAL ITEMS: THIS NARRATIVE DESCRIPTION, THE DOCUMENTS REFERENCED IN THIS NARRATIVE, THE SPECIFICATION SECTION 104, AND REPORTS OF INSPECTIONS MADE DURING CONSTRUCTION.

1.0 SITE DESCRIPTION

1.a NATURE OF CONSTRUCTION ACTIVITY:  
THE CONSTRUCTION ACTIVITY INCLUDES CONSTRUCTION OF 0.19 MILES OF AN 8' WIDE MULTI-USE TRAIL, 0.026 MILES OF A 5' SIDEWALK, AND 2 PEDESTRIAN CROSSINGS.

1.b SEQUENCE OF MAJOR SOIL DISTURBING ACTIVITIES:  
IN THE SEDIMENT AND EROSION CONTROL PLAN, THE CONTRACTOR SHALL PROVIDE A DETAILED SEQUENCE OF CONSTRUCTION FOR ALL CONSTRUCTION ACTIVITIES. THE CONTRACTOR SHALL FOLLOW THE SEQUENCE OF MAJOR ACTIVITIES DESCRIBED BELOW, UNLESS THE CONTRACTOR PROPOSES A DIFFERENT SEQUENCE THAT IS EQUAL OR BETTER AT CONTROLLING EROSION AND TRAPPING SEDIMENT AND IS APPROVED BY THE ENGINEER.

- SEQUENCE:
- 1. CONSTRUCT EROSION CONTROL
  - 2. CLEAR & GRUB
  - 3. FILL & EXCAVATE IN ACCORDANCE WITH PLANS
  - 4. CONSTRUCT ORANGE AVENUE PATH
  - 5. PLACE SOD & SEED PRIOR TO REMOVING EROSION CONTROL

1.c AREA ESTIMATES:  
TOTAL SITE AREA: 0.93 ACRES  
TOTAL AREA TO BE DISTURBED: 0.33 ACRES

OUTFALL INFORMATION:

THERE ARE NO OUTFALLS.

1.e LOCATION OF DRAINAGE AREAS:  
  
THE PROJECT IS LOCATED IN SECTION 14 TOWNSHIP 2 NORTH, RANGE 28 EAST OF THE US GEOLOGICAL SURVEY (USGS) COORDINATE SYSTEM. THE SITE IS LOCATED IN NASSAU COUNTY FLORIDA.

1.f NAME OF RECEIVING WATERS:  
  
SOUTH AMELIA RIVER, AND IT'S UNNAMED TRIBUTARIES, ULTIMATELY DRAINING TO THE ATLANTIC OCEAN AND OTHER UNNAMED BODIES OF WATER.

1.g WETLAND AREAS:  
  
THERE ARE NO WETLAND AREAS IDENTIFIED WITHIN THE PROJECT LIMITS.

1.h THE PLAN SET KEYSHEET, LAYOUT SHEET AND PLANS SHALL BE USED TO LOCATE PROJECT IN LIEU OF A SITE MAP.

2.0 CONTROLS

THE FOLLOWING DISCUSSION DEFINES GENERAL GUIDELINES FOR THE SEQUENCE OF CONSTRUCTION AND THE USE OF STABILIZATION AND STRUCTURAL PRACTICES. THE EROSION AND SEDIMENT CONTROL HAS BEEN IDENTIFIED ON PLAN SHEETS IN THE PLAN SET.

THE CONTRACTOR IS RESPONSIBLE FOR DOCUMENTING THIS PORTION OF THE SWPPP IN THE EROSION CONTROL PLAN.

2.a EROSION AND SEDIMENT CONTROLS:  
FOR EACH CONSTRUCTION ACTIVITY, INSTALL PERIMETER CONTROLS AFTER CLEARING AND GRUBBING NECESSARY FOR INSTALLATION OF CONTROLS BUT PRIOR TO BEGINNING OTHER WORK. REMOVE PERIMETER CONTROLS ONLY AFTER ALL UPSTREAM AREAS ARE STABILIZED.

2.b STORMWATER MANAGEMENT:  
EXISTING STORMWATER MANAGEMENT AREAS (SWALES, CULVERTS, ENDWALLS, ETC) ARE TO BE MAINTAINED UNLESS DISTURBED BY CONSTRUCTION. THE PROPOSED SWALES SHOWN IN THE PLANS ARE DESIGNED TO PROVIDE CONVEYANCE TO THE EXISTING OUTFALLS.

2.c OTHER CONTROLS:  
  
2.C.1 OFFSITE VEHICLE TRACKING:  
LOADED HAUL TRUCKS ARE TO BE COVERED WITH TARPS, EXCESS DIRT ON ROADWAY IS TO BE REMOVED DAILY.

2.C.2 FERTILIZER & PESTICIDE:  
FERTILIZER WILL BE APPLIED IN ACCORDANCE WITH SECTION 570 OF THE SPECIFICATIONS.

2.d PENDING STATE AND LOCAL PLANS AND PERMITS:  
\* SJRWMD GENERAL PERMIT \_\_-\_\_\_\_ F.A.C - PERMIT NUMBER \_\_\_\_, ISSUED \_\_/\_\_/\_\_  
\* U.S. ARMY CORPS OF ENGINEERS

3.0 MAINTENANCE:

THE FOLLOWING DISCUSSION DEFINES GENERAL GUIDELINES FOR THE MAINTENANCE OF STABILIZATION AND STRUCTURAL PRACTICES.

THE CONTRACTOR IS RESPONSIBLE FOR DOCUMENTING THIS PORTION OF THE SWPPP IN THE EROSION CONTROL PLAN.

3.a ITEM: PROPOSED MAINTENANCE: REPLACEMENT INTERVAL:  
SEDIMENT BARRIER IN ACCORDANCE WITH SPECIFICATION 104 1 YEAR

4.0 INSPECTION:

QUALIFIED PERSONNEL SHALL INSPECT THE FOLLOWING ITEMS AT LEAST ONCE DAILY. WHERE SITES HAVE BEEN FINALLY STABILIZED, INSPECTION SHALL BE CONDUCTED AT LEAST ONCE MONTHLY.

- \* DISTURBED AREAS OF THE SITE THAT HAVE NOT BEEN FINALLY STABILIZED.
- \* AREAS USED FOR STORAGE OF MATERIALS THAT ARE EXPOSED TO PRECIPITATION.
- \* STRUCTURAL CONTROLS & STORMWATER MANAGEMENT SYSTEMS.
- \* LOCATIONS WHERE VEHICLES ENTER OR EXIT THE SITE.

5.0 NON STORMWATER DISCHARGES:

THE CONTRACTOR IS RESPONSIBLE FOR DOCUMENTING THIS PORTION OF THE SWPPP IN THE EROSION CONTROL PLAN. IF CONTAMINATED SOIL OR GROUNDWATER IS ENCOUNTERED, CONTACT THE NASSAU COUNTY ENVIRONMENTAL HEALTH DEPARTMENT AT 904-557-9150.

| REVISIONS |             |      |             | <div><b>GENESIS HALFF</b><br/>MARK T. LLEWELLYN, JR., P.E. 80712<br/>GENESIS HALFF, INC<br/>2507 CALLAWAY ROAD, SUITE 100<br/>TALLAHASSEE, FLORIDA 32303<br/>CERTIFICATE OF AUTHORIZATION 33032</div> | ENCLAVE AT SUMMER BEACH HOA | STORMWATER POLLUTION<br>PREVENTION PLAN | SHEET NO. |
|-----------|-------------|------|-------------|---|-----------------------------|-----------------------------------------|-----------|
| DATE      | DESCRIPTION | DATE | DESCRIPTION |   | PROJECT NAME                |                                         |           |
| ----      | ----        |      |             |   | PHASE 1 ORANGE AVENUE PATH  |                                         | 11        |
|           |             |      |             |   |                             |                                         |           |