

SIGN TYPE 10.12

Vehicular Traffic (D.O.T) Post & Panel Sign(s)

QTY: TBD

Proposed Master
Signage Plan



Wildlight
PROJECT

Raydient
OWNER


KK, CD, BJ, KK
505 DESIGN TEAM

ORIGINAL ISSUE:	30 AUG 2017
REVISIONS:	


Sign Type 10.12 -
Vehicular Traffic
(D.O.T.) Post and Panel
Signs

These drawings are for the sole purpose of
expressing visual design intent and are not
intended for construction purposes. All aspects
engineering, fabrication, installation, and any
resulting documentation are the responsibility of
the Fabricator.

1 Sign Type 10.12 - Front Elevation
Scale: 3/8"=1'-0"

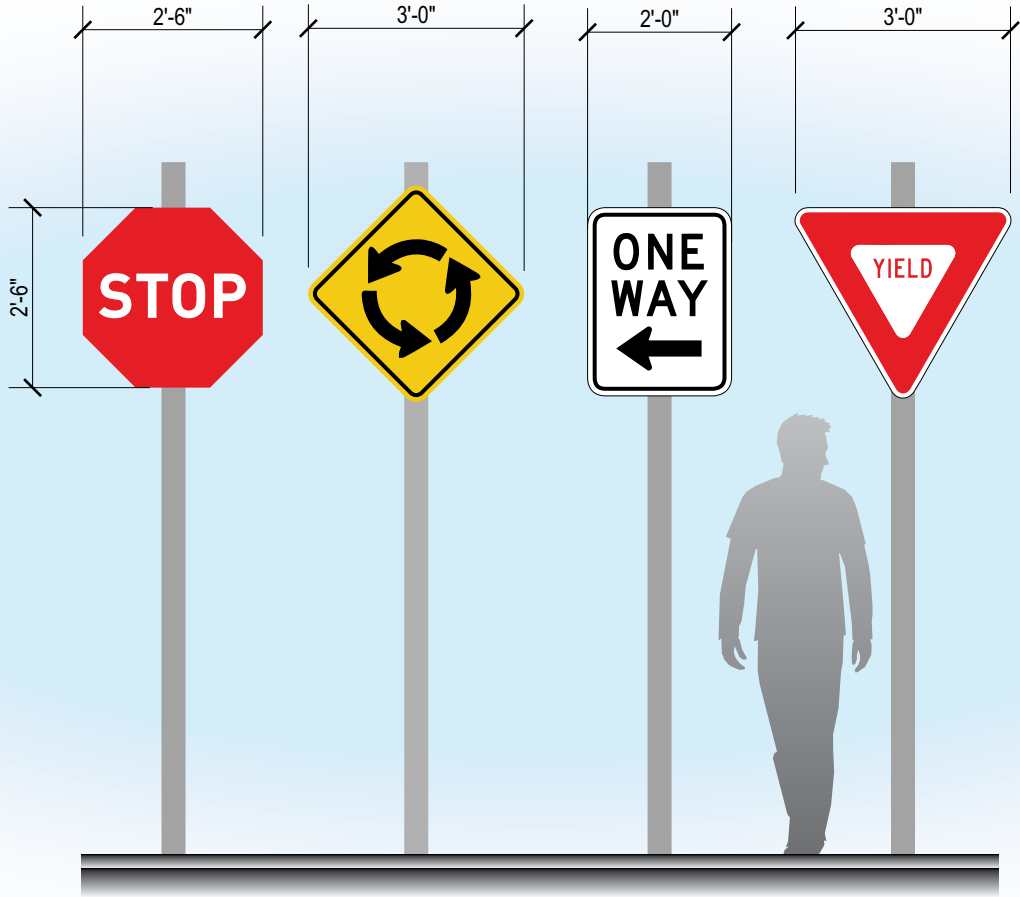

2 Sign Type 10.12 - Rear Elevation
Scale: 3/8"=1'-0"

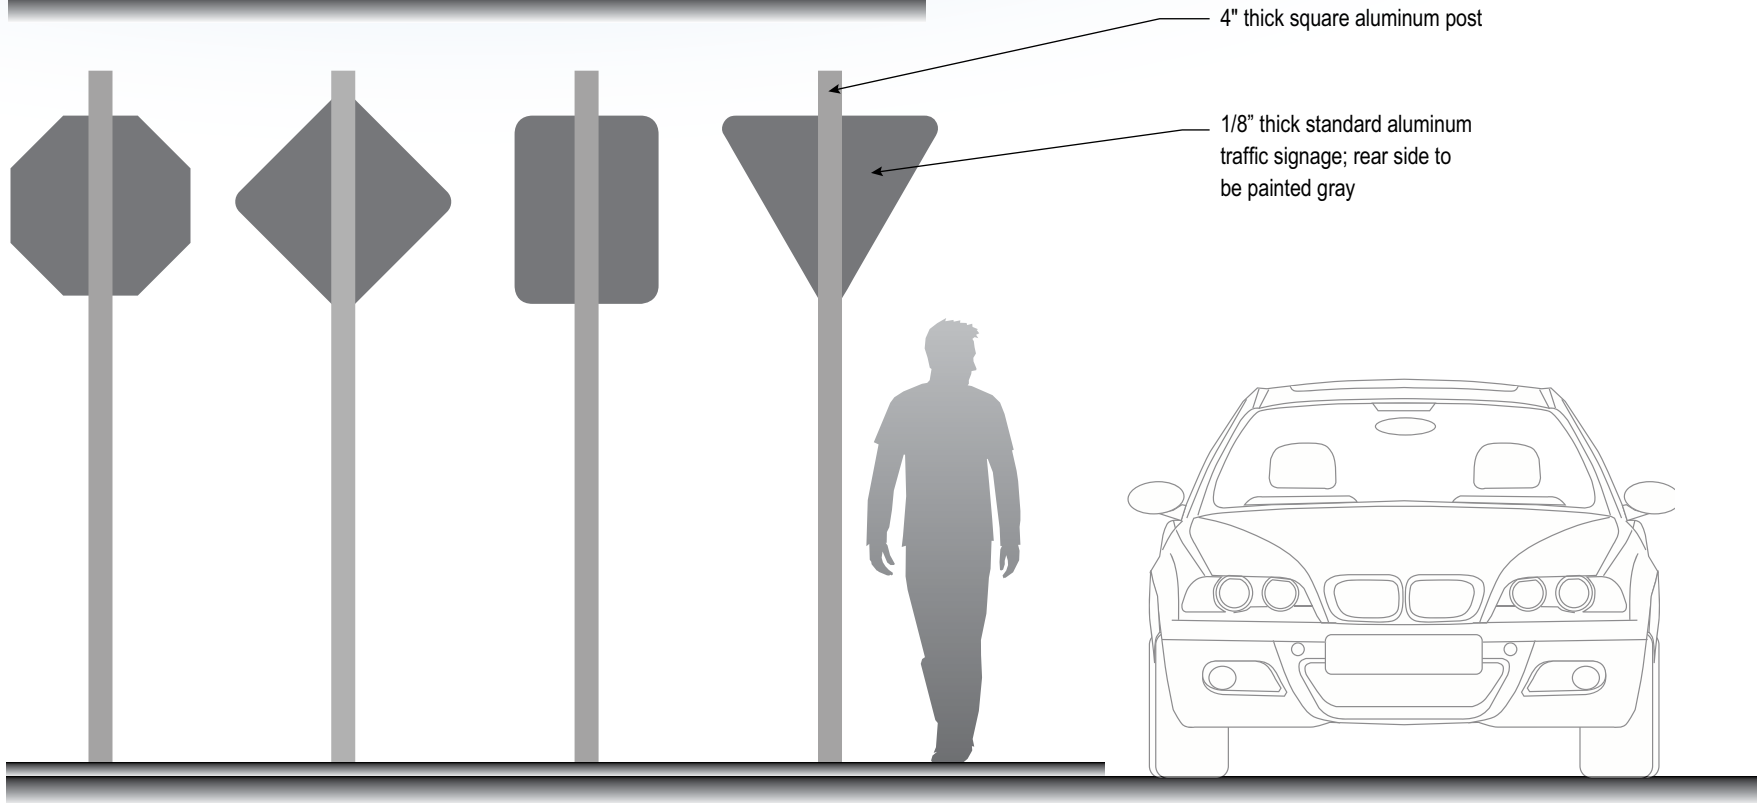

ALL SIGN ITEMS SHALL MEET MUTCD STANDARDS

Proposed Master
Signage Plan



Wildlight
PROJECT


Raydient
OWNER

KK, CD, BJ, KK
505DESIGN TEAM


ORIGINAL ISSUE:	30 AUG 2017
REVISIONS:	

10.13 Secondary
Wayfinding Sign


These drawings are for the sole purpose of
expressing visual design intent and are not
intended for construction purposes. All aspects
engineering, fabrication, installation, and any
resulting documentation are the responsibility of
the Fabricator.

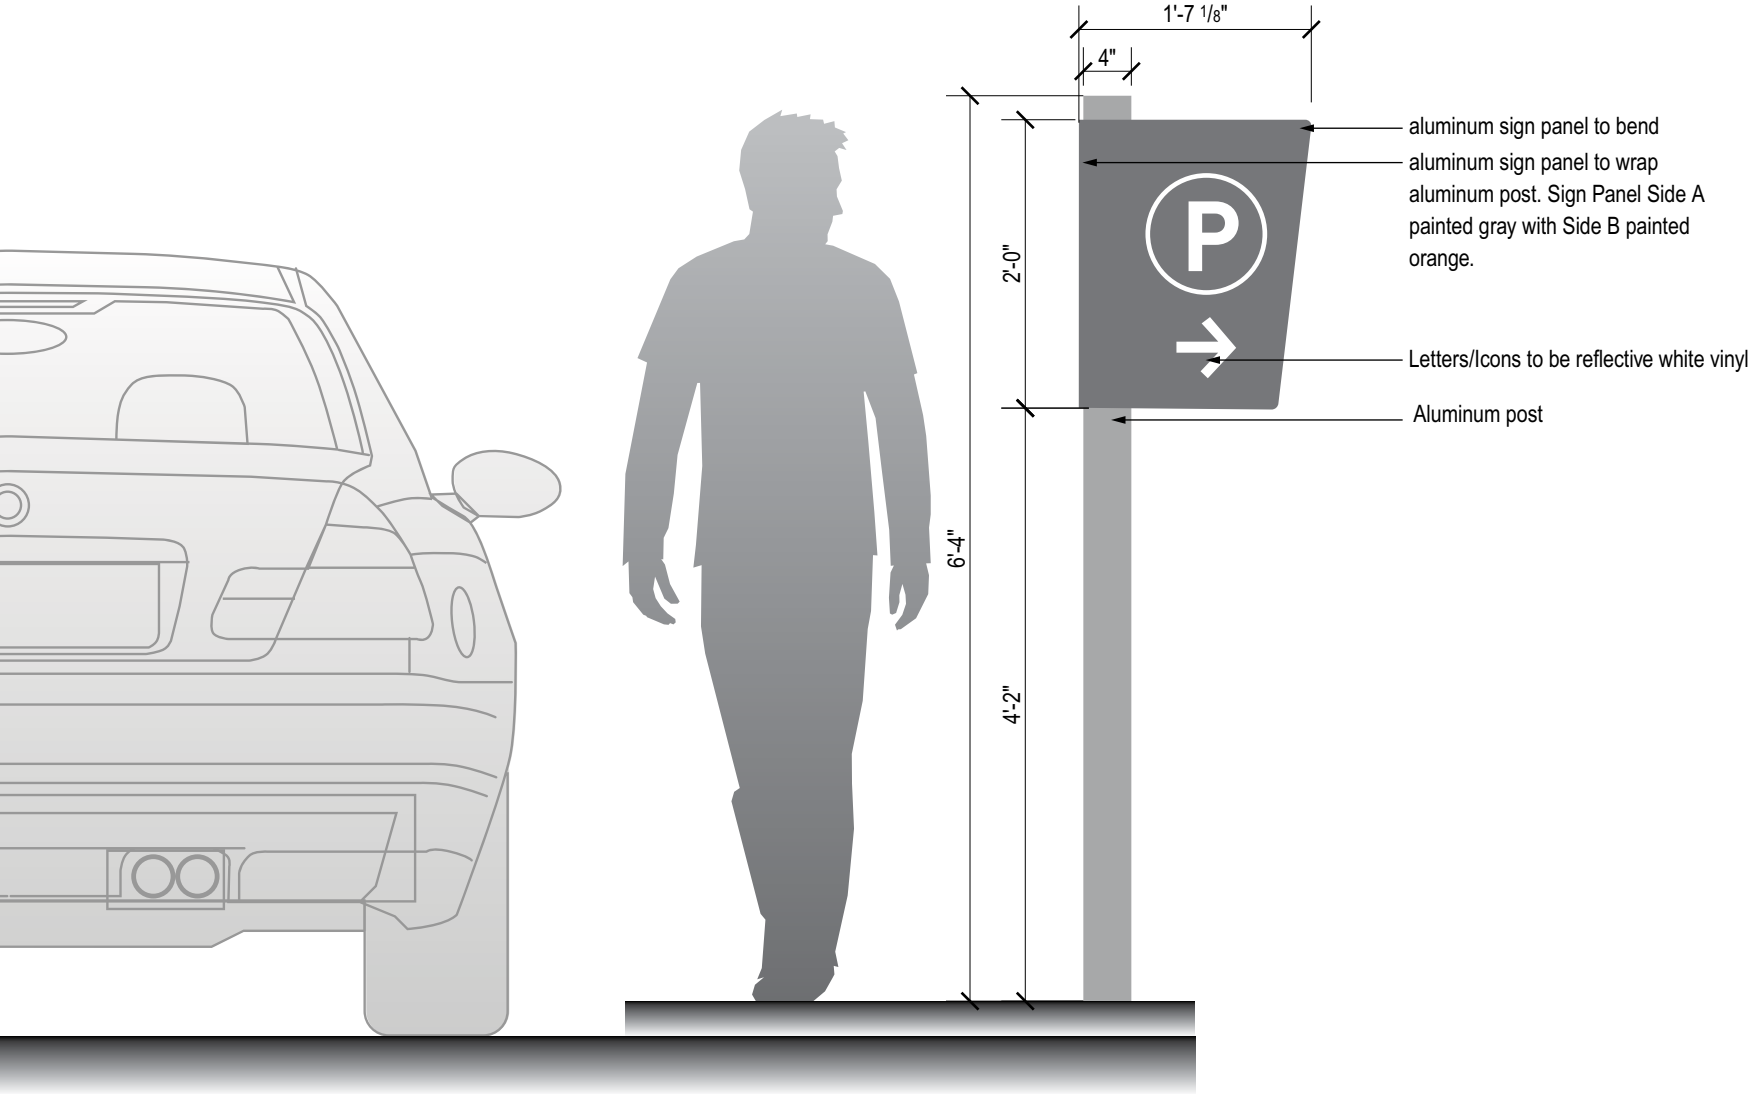


1 Sign Type 10.13 - Front Elevation
Scale: 3/4"=1'-0"

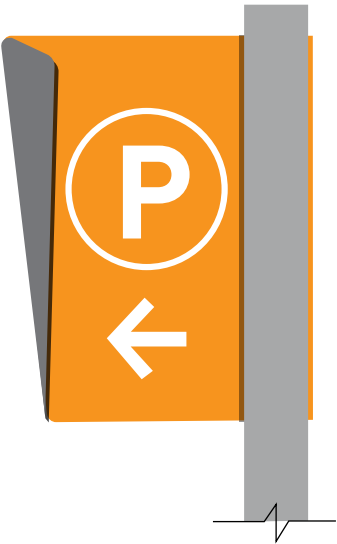

2 Sign Type 10.13 - Rear Elevation
Scale: 1"=1'-0"

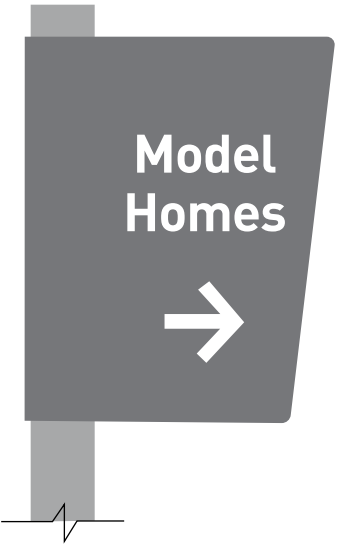

3 Sign Type 10.13 - Additional Messaging
Scale: 1"=1'-0"

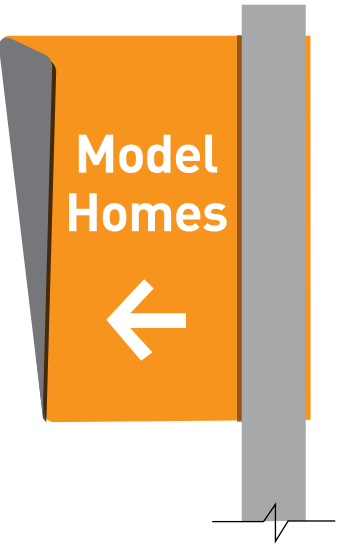

Temporary Residential Sales Signs Items



SIGN TYPE 20.01

Sales Center ID -
Building Mounted

QTY: 1

Proposed Master
Signage Plan



Wildlight
PROJECT


Raydient
OWNER

KK, CD, BJ, KK
505DESIGN TEAM

ORIGINAL ISSUE:	30 AUG 2017
REVISIONS:	


Sign Type 20.01 -
Sales Center ID -
Building Mounted

These drawings are for the sole purpose of
expressing visual design intent and are not
intended for construction purposes. All aspects
engineering, fabrication, installation, and any
resulting documentation are the responsibility of
the Fabricator.

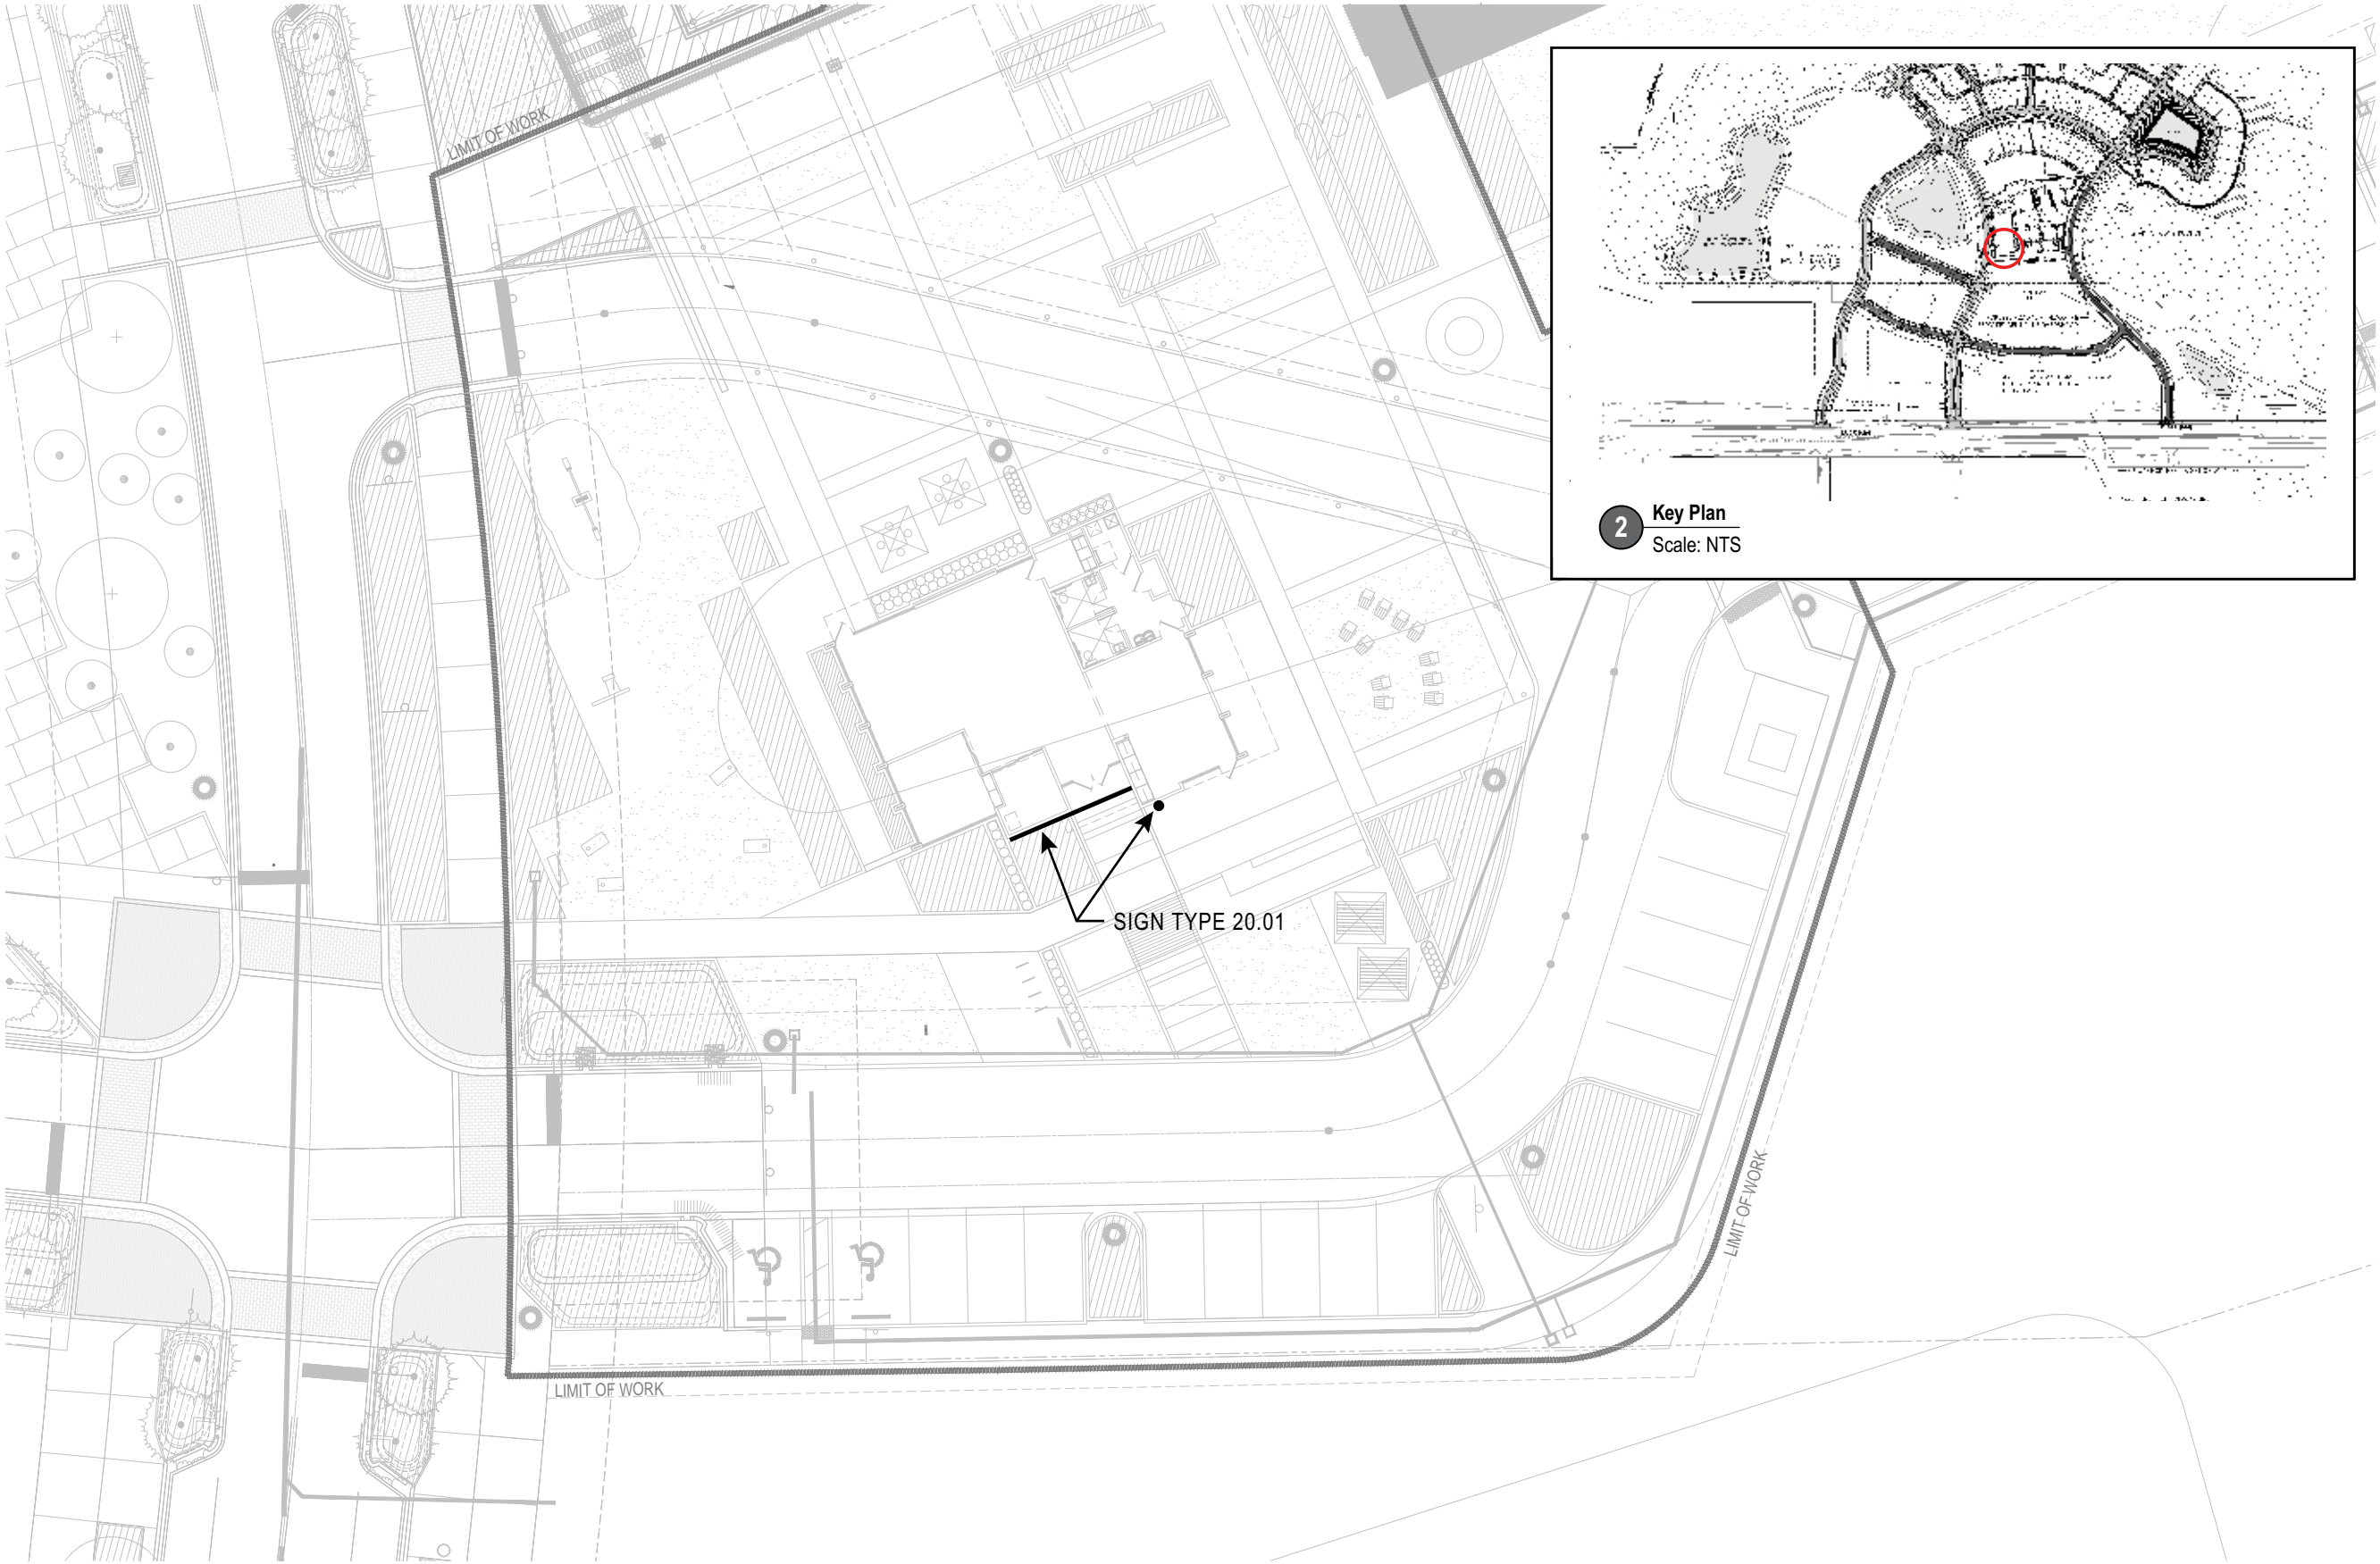

1 Sign Type 20.01 - Overall Location Plan
Scale: 1/16"=1'-0"

2 Key Plan
Scale: NTS

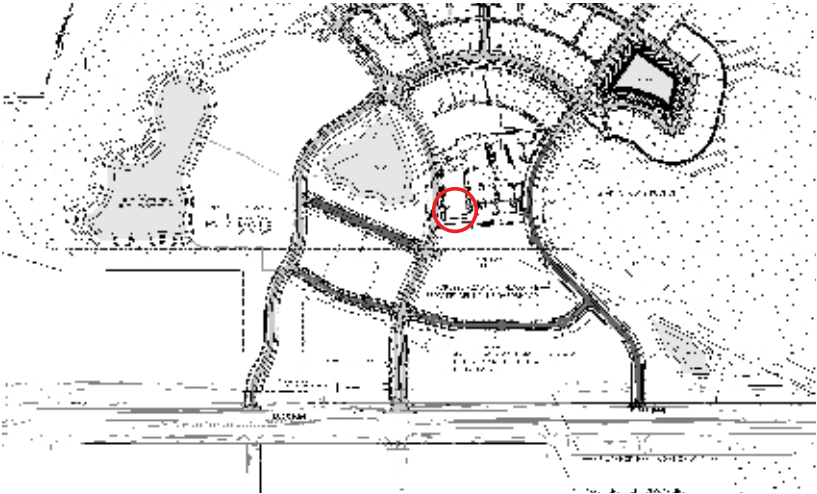


Proposed Master
Signage Plan




Wildlight
PROJECT

Raydient
OWNER

KK, CD, BJ, KK
505DESIGN TEAM

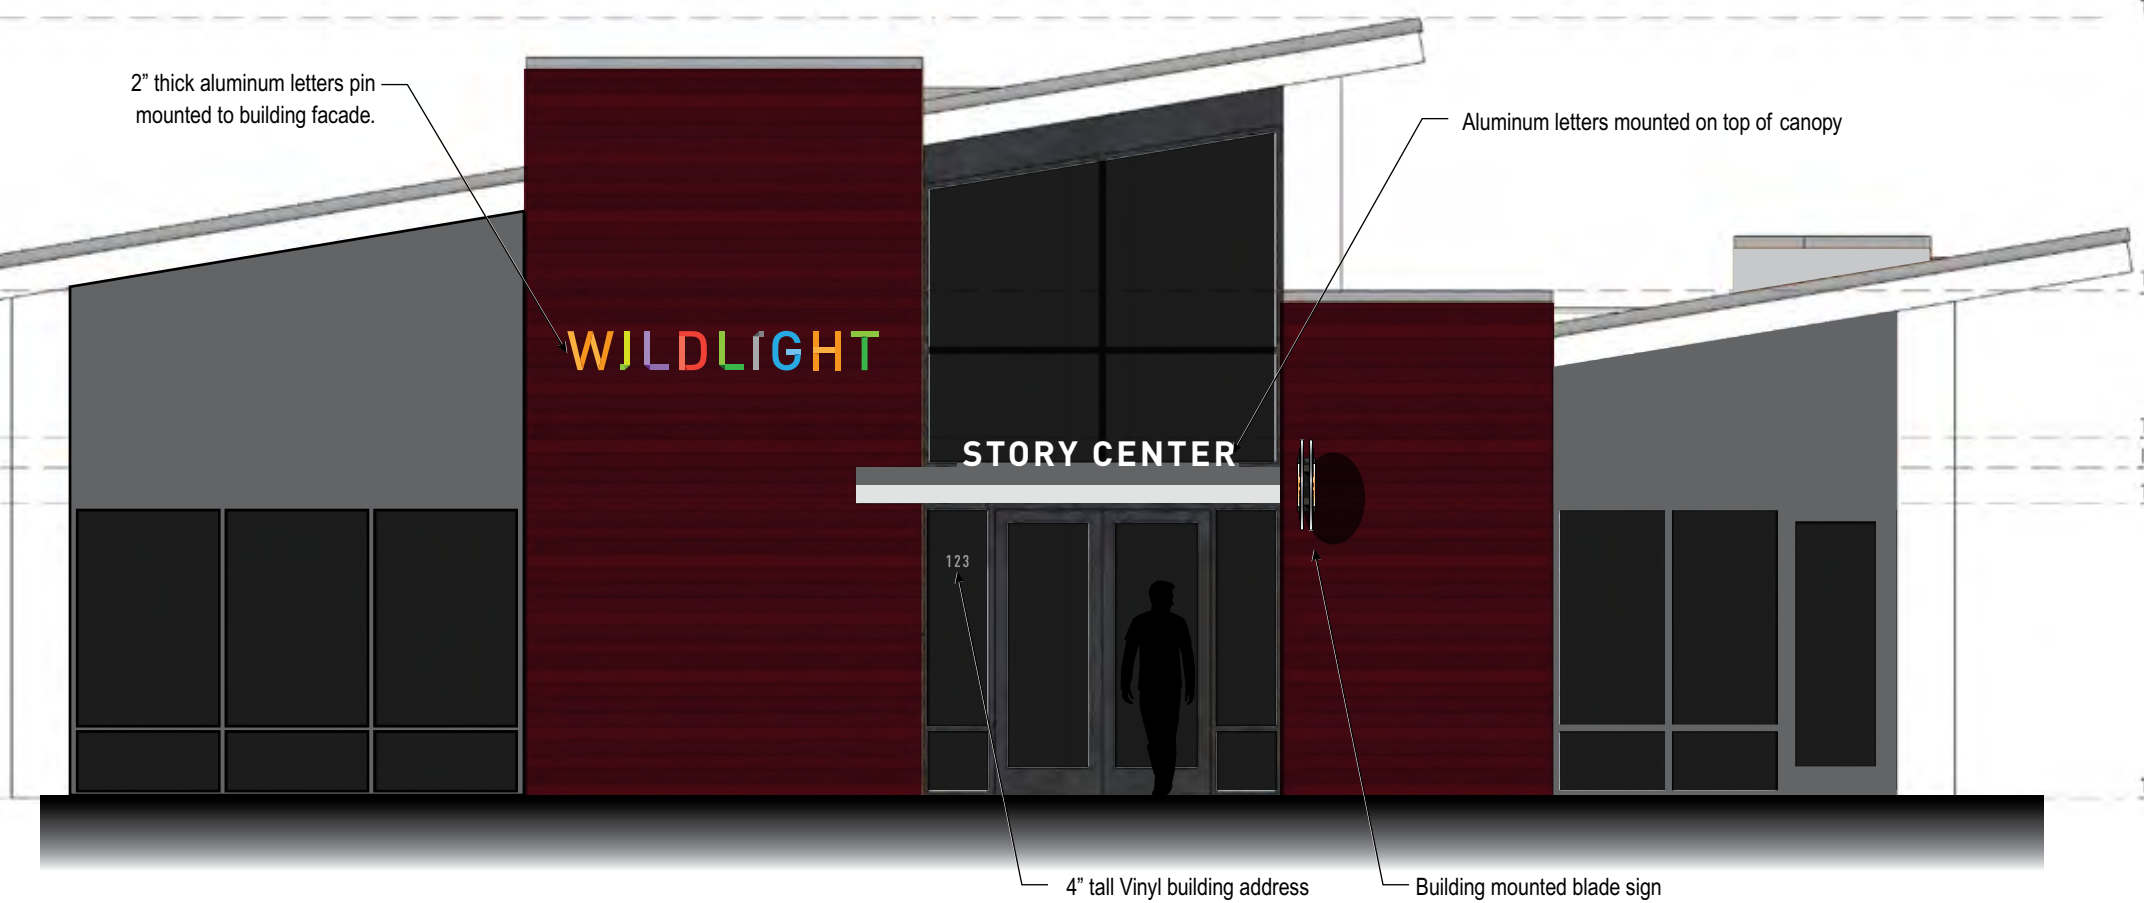


1 Wildlight Story Center - South Elevation
Scale: 3/16"=1'-0"

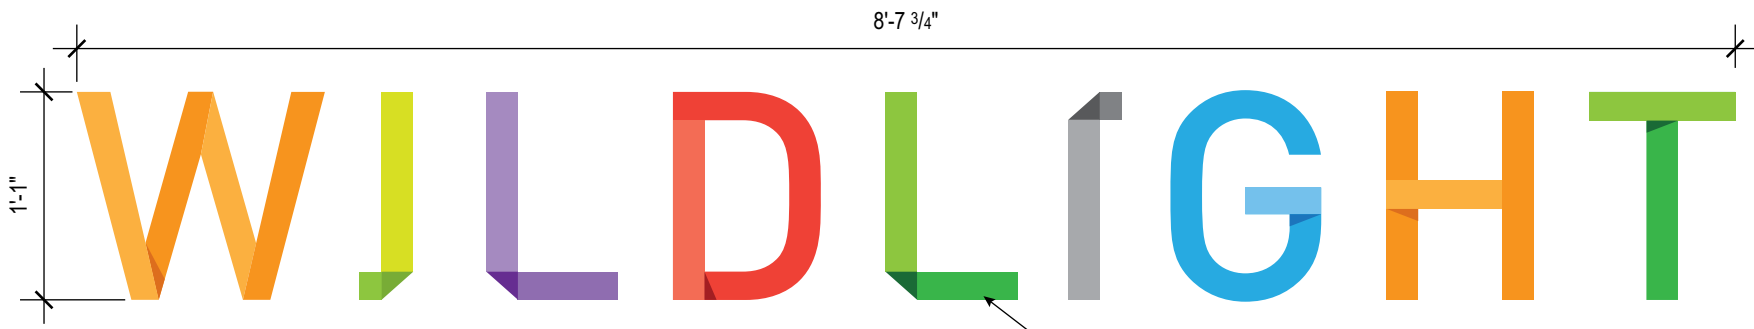

2 Sign Type 20.01 - 'Wildlight' Letter Details
Scale: 1"=1'-0"

2" thick reverse channel fabricated aluminum letters - pin mounted to building facade. Graphic on face to be direct digital print or printed applied vinyl.

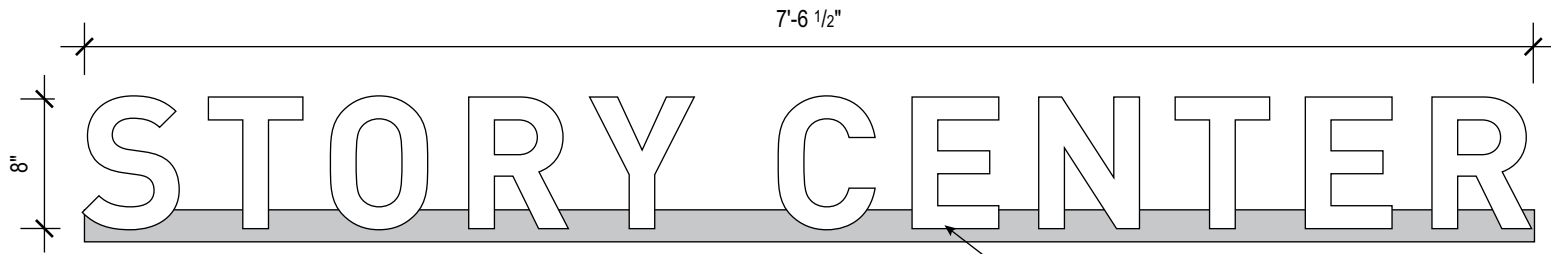

3 Sign Type 20.01 - 'Story Center' Letter Details
Scale: 1"=1'-0"

.25" thick painted (white) aluminum letters - Mounted to 2" thk square aluminum channel on top of canopy



4 Sign Type 20.01 - Blade Sign Details
Scale: 3/4"=1'-0"

1" thick painted acrylic panel to be attached to support arms behind
.25" thick applied acrylic text, painted white
1" thick painted acrylic info symbol

ORIGINAL ISSUE:	30 AUG 2017
REVISIONS:	

Sign Type 20.01 -
Sales Center ID -
Building Mounted
Signage

These drawings are for the sole purpose of expressing visual design intent and are not intended for construction purposes. All aspects engineering, fabrication, installation, and any resulting documentation are the responsibility of the Fabricator.

SIGN TYPE 20.03

Model Home Identity Sign

QTY: TBD

Proposed Master
Signage Plan



Wildlight
PROJECT

Raydient
OWNER

KK, CD, BJ, KK
505DESIGN TEAM



1 Sign Type 20.03 - Overall Elevation
Scale: 3/4"=1'-0"

ORIGINAL ISSUE:		30 AUG 2017
REVISIONS:		

Sign Type 20.03 -
Model Home Identity
Sign

These drawings are for the sole purpose of expressing visual design intent and are not intended for construction purposes. All aspects engineering, fabrication, installation, and any resulting documentation are the responsibility of the Fabricator.

Proposed Master
Signage Plan



Wildlight
PROJECT


Raydient
OWNER

KK, CD, BJ, KK
505 DESIGN TEAM


ORIGINAL ISSUE:	30 AUG 2017
REVISIONS:	

Sign Type 20.03 -
Model Home Identity
Sign

These drawings are for the sole purpose of
expressing visual design intent and are not
intended for construction purposes. All aspects
engineering, fabrication, installation, and any
resulting documentation are the responsibility of
the Fabricator.

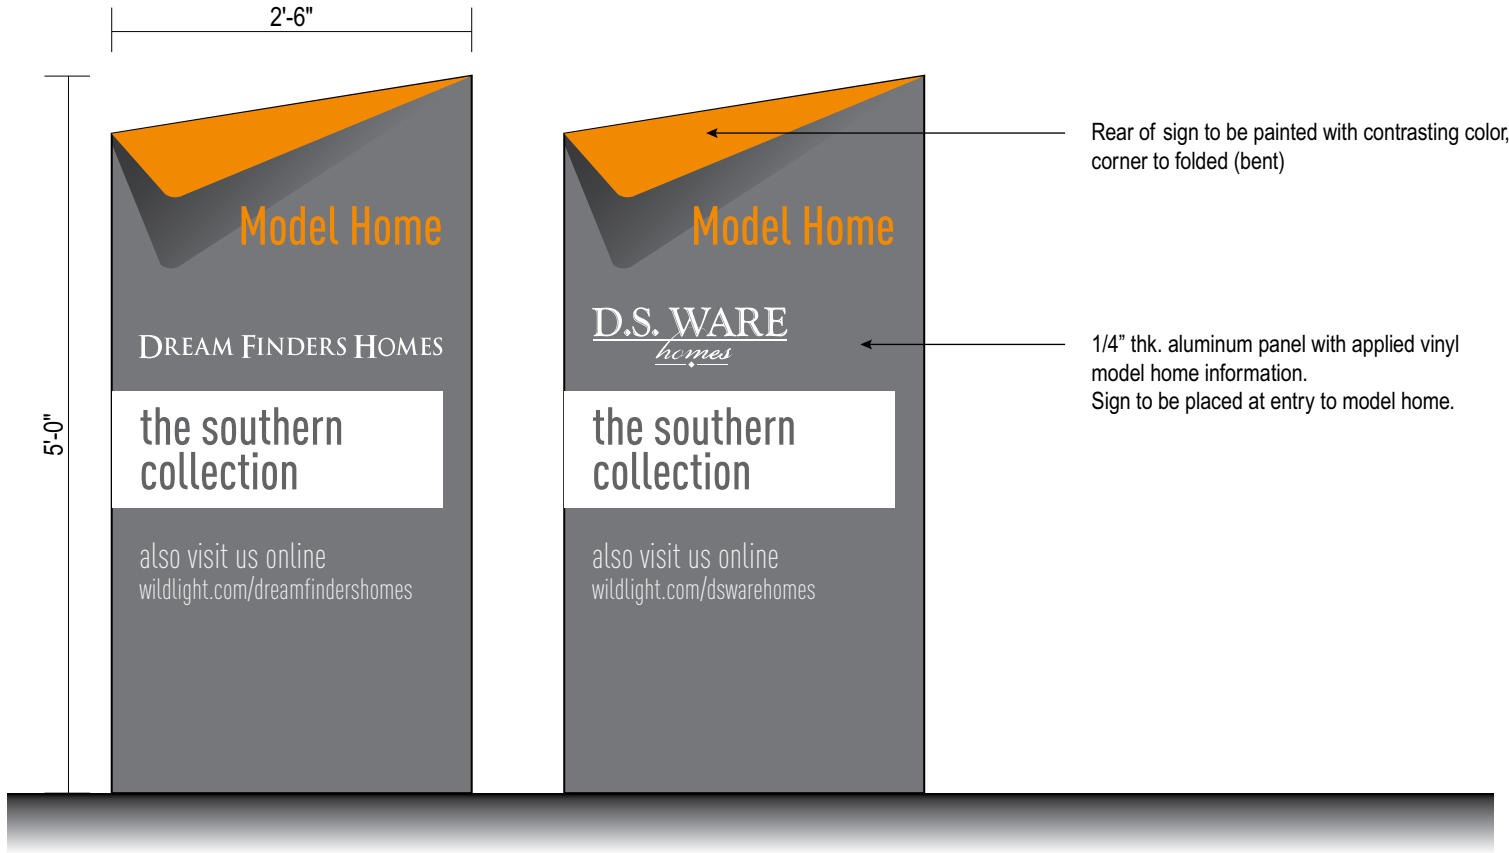

1 Sign Type 20.03 - Elevation
Scale:3/4"=1'-0"

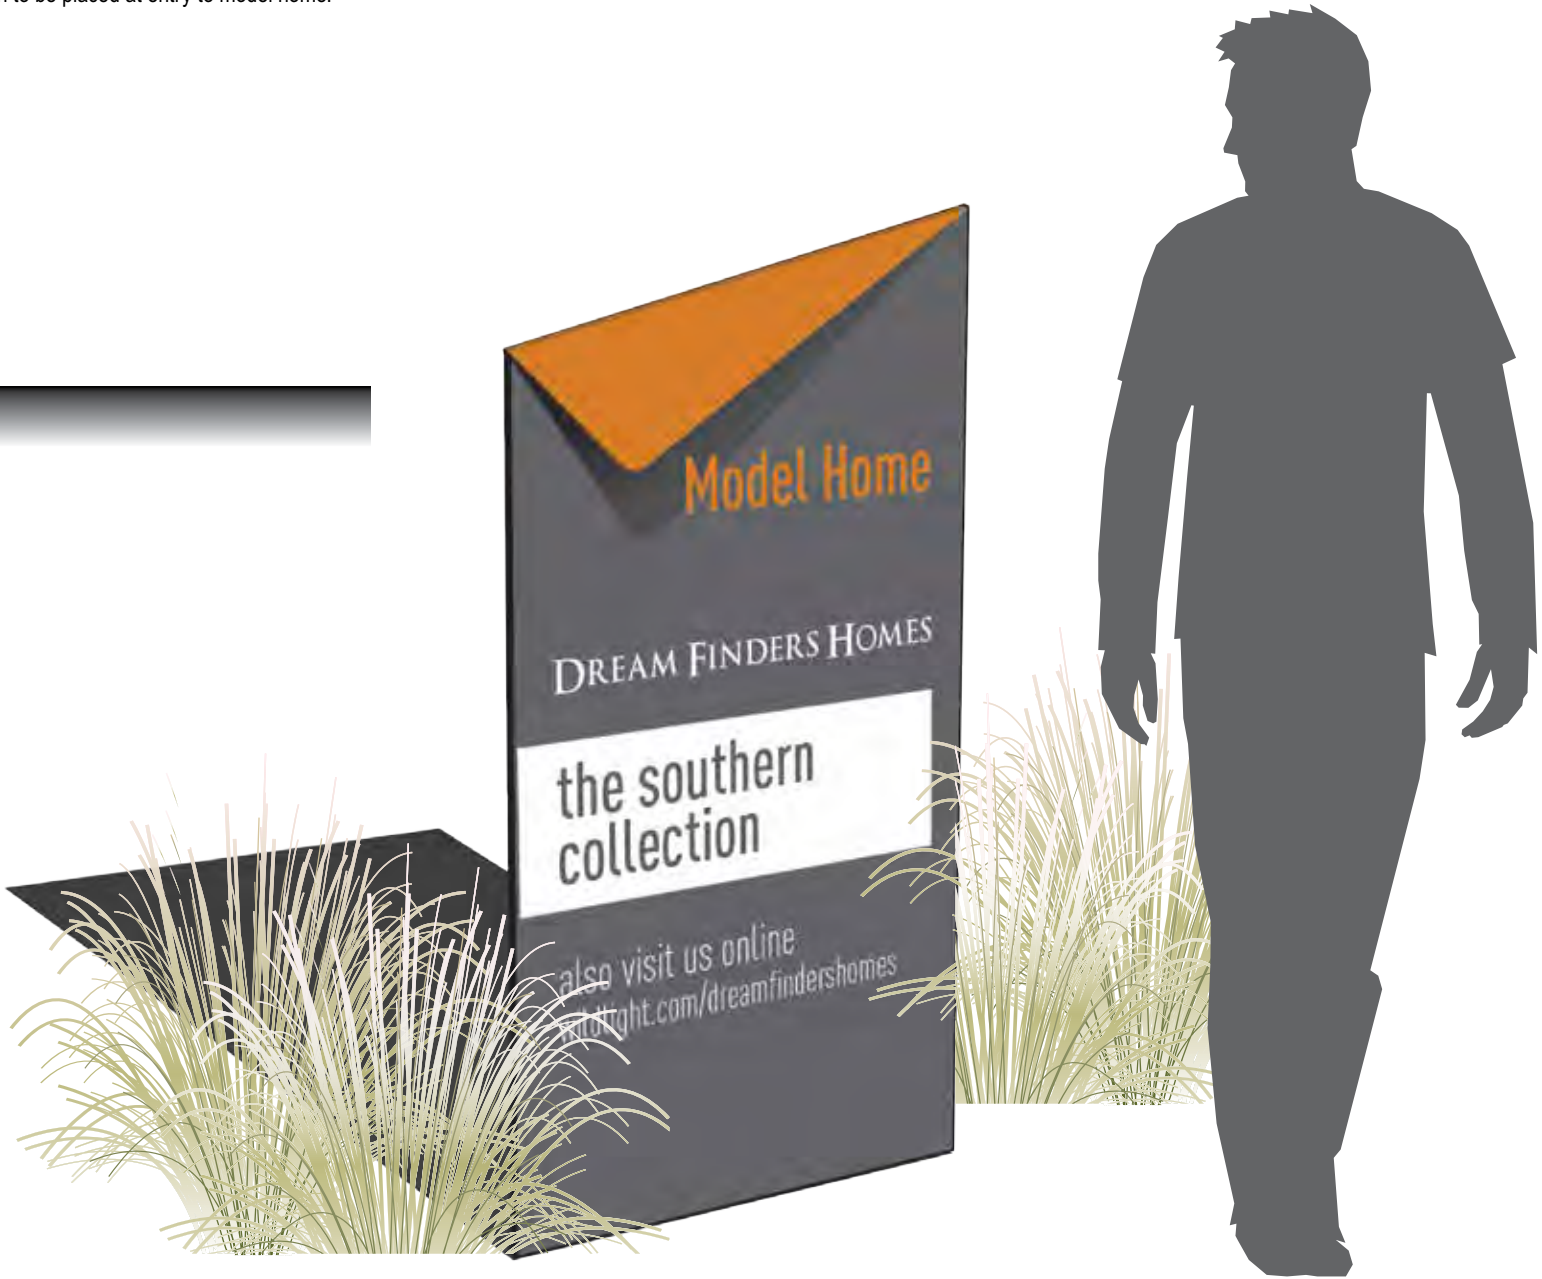


2 Sign Type 20.03 - Perspective
Scale:NTS

SIGN TYPE 20.04

Builder Lot Sign

QTY: TBD

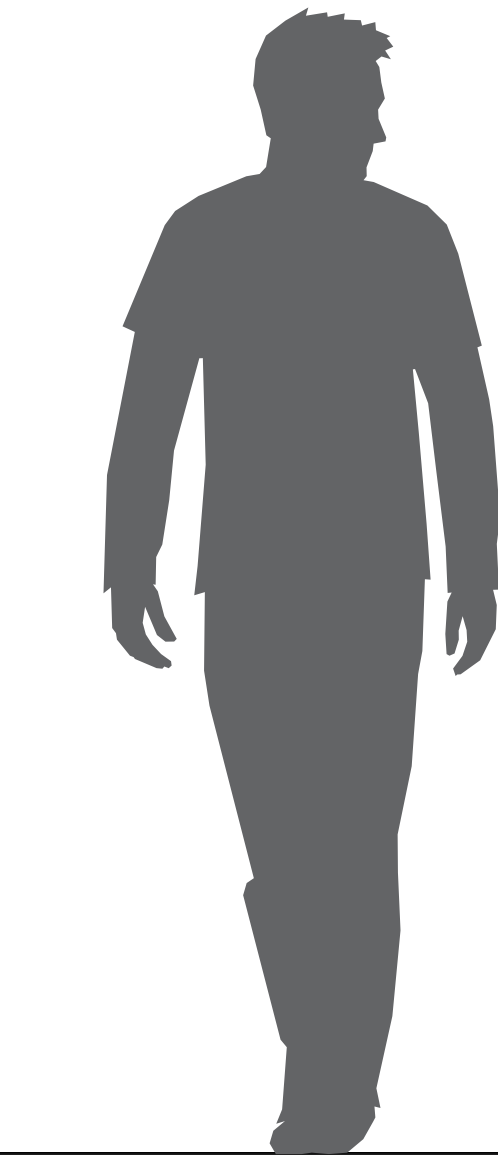

Dream Finder Homes

D.S. Ware Homes

1 Sign Type 20.04 (A) - Front Elevation
Scale: 1"=1'-0"

- 1/8" thk painted aluminum panel with applied white vinyl lettering - bent to wrap post.
- 4" thk. square wood post
- 1/8" thk painted aluminum panel to be mounted to post
- Printed vinyl decal applied to sign panel face
- Graphics to be directly printed to 1/8" thk aluminum panel
- Back of panel back and fold to be painted orange

Proposed Master
Signage Plan



Wildlight
PROJECT

Raydient
OWNER

KK, CD, BJ, KK
505DESIGN TEAM

ORIGINAL ISSUE: 30 AUG 2017	
REVISIONS:	

Sign Type 20.04 -
Builder Lot Sign

These drawings are for the sole purpose of expressing visual design intent and are not intended for construction purposes. All aspects engineering, fabrication, installation, and any resulting documentation are the responsibility of the Fabricator.