


c:\onedrive\robertscivil\engineering\com\rice - dallas\civil projects\jax\02121809\earth christian academy\civil design\03\acad\site plan\final\ christian academy.dwg, plotted: 7/16/2021 1:48 PM by aaron stinger



NOT RELEASED
FOR
CONSTRUCTION

REVISIONS

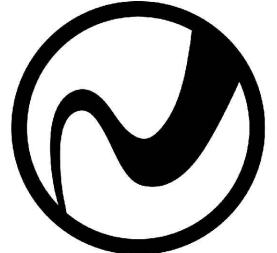


ROBERTS
CIVIL ENGINEERING
17 GARDEN ISLAND | SAVANNAH | JACKSONVILLE | FORT LAUDERDALE
WWW.ROBERTSCIVILENGINEERING.COM

PHASE I SITE PLAN

YULEE, FLORIDA
PREPARED FOR:
LIVING WATERS OUTREACH CENTER

DATE: 07/16/21
PROJECT NUMBER: 21809
DRAWN BY: AES
CHECKED BY: JCM
SCALE: 1"=50' (FOR 24"x36" PLLOT)

1
SHEET:

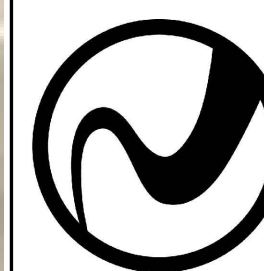

ROBERTS
CIVIL ENGINEERING
T. SIMONS ISLAND | SAVANNAH | JACKSONVILLE | CHARLESTON
WWW.ROBERTSCIVILENGINEERING.COM

PHASE II SITE PLAN

YULEE, FLORIDA

PREPARED FOR:
LIVING WATERS OUTREACH CENTER

DATE: 07/16/21

PROJECT NUMBER: 21809


DRAWN BY: AES


CHECKED BY: JCM

SCALE: 1":50' (FOR 24"X36" PLOT)

2

SHEET:

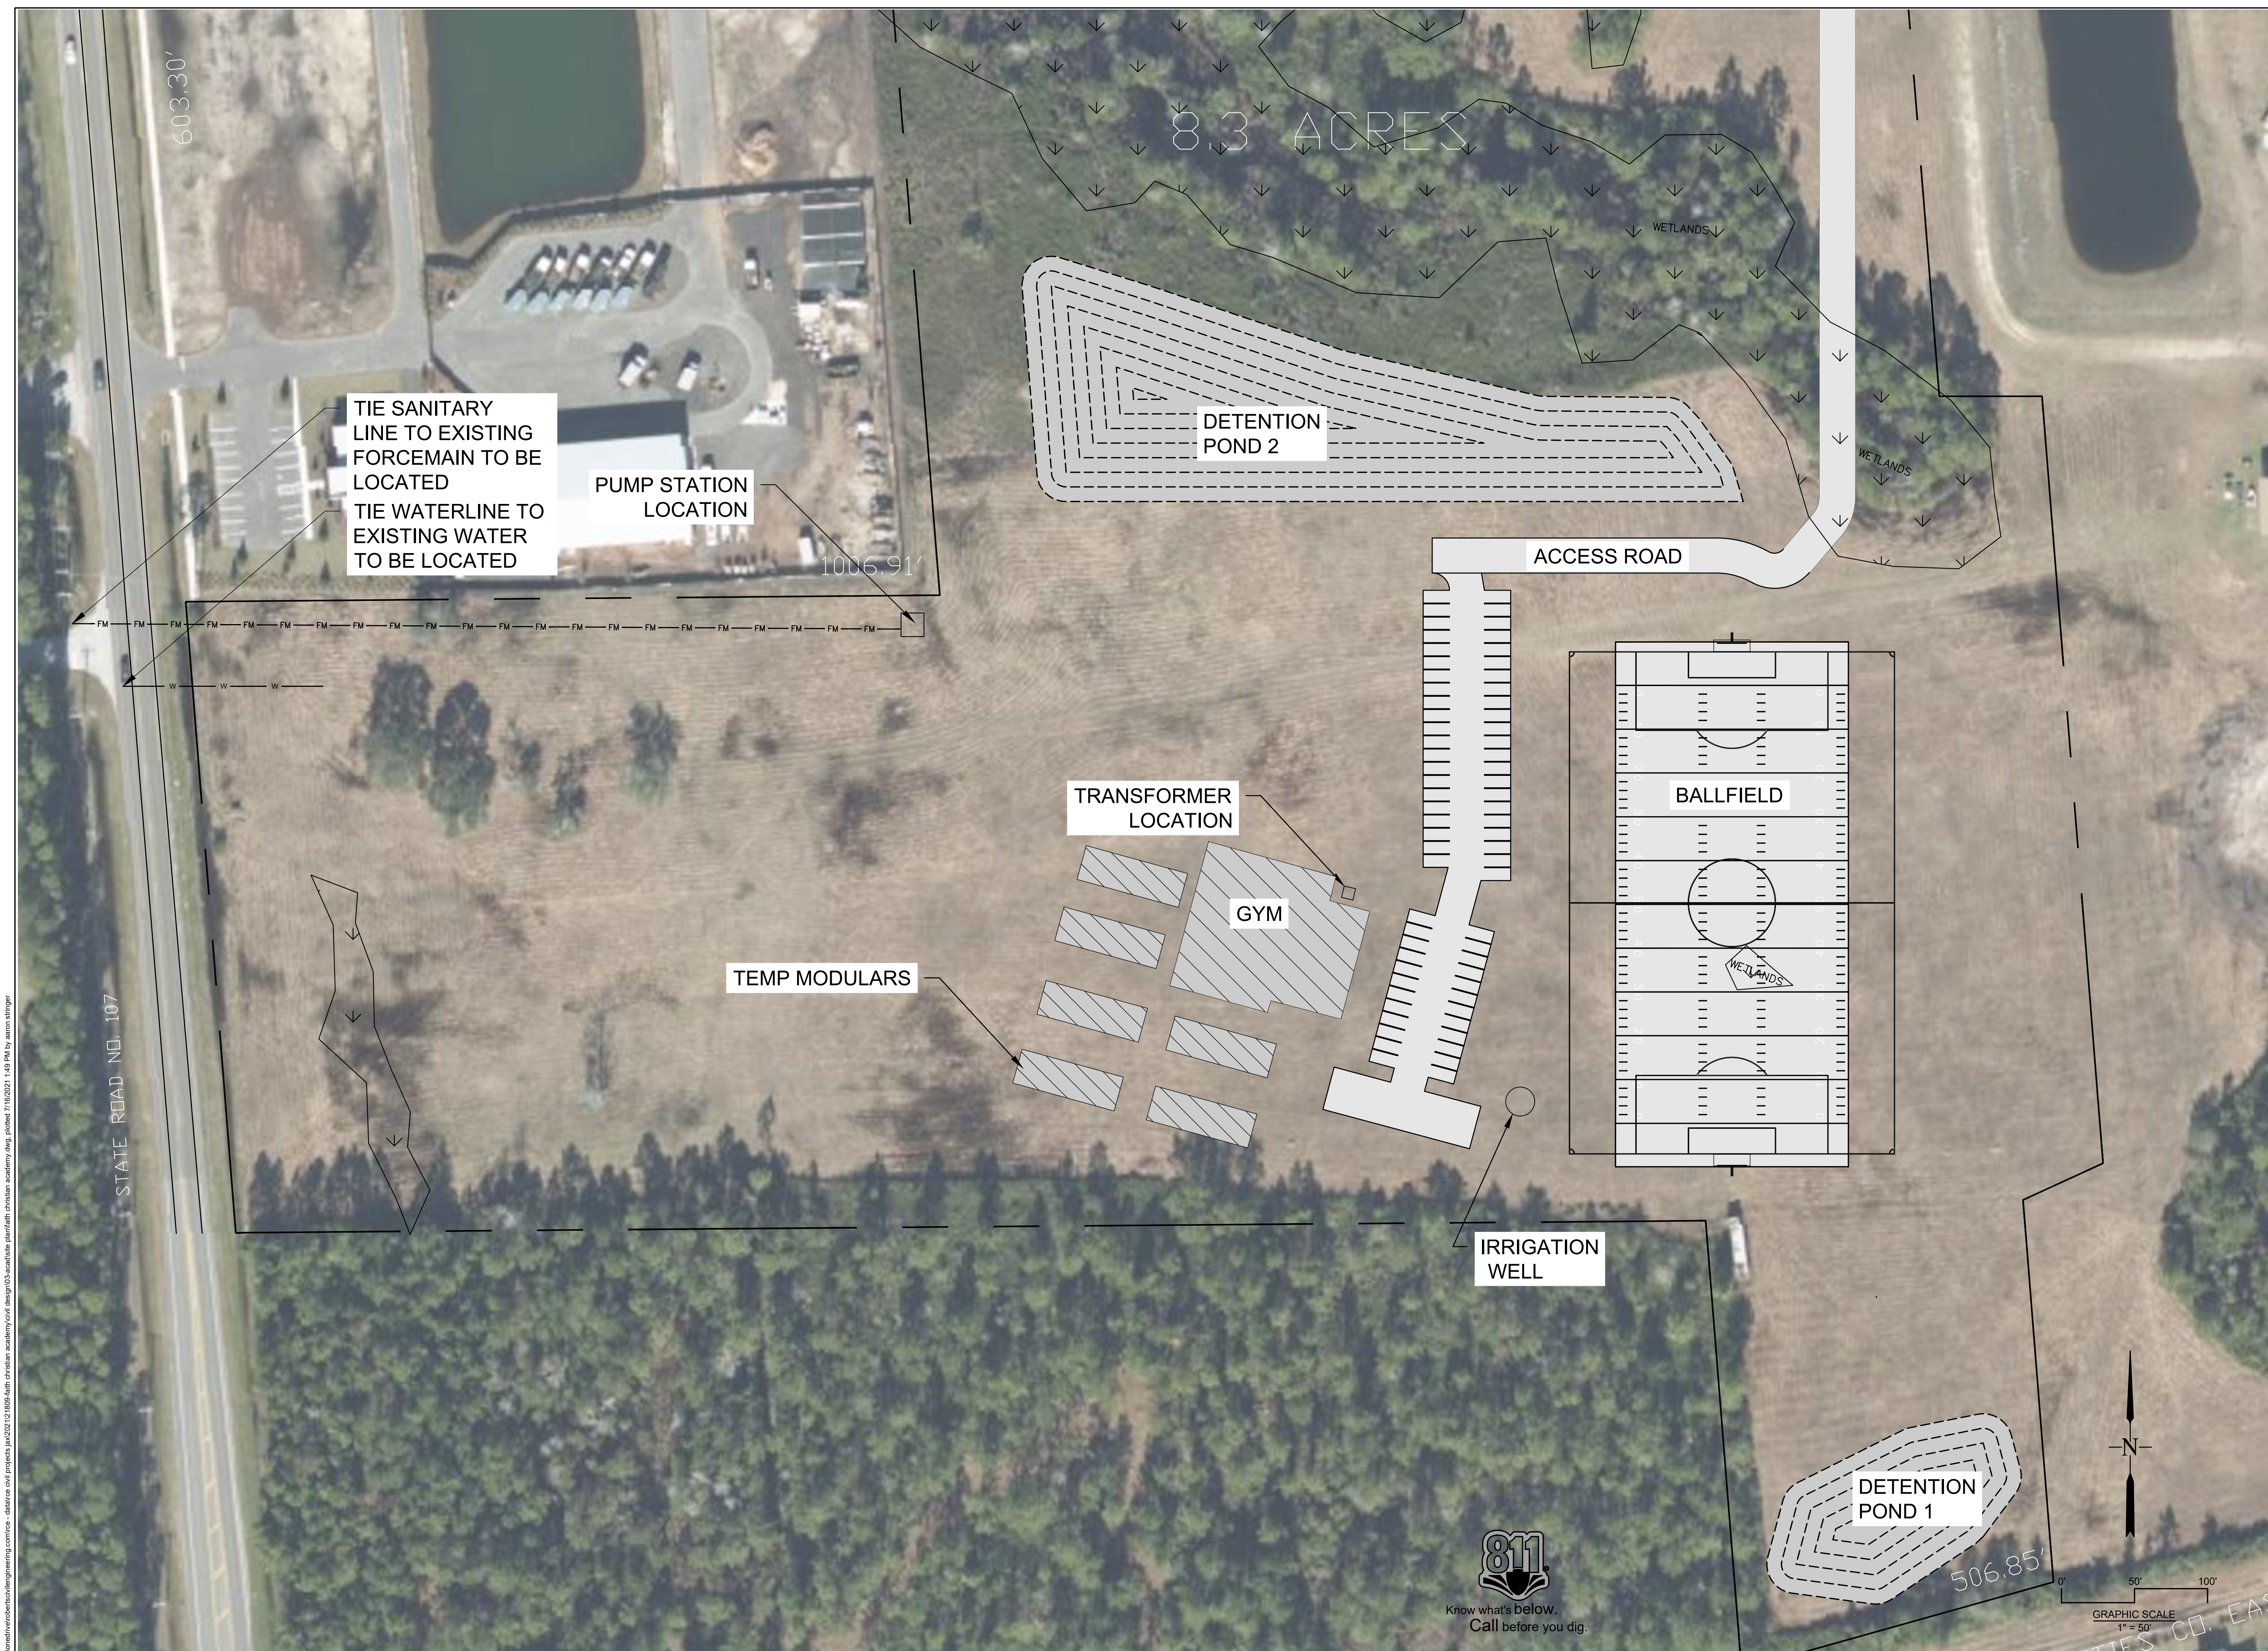

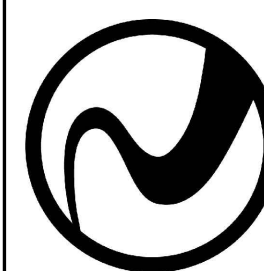

ROBERTS
CIVIL ENGINEERING
T. SIMONS ISLAND | SAVANNAH | JACKSONVILLE | CHARLESTON
WWW.ROBERTSCVILENGINEERING.COM

YULEE, FLORIDA

PREPARED FOR:
LIVING WATERS OUTREACH CENTER

SCALE: 1":50' (FOR 24"X36" PLOT)

SHEET:

