


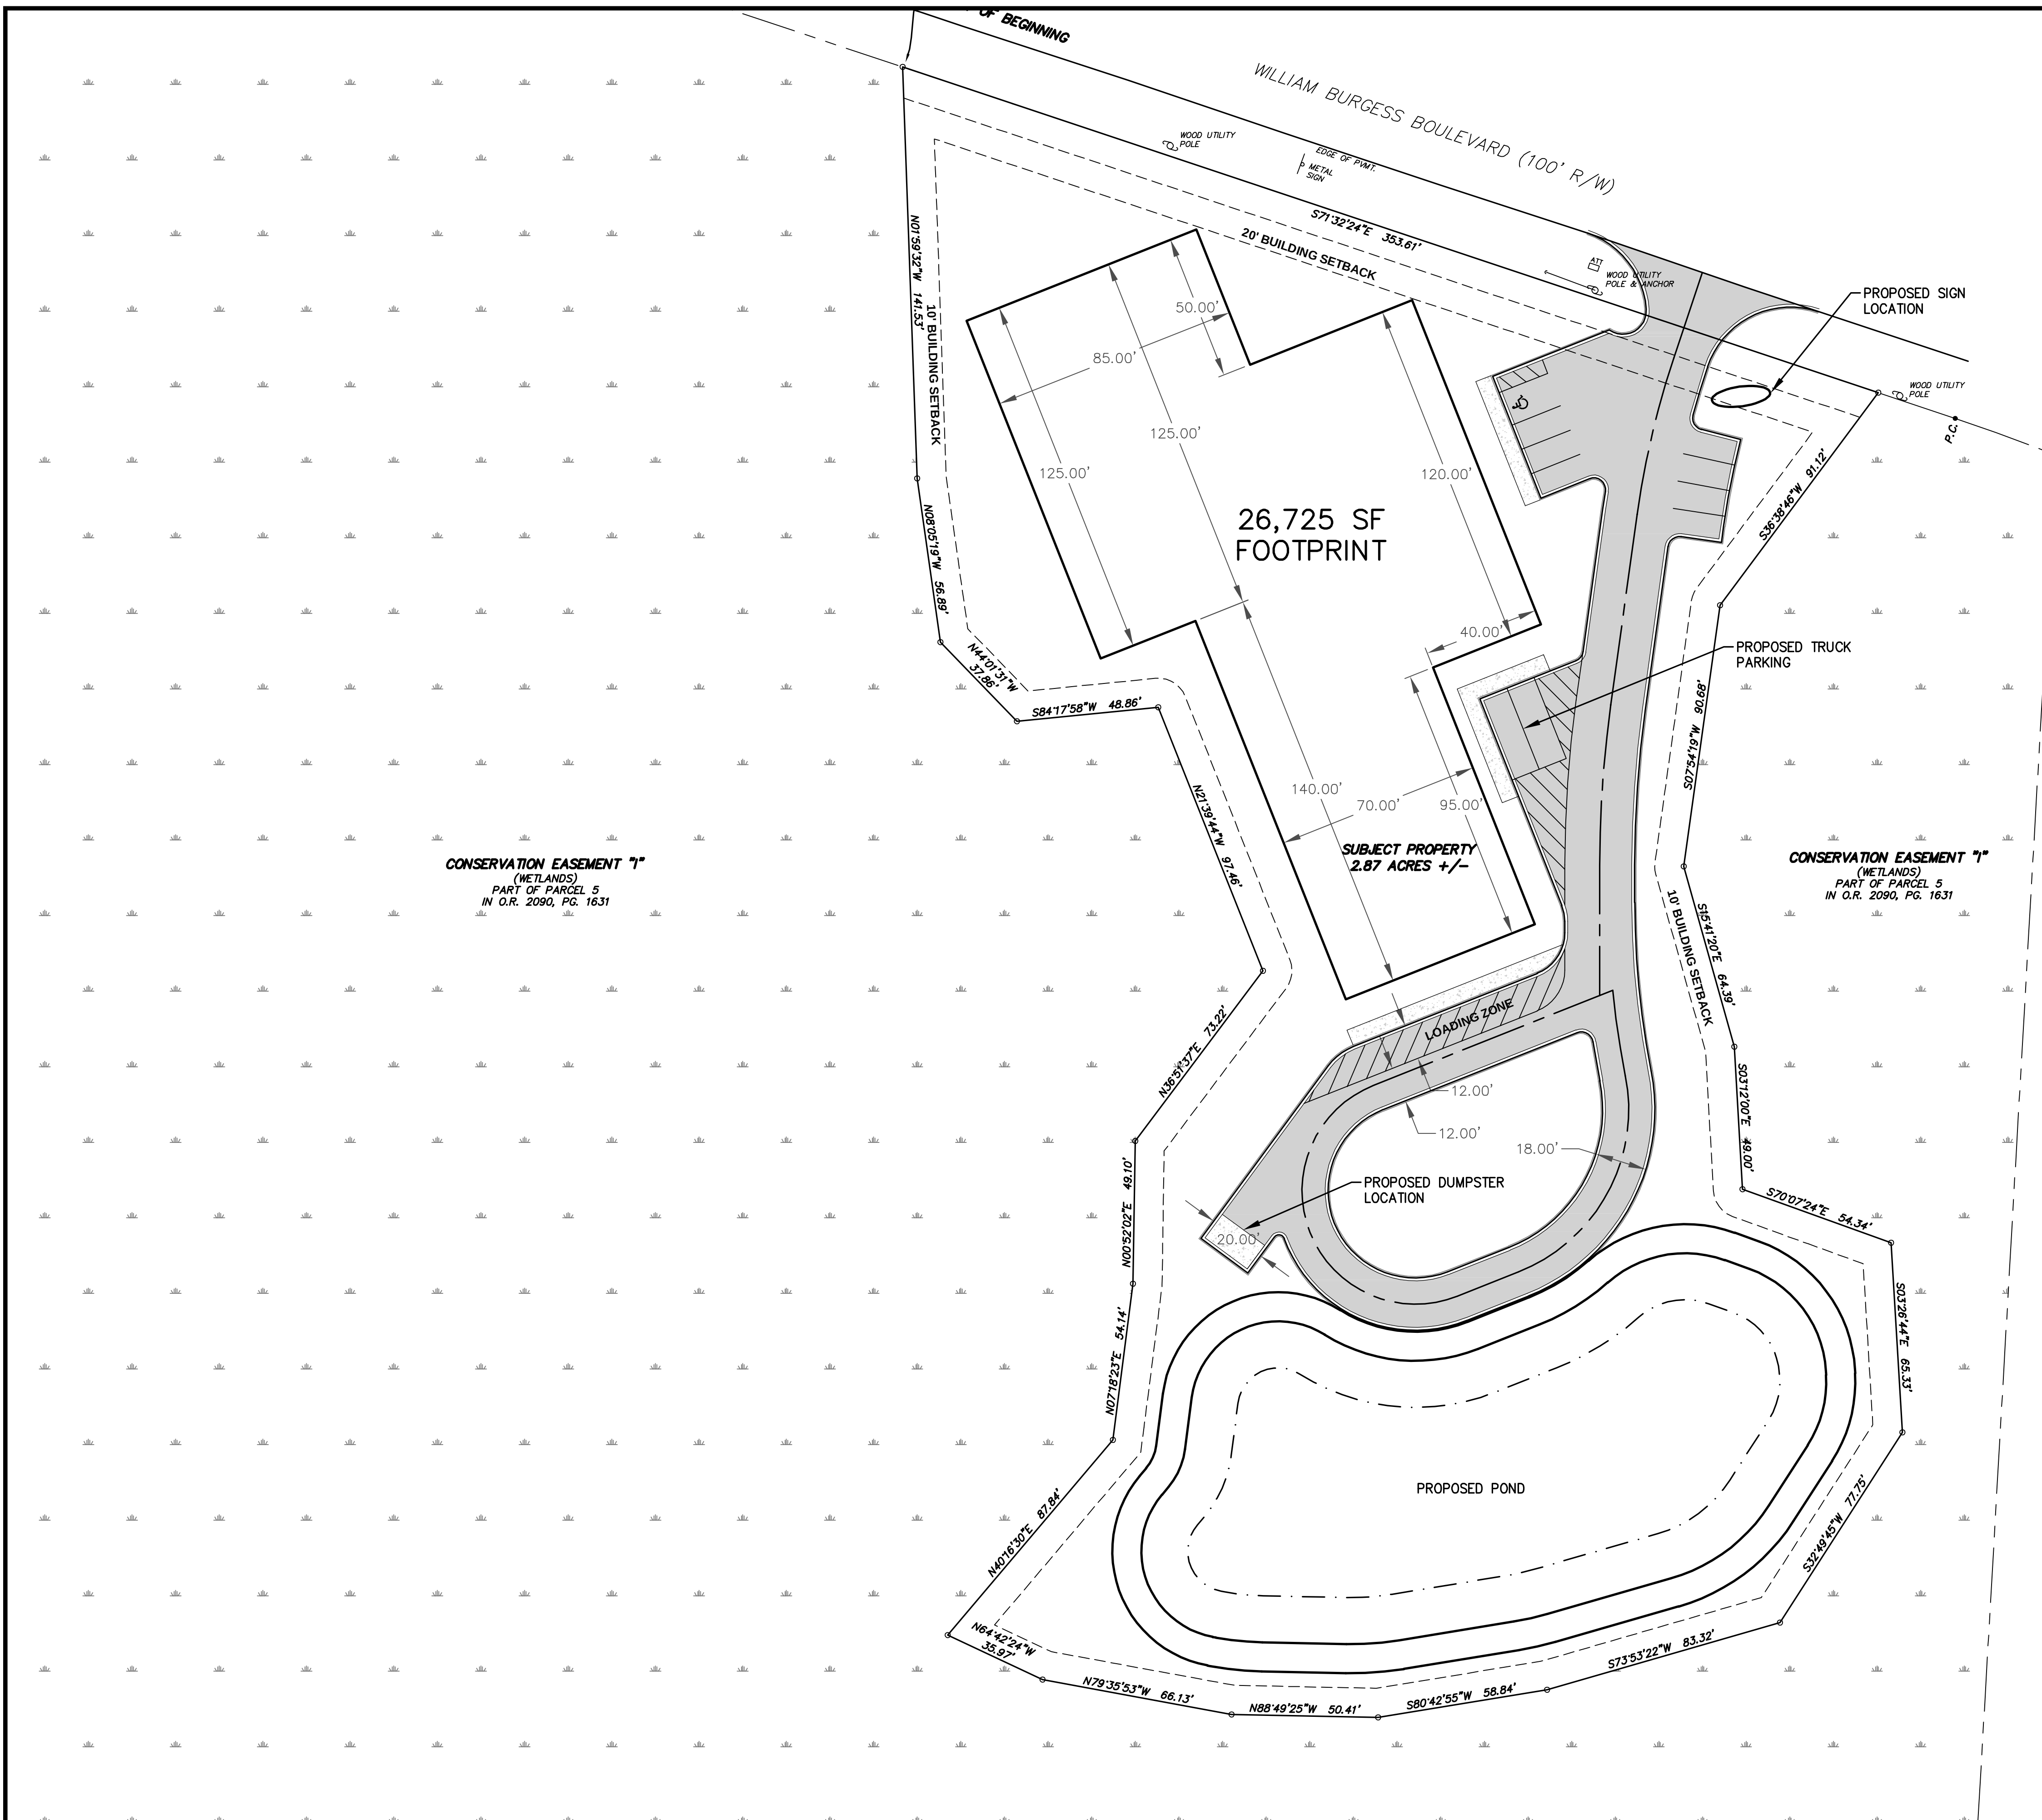

PROJECT NAME
WILDLIGHT SELF STORAGE
06-2N-27-0000-0001-0000
WILLIAM BURGESS BLVD
YULEE, FLORIDA 32097

PROJECT TABULAR DATA

TOTAL SITE AREA	2.87 ± ACRES
TOTAL BUILDING AREA	26,725 S.F. ±
PROPOSED PARKING SPACES	10 TOTAL (7 STD., 1 ADA, 2 TRUCK PARKING)
EXISTING/PROPOSED ZONING	PD-ENCPA
FEMA FLOOD ZONE	X (PANEL 120890335F), DATED DECEMBER 17, 2010.

PROPERTY DEVELOPER
SS STORAGE, LLC
2963 DUPONT AVENUE, SUITE 2
JACKSONVILLE, FL 32217

CONTACT: CHET SKINNER
Phone: (904) 237-4399

PROJECT ENGINEER
CONNELLY & WICKER INC.
10060 SKINNER LAKE DRIVE, SUITE 500 JACKSONVILLE,
FLORIDA 32246

CONTACT: AUTUMN HUBSCH, P.E.
Phone: (904) 265-3030 Fax: (904) 265-3031

WILDLIGHT SELF STORAGE NASSAU COUNTY, FL PREPARED FOR SS STORAGE, LLC		PRELIMINARY SITE PLAN		 Connelly & Wicker Inc. Planning • Engineering • Landscape Architecture 10060 Skinner Lake Drive, Suite 500 Jacksonville, Florida 32246 (904) 256-3030 FAX: (904) 265-3031 www.cweng.com Florida Registry 3650 L.A. Number: LC26000311	
Project No.: 21-01-0034 Designed: A.M.H. Drawn: J.E.W. Checked: J.E.W. O.C.: R.C.W. Date: MAY 2021 Scale: #####		Sheet 1		By	

THIS DRAWING IS THE PROPERTY OF CONNELLY & WICKER INC. AND IS NOT TO BE REPRODUCED OR COPIED IN WHOLE OR IN PART. IT IS NOT TO BE USED ON ANY OTHER PROJECT AND IS TO BE RETURNED ON REQUEST.