
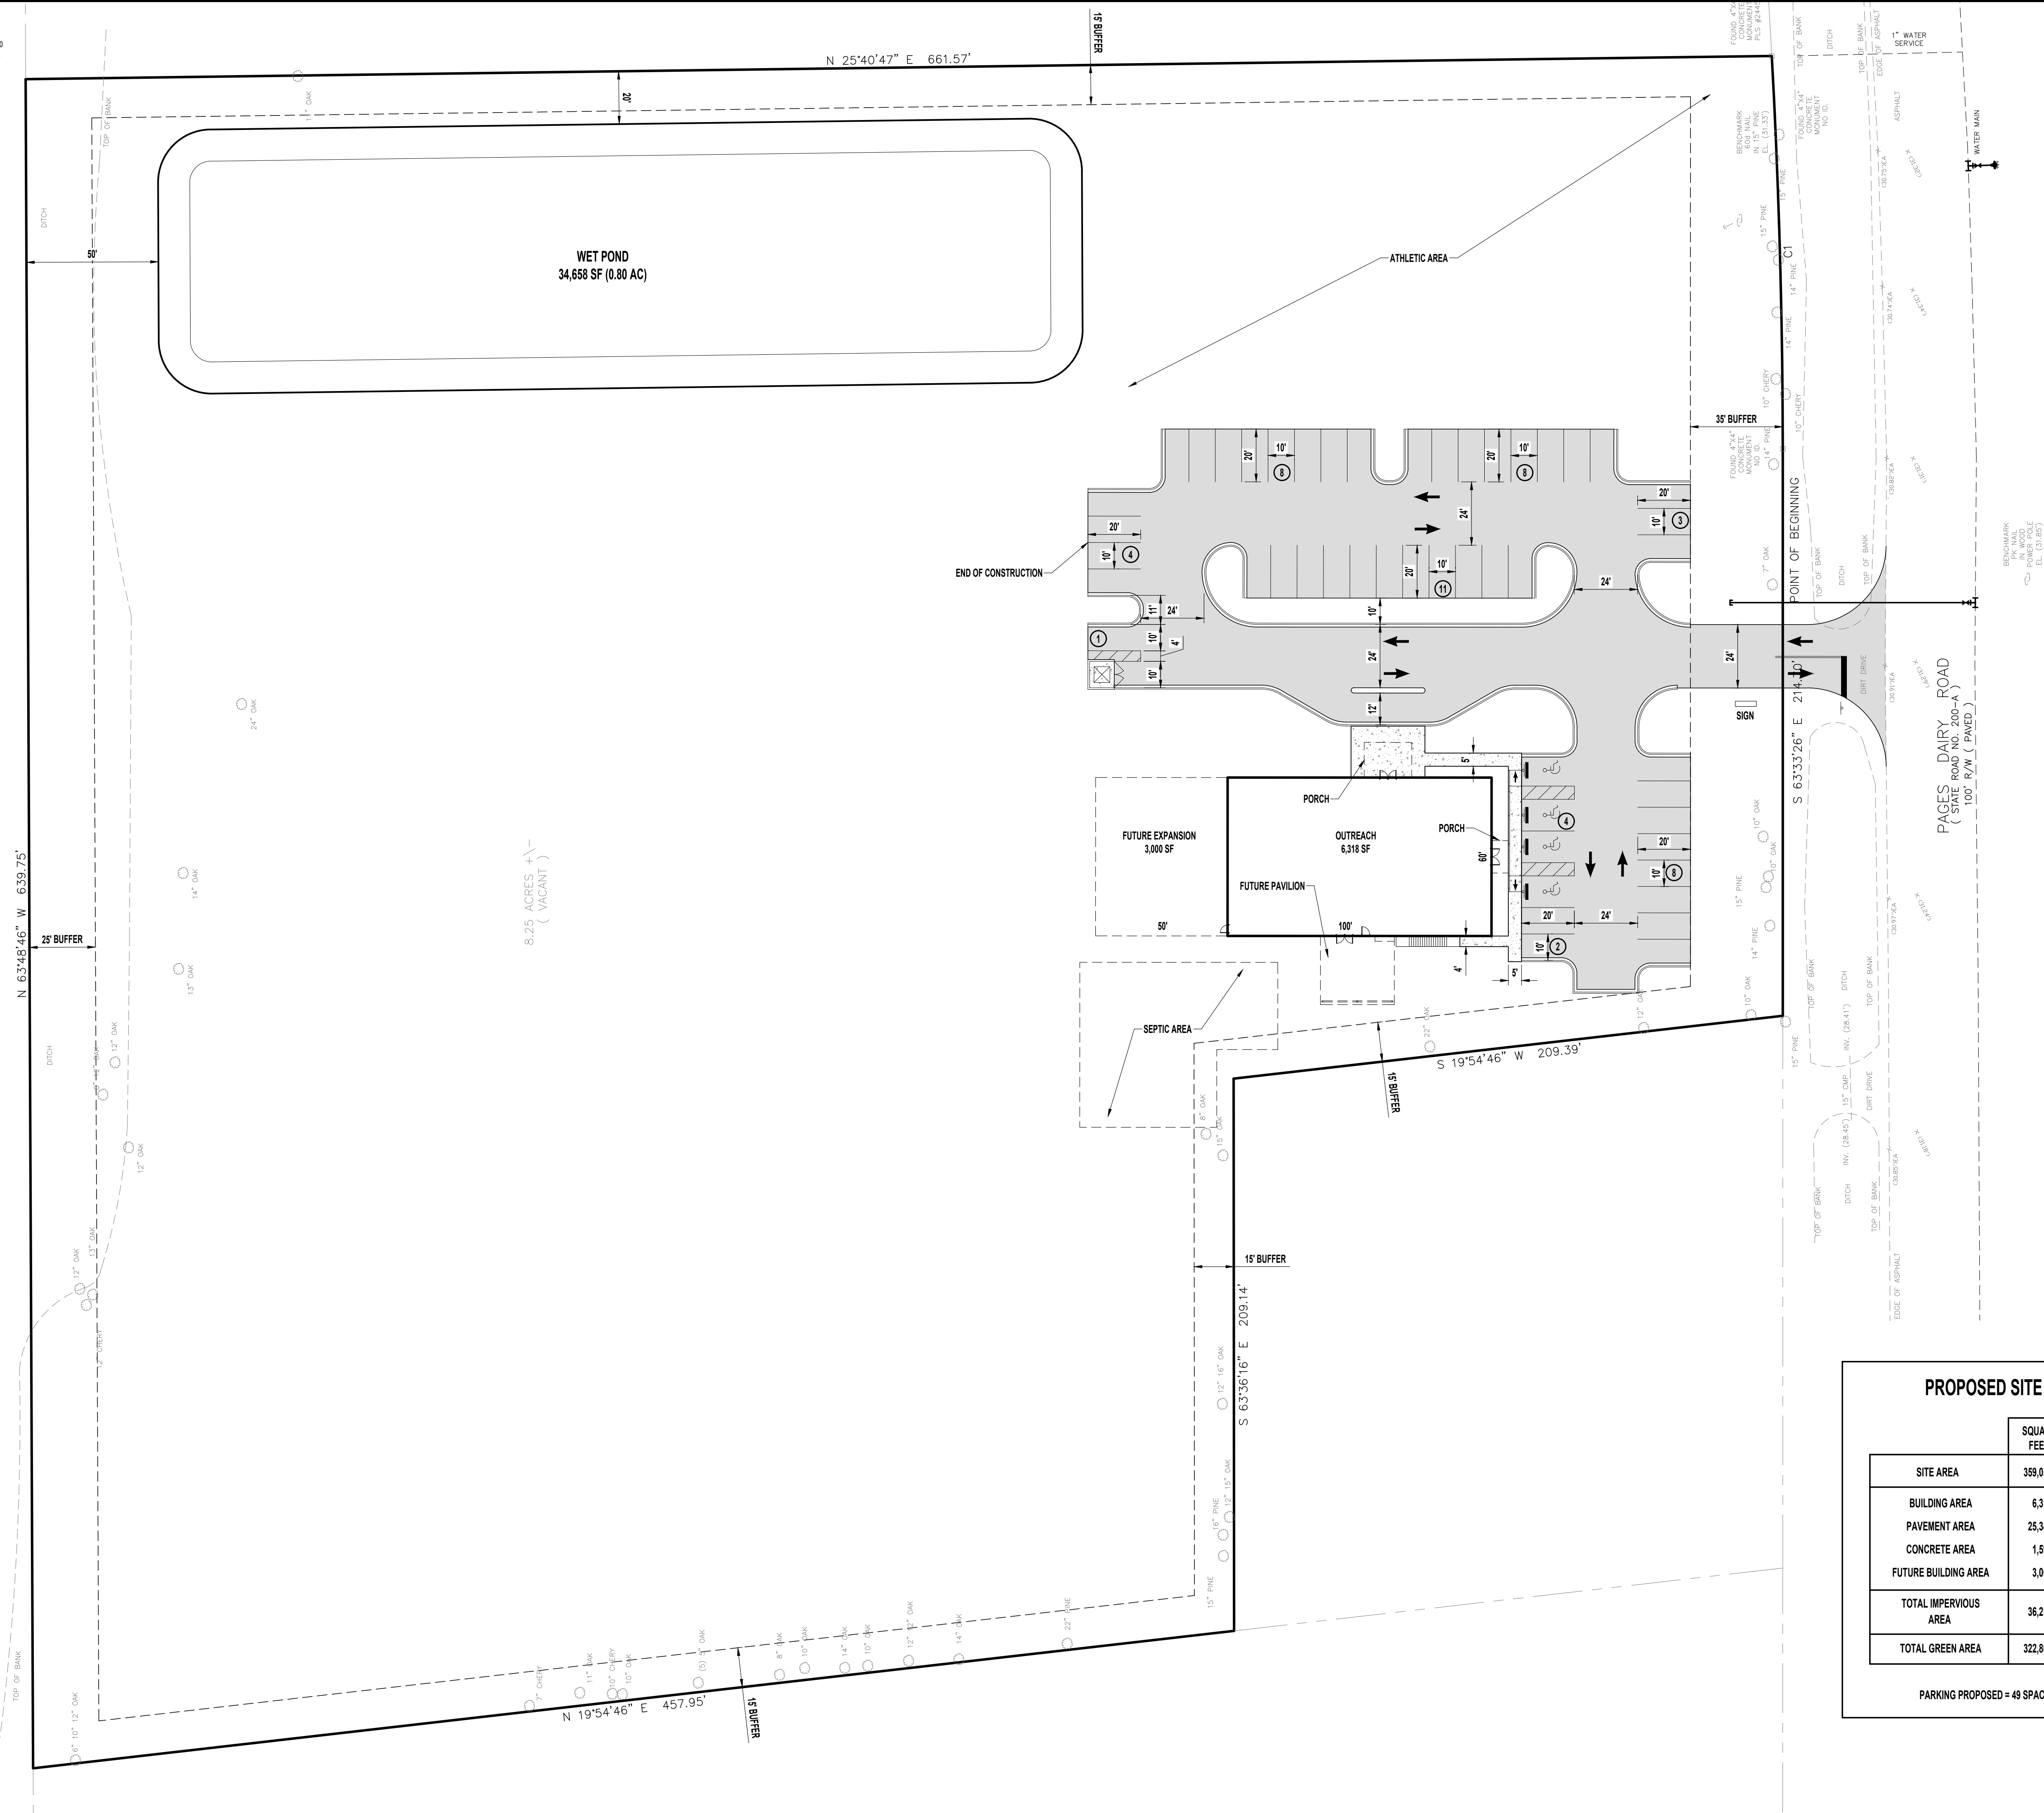


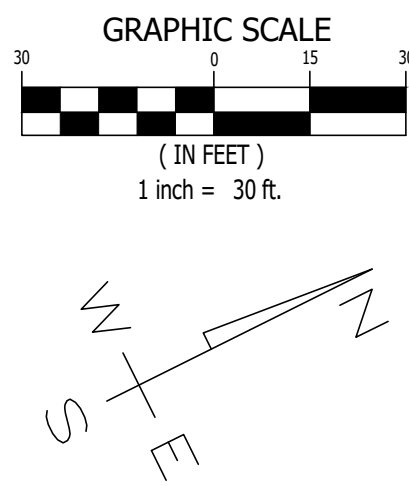

	SQUARE FEET	ACRES	PERCENT OF SITE
SITE AREA	359,059	8.24	100.0%
BUILDING AREA	6,318	0.15	1.8%
PAVEMENT AREA	25,340	0.58	7.1%
CONCRETE AREA	1,596	0.04	0.4%
FUTURE BUILDING AREA	3,000	0.07	0.8%
TOTAL IMPERVIOUS AREA	36,254	0.84	10.1%
TOTAL GREEN AREA	322,805	7.40	89.9%

PARKING PROPOSED = 48 SPACES INCLUDING 4 ADA

WILLIAM E. (ED) TULLY III., INC.							GRACE COMMUNITY CHURCH 86618 PAGES DAIRY ROAD YULEE, FL 32097						
							PRELIMINARY SITE PLAN						
(904) 824-6371; Fax: (904) 824-9305 Consulting Civil Engineer, FL Reg. P.E.# 36191 10625 Quail Ridge Drive - Ponte Vedra, FL 32081 Certificate of Authorization # 4576													
Not valid unless embossed by a seal													
Revisions			Date	By									
No.	△	△											
1	△	△											
2	△	△											
THIS ITEM HAS BEEN ELECTRONICALLY SIGNED AND SEALED BY WILLIAM EDWIN TULLY III ON THE DATE ADJACENT TO THE SEAL USING A SECURE HASH ALGORITHM (SHA) AUTHENTICATION CODE PRINTED. COPIES OF THIS DOCUMENT ARE NOT CONSIDERED SIGNED AND SEALED SHA AUTHENTICATION CODE MUST BE VERIFIED ON ANY ELECTRONIC COPIES.													
Date	08-02-21												
Scale	1"=30'												
Drawn	WES												
Checked By	WET												
Job	21-014												
Sheet	P1												