
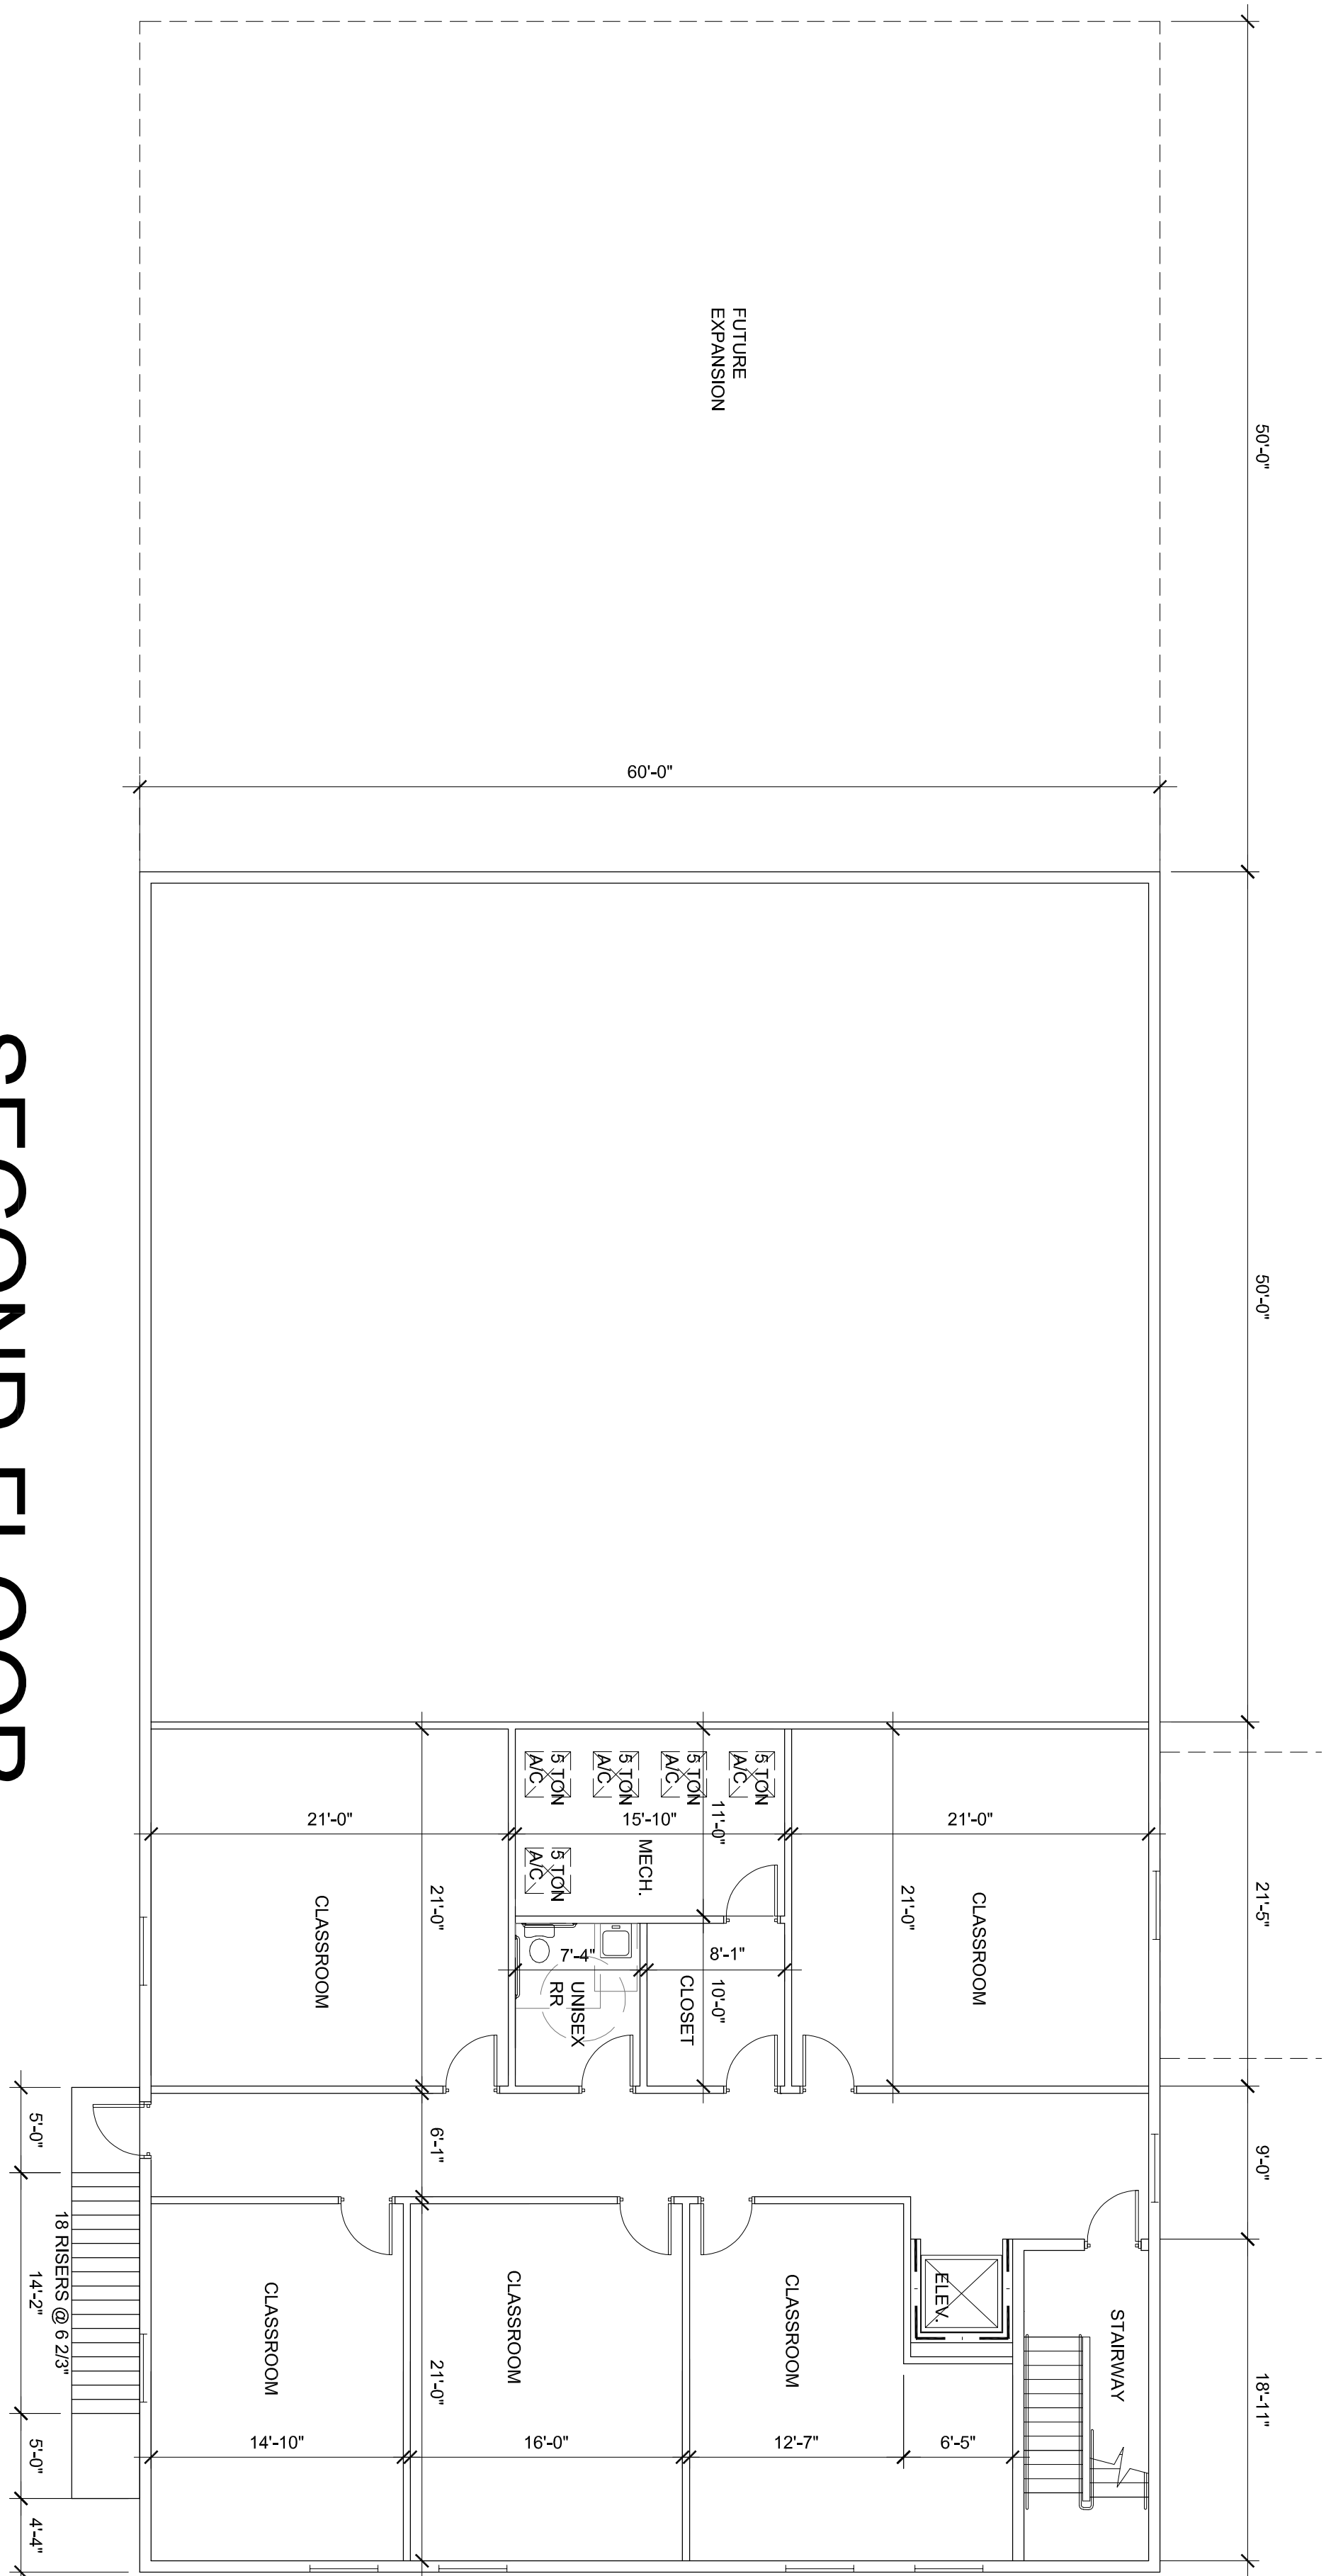


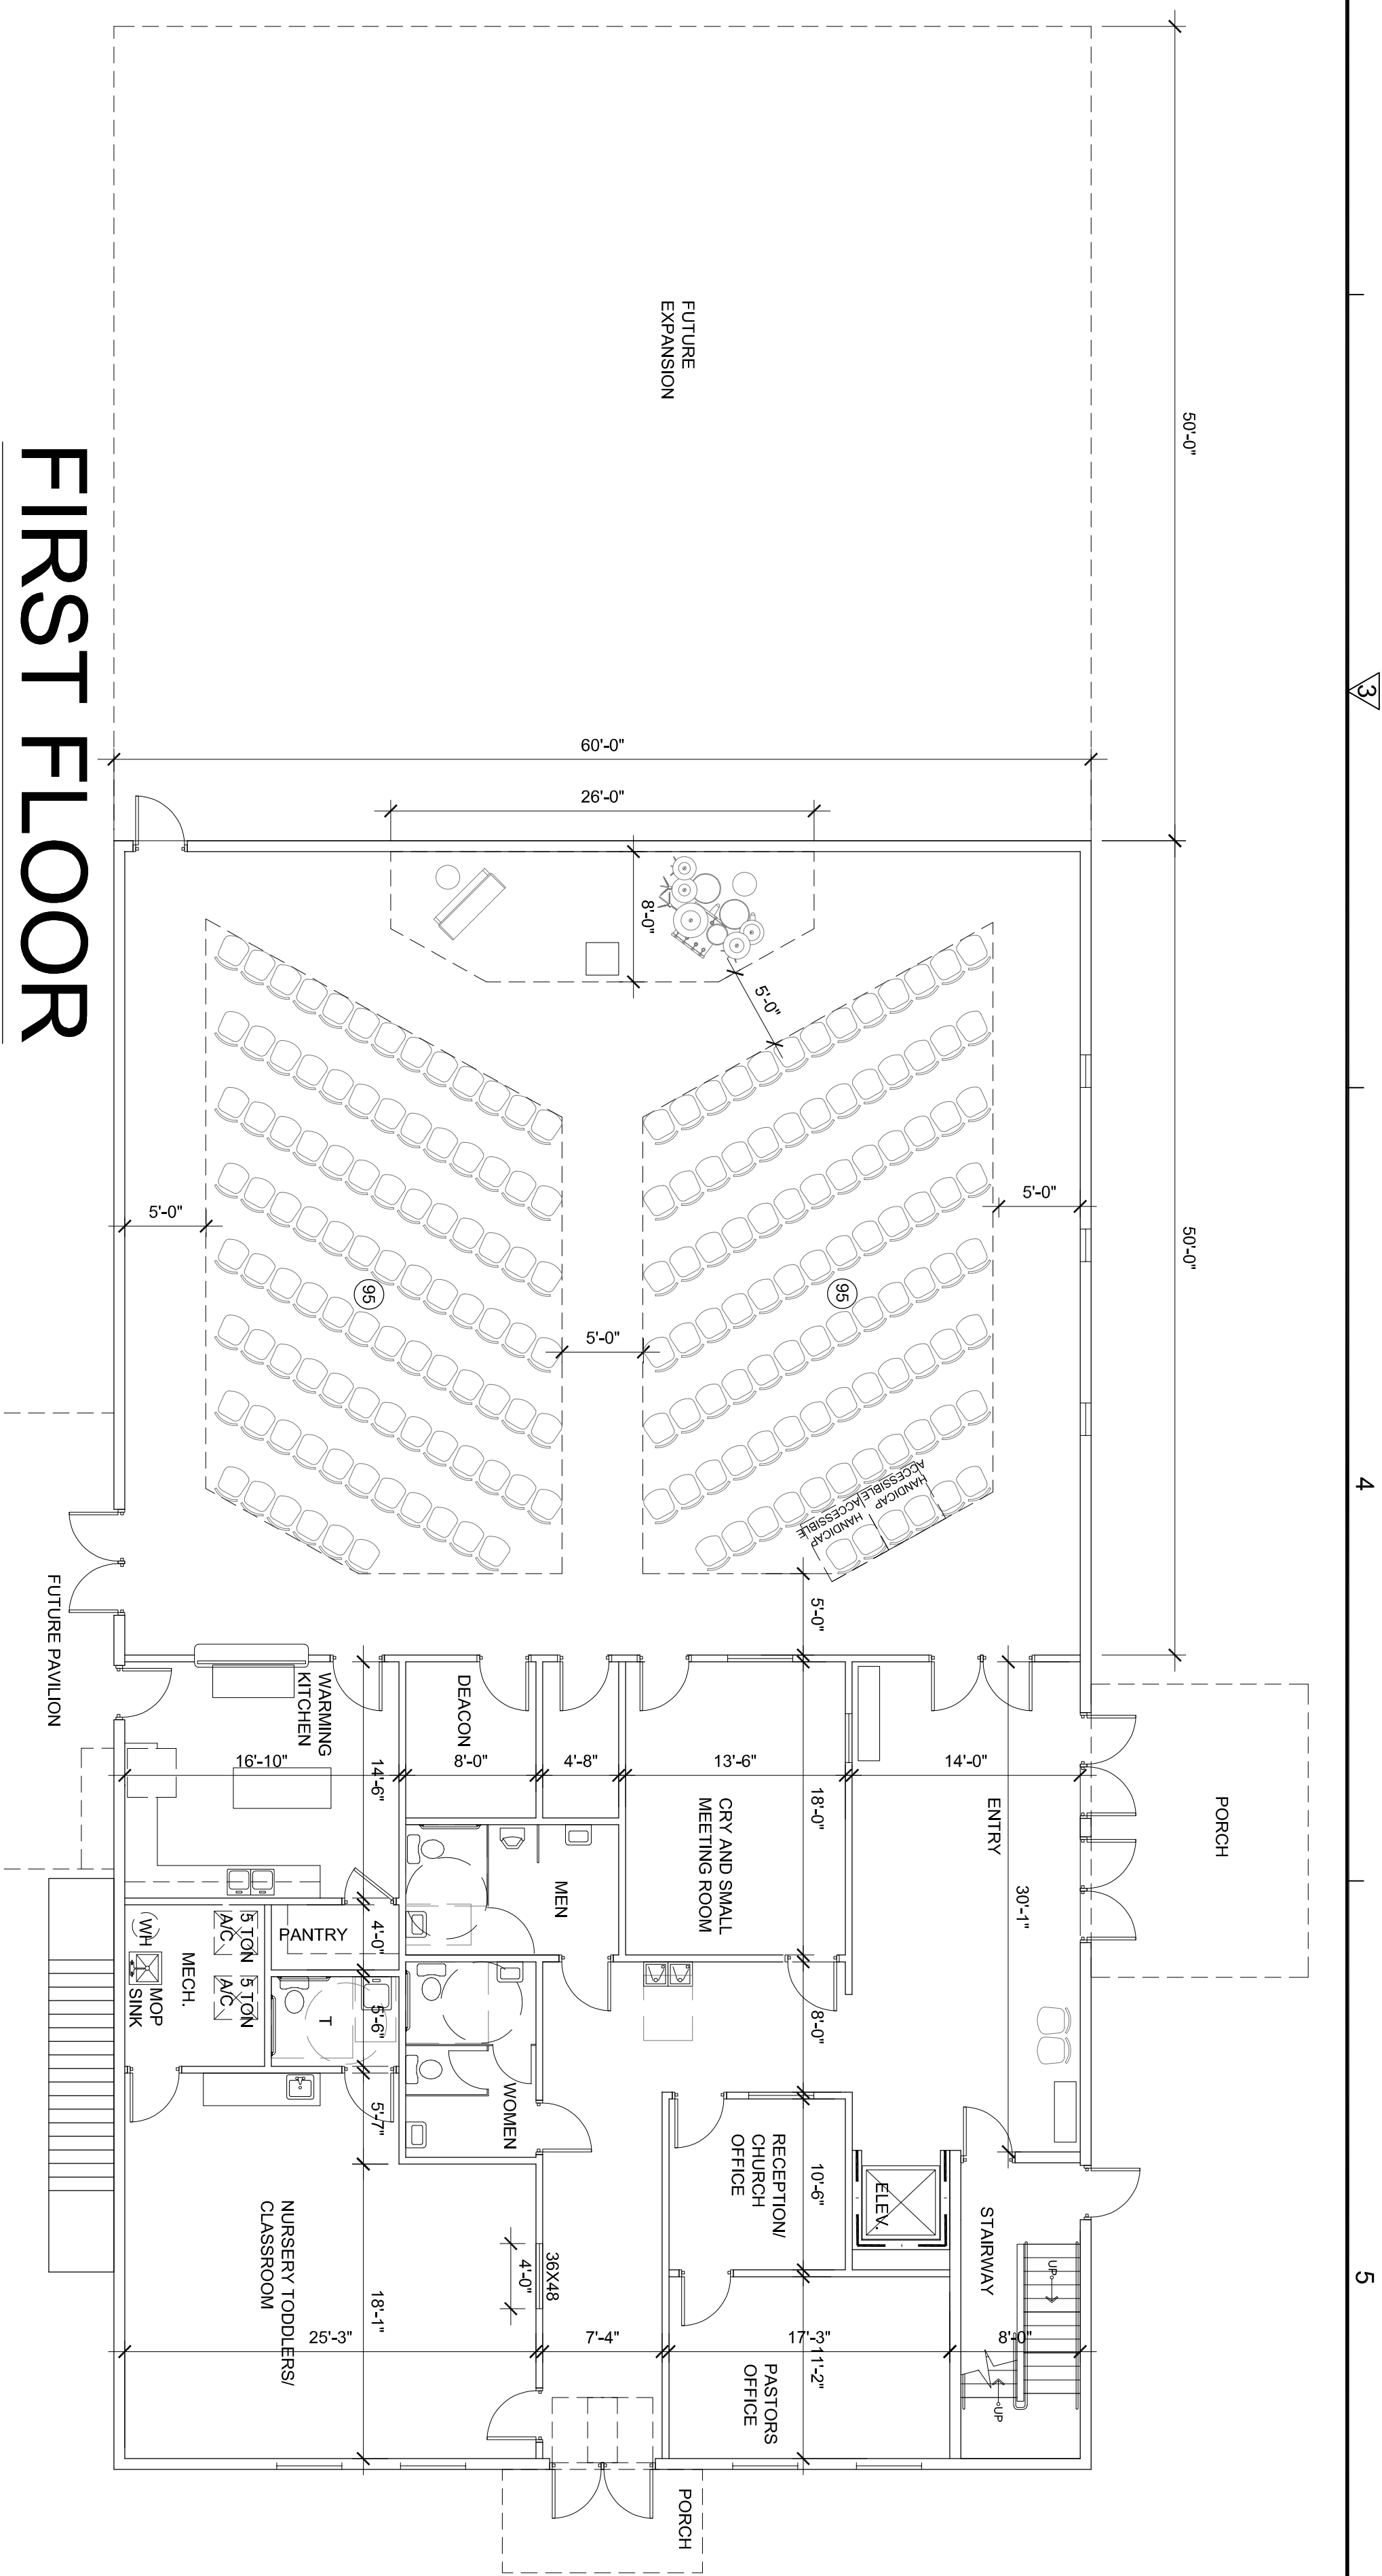

**JASON CANNING
ARCHITECT INC**
ARCHITECTURE PLANNING INTERIORS

1812 Atlantic Blvd.
Jacksonville, Florida 32207
O: 904.647.8690
C: 904.755.5589
F: 904.406.7227
jason@canningarch.com

PROJECT ARCHITECT
JASON T. CANNING

FLORIDA LICENSE NO. AR95310

PROJECT TEAM

ARCHITECT
JASON T. CANNING
904.647.8690

DATE	ISSUE
09 JUL 2021	SD
22 JUL 2021	SD
03 AUG 2021	SD

INTERIOR RENOVATIONS FOR
-
-
JACKSONVILLE, FLORIDA 32216

TWO STORY
FLOOR PLANS

PROJECT NO: 2130
DRAWN BY: JTC
CHECKED BY: JTC
SHEET NO:

A1.2