




FARMER
ARCHITECTURE
Daniel H. Farmer, A.I.A.
License # AR10750
941 Lake Baldwin Lane
Orlando, FL 32814
t 321.441.3320

SEAL:

Daniel H. Farmer - AR10750


CONSULTANT:

01/12/22
PRELIMINARY REVISED ELEVATIONS

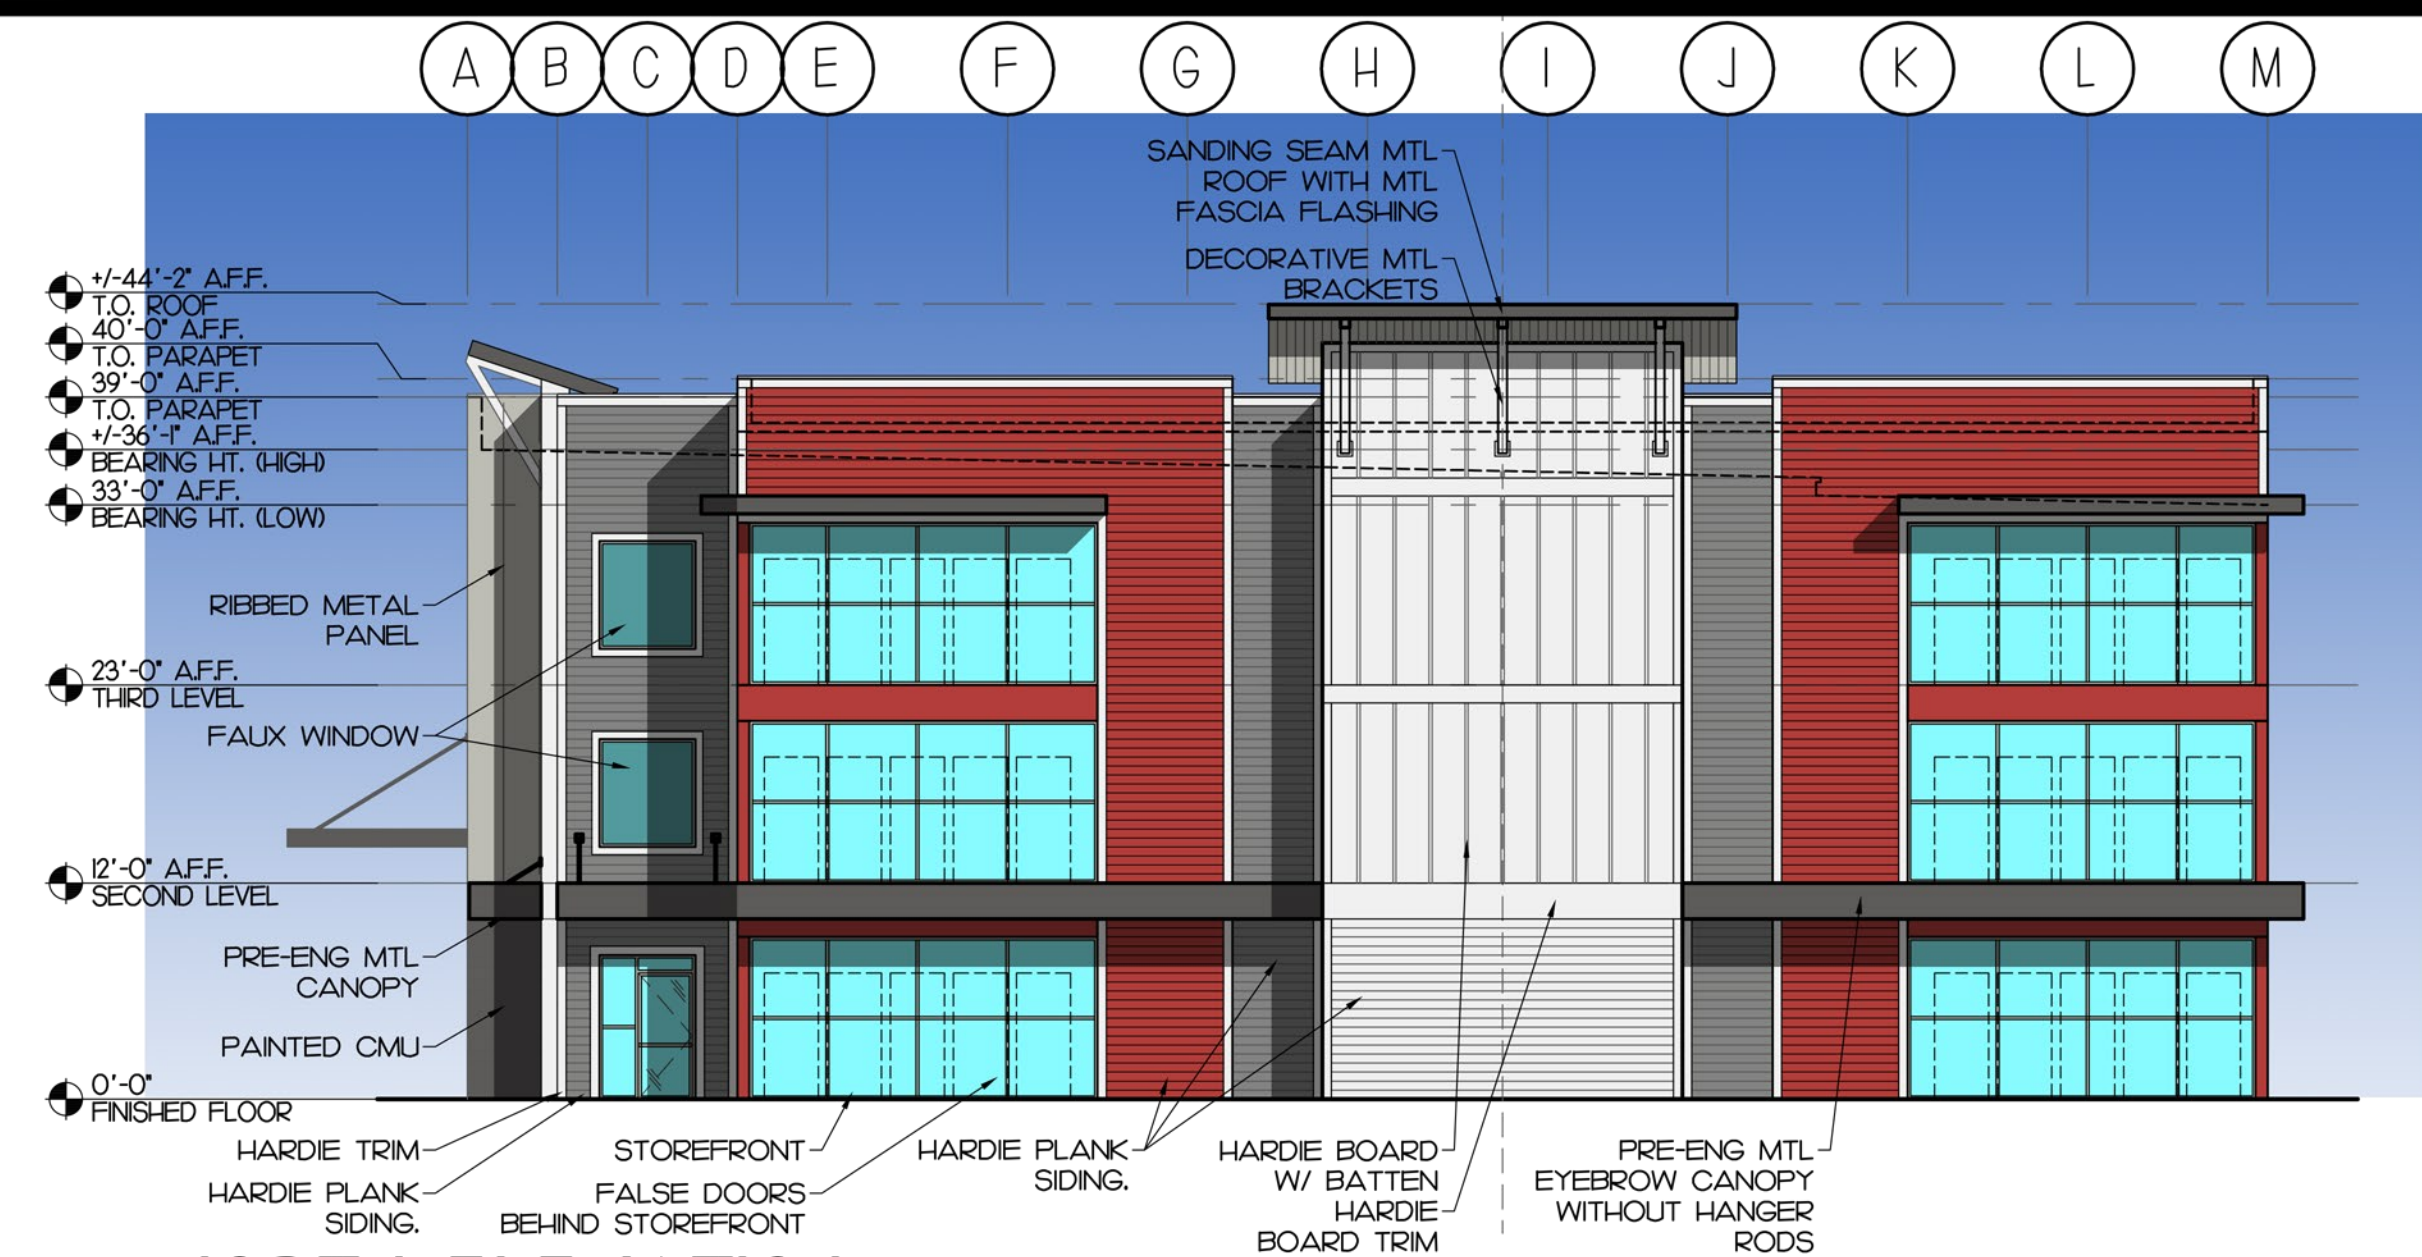


1 NORTH ELEVATION

SCALE: 3/32" = 1'-0"

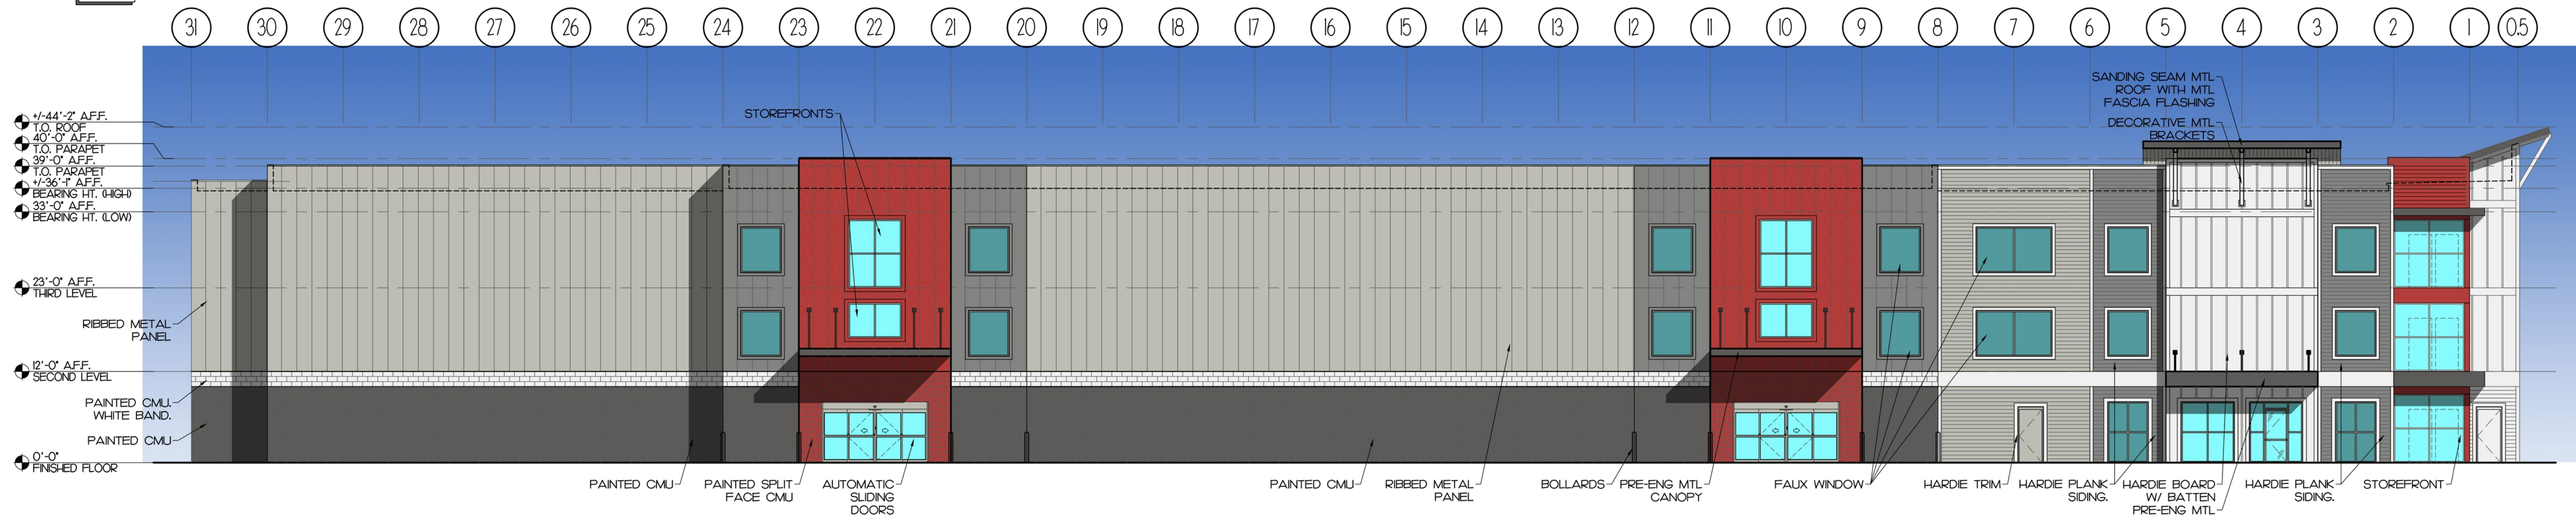


2 EAST ELEVATION

SCALE: 3/32" = 1'-0"

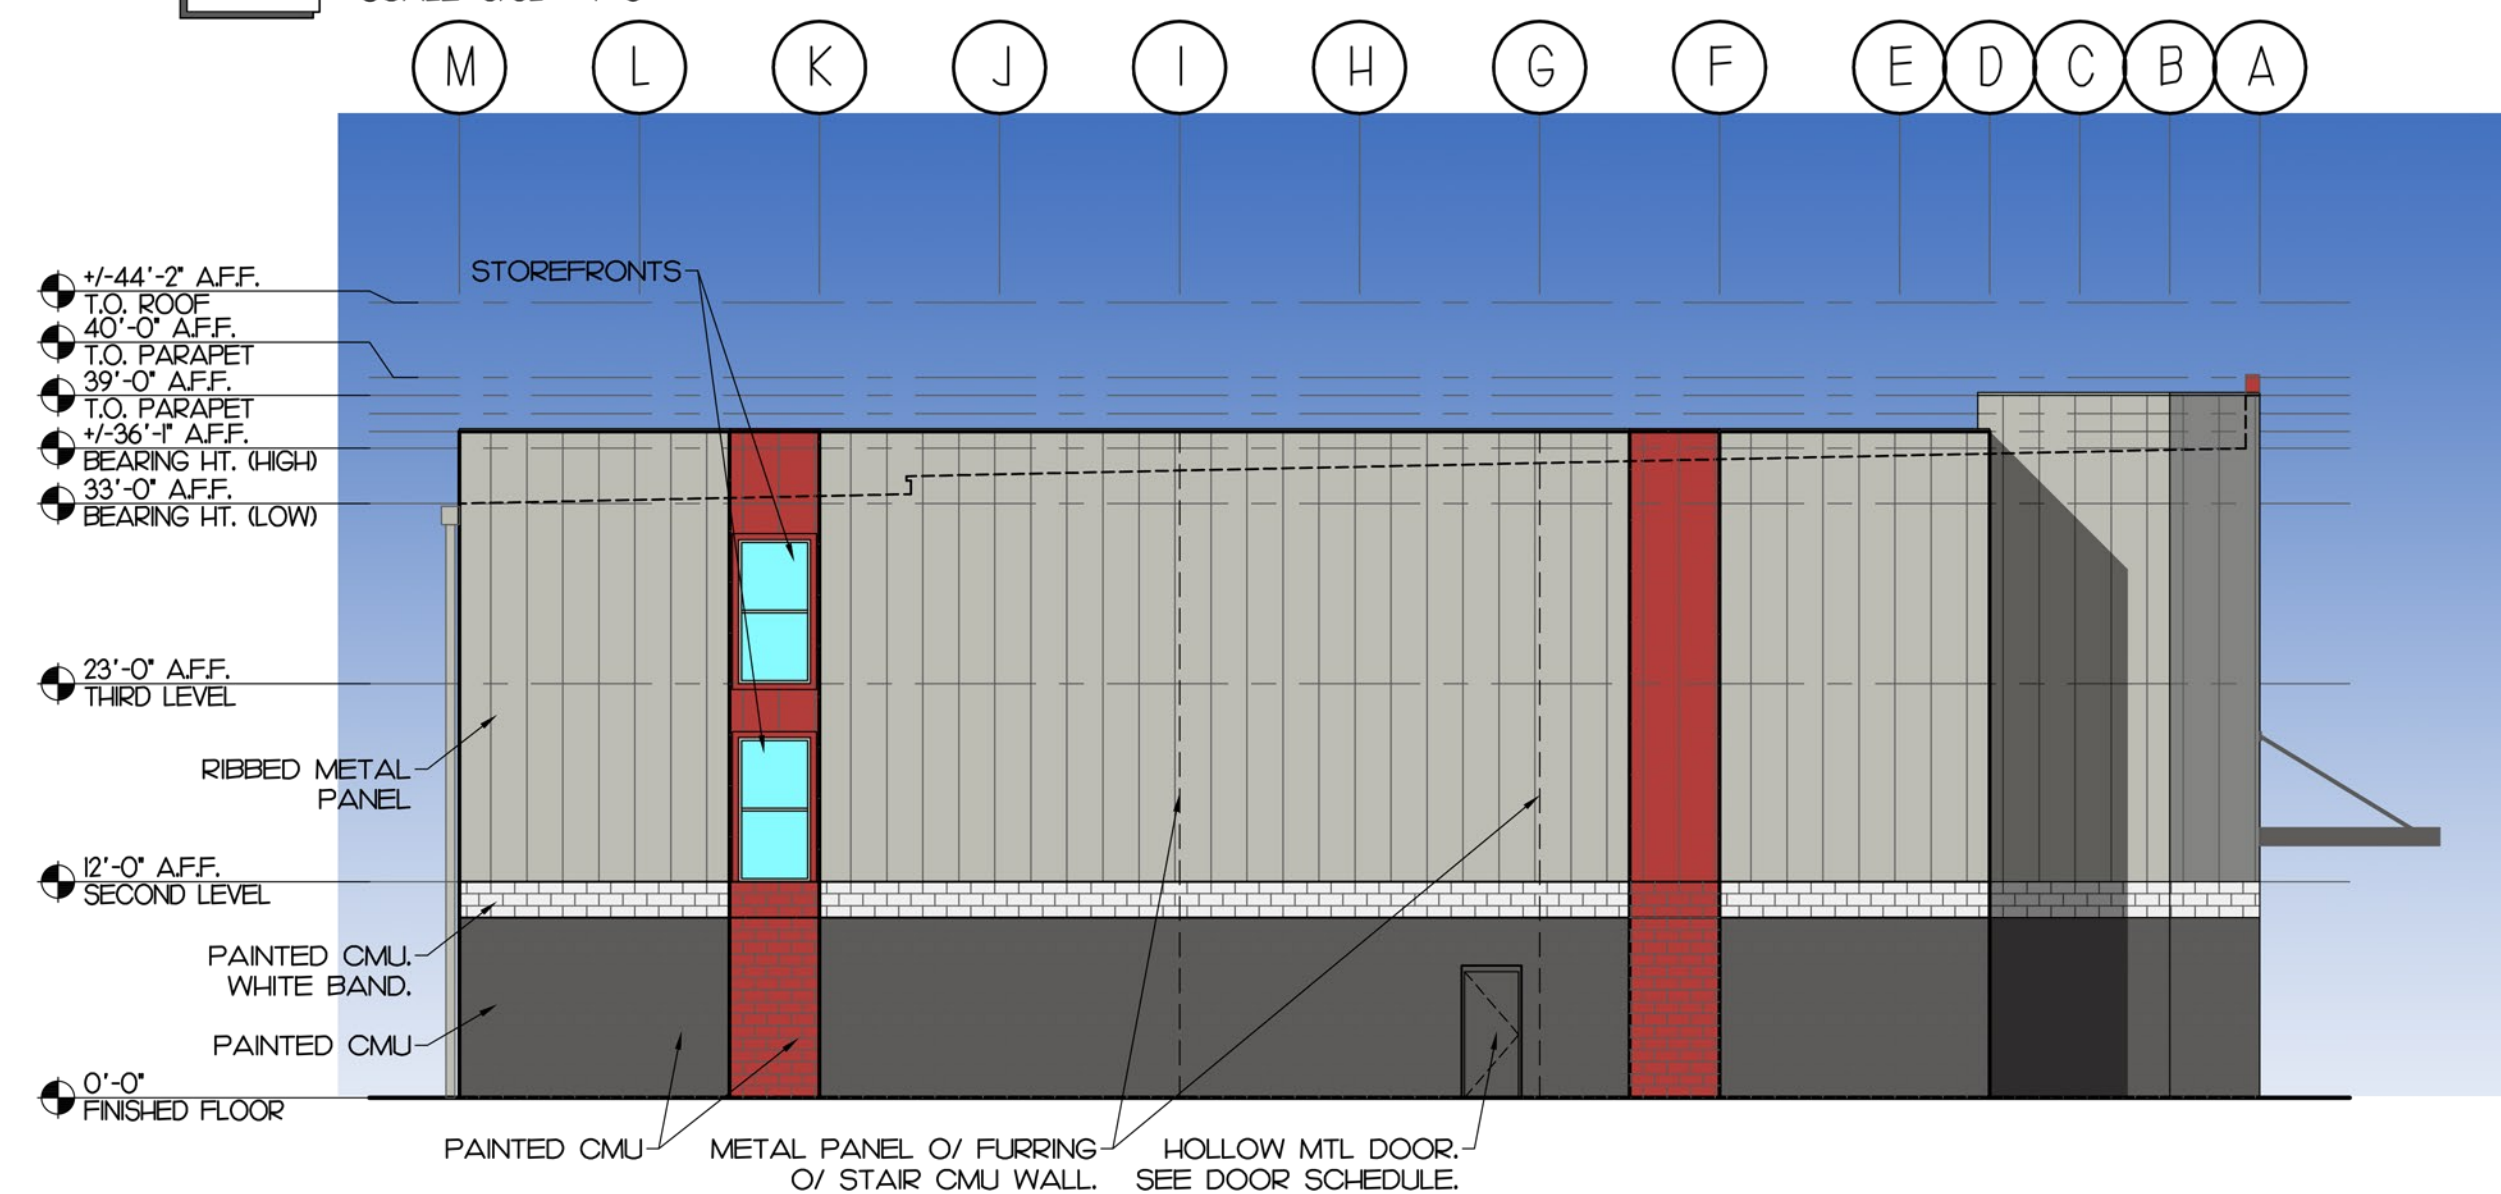


3 SOUTH ELEVATION

SCALE: 3/32" = 1'-0"

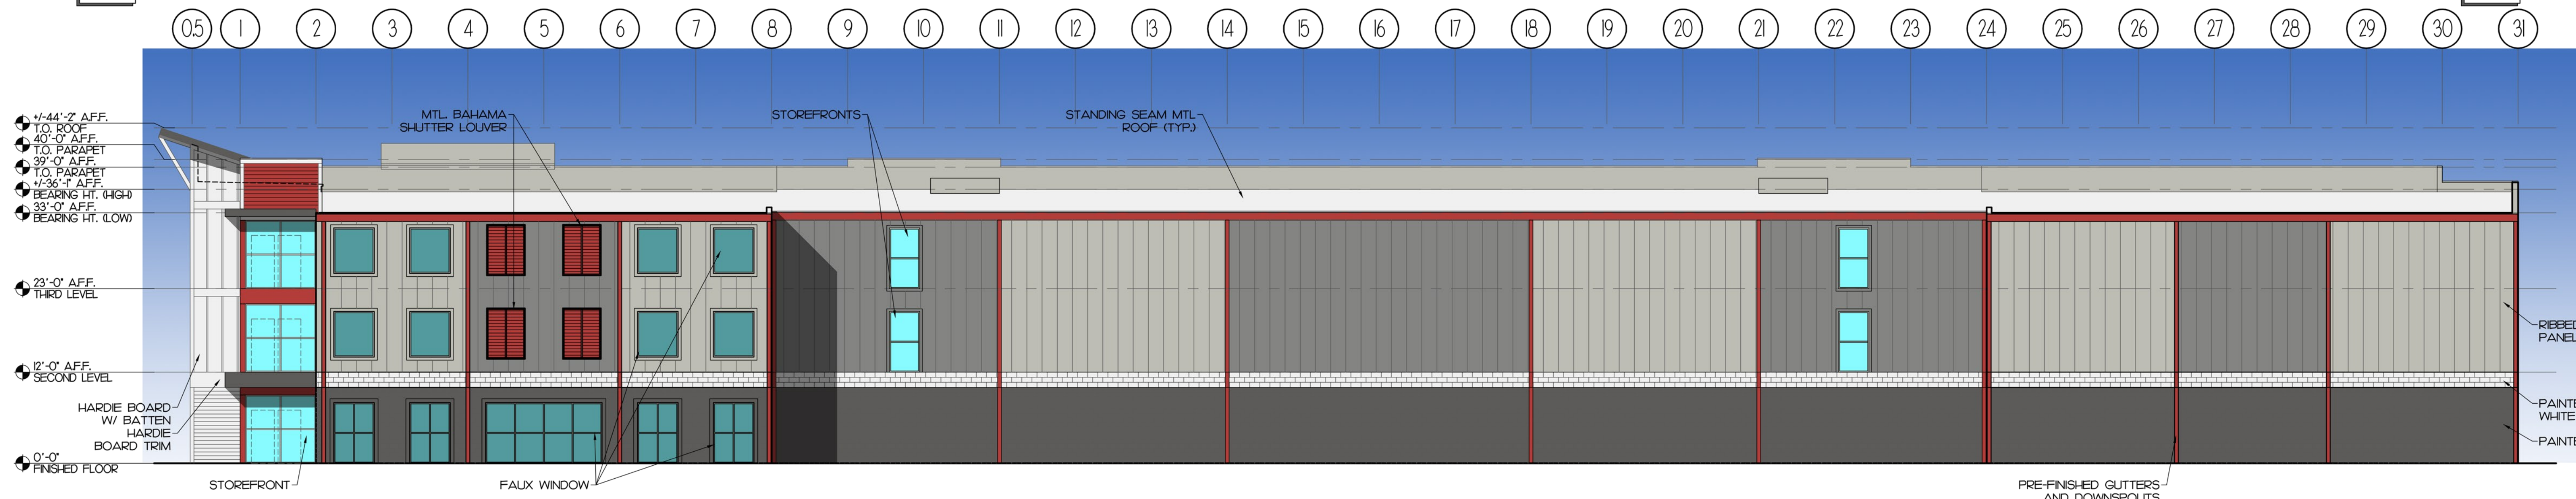

4 WEST ELEVATION

SCALE: 3/32" = 1'-0"

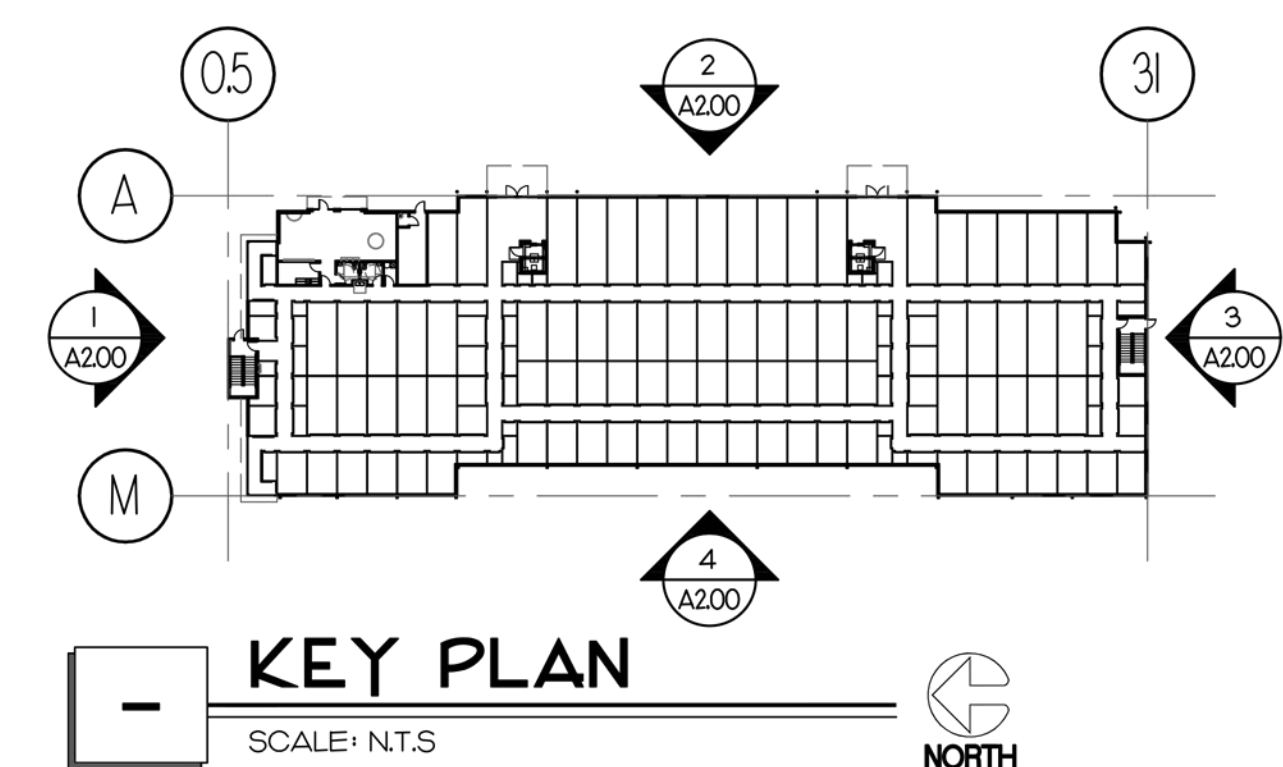

PROJECT DESCRIPTION:
**WILDLIGHT
SELF STORAGE**
William Burgess Boulevard
NASSAU COUNTY, FL 32097

REVISIONS

DATE: 12/01/21
PROJECT: 21068
DRAWN: AR
CHECKED: D. FARMER
SHEET
A2.00
EXTERIOR
ELEVATIONS