


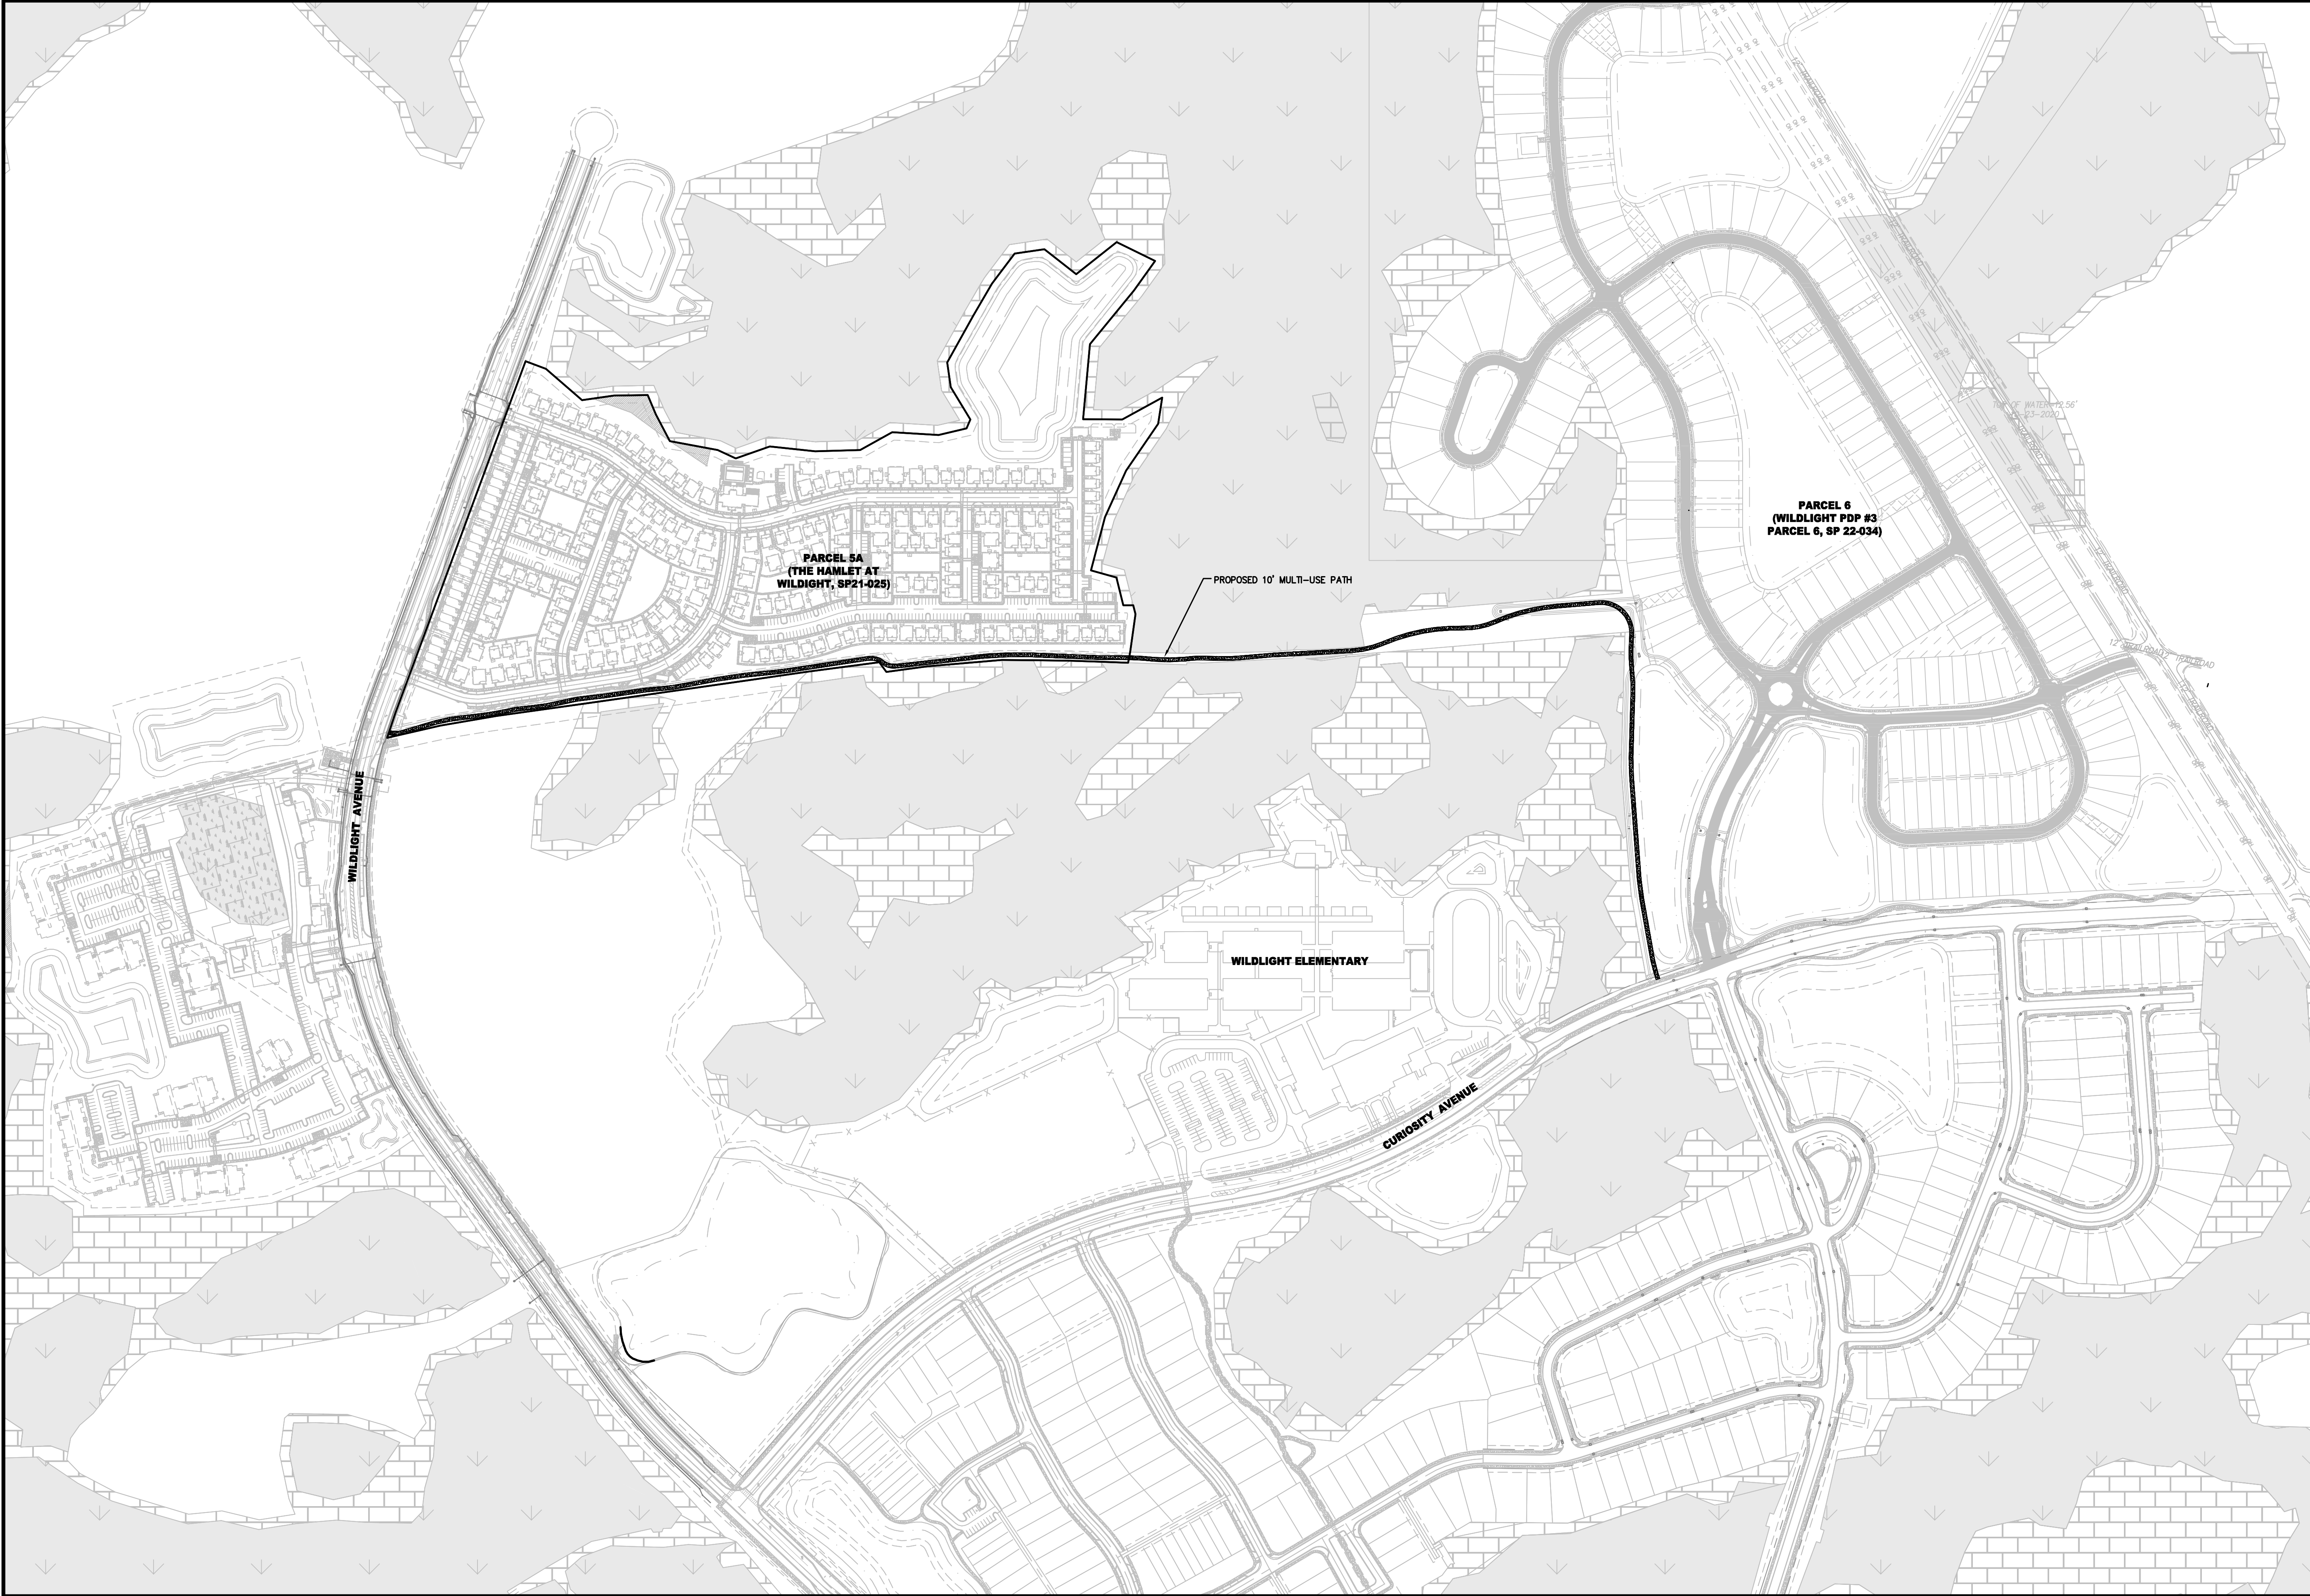

DRAWING NUMBER 3A		MASTER SITE PLAN		WILDLIGHT PDP #3 - MUP AND WM EXTENSION		RAYDIENT PLACES + PROPERTIES	
ETM VISION • EXPERIENCE • RESULTS		England • Thins & Miller, Inc. 34701 W. Highway 19 Jacksonville, FL 32226 TEL: (904) 642-8890 FAX: (904) 646-9485 REG. #2884 LC 0000316		REVISIONS: ETM NO. 19-239-01-044 DRAWN BY: XXX DESIGNED BY: XXX CHECKED BY: JZB DATE: JANUARY 2023		PLANS PREPARED UNDER THE DIRECTION OF: JOHN ZACHARY BRECHT P.E. NUMBER: 66559	