




J. LUCAS & ASSOCIATES, INC.

CONSULTING AND DESIGN ENGINEERS
 CERTIFICATE OF AUTHORIZATION NO. 3084
 1308 CEDAR STREET - JACKSONVILLE, FL 32207
 PH (904) 399-3090 FAX (904) 399-3496

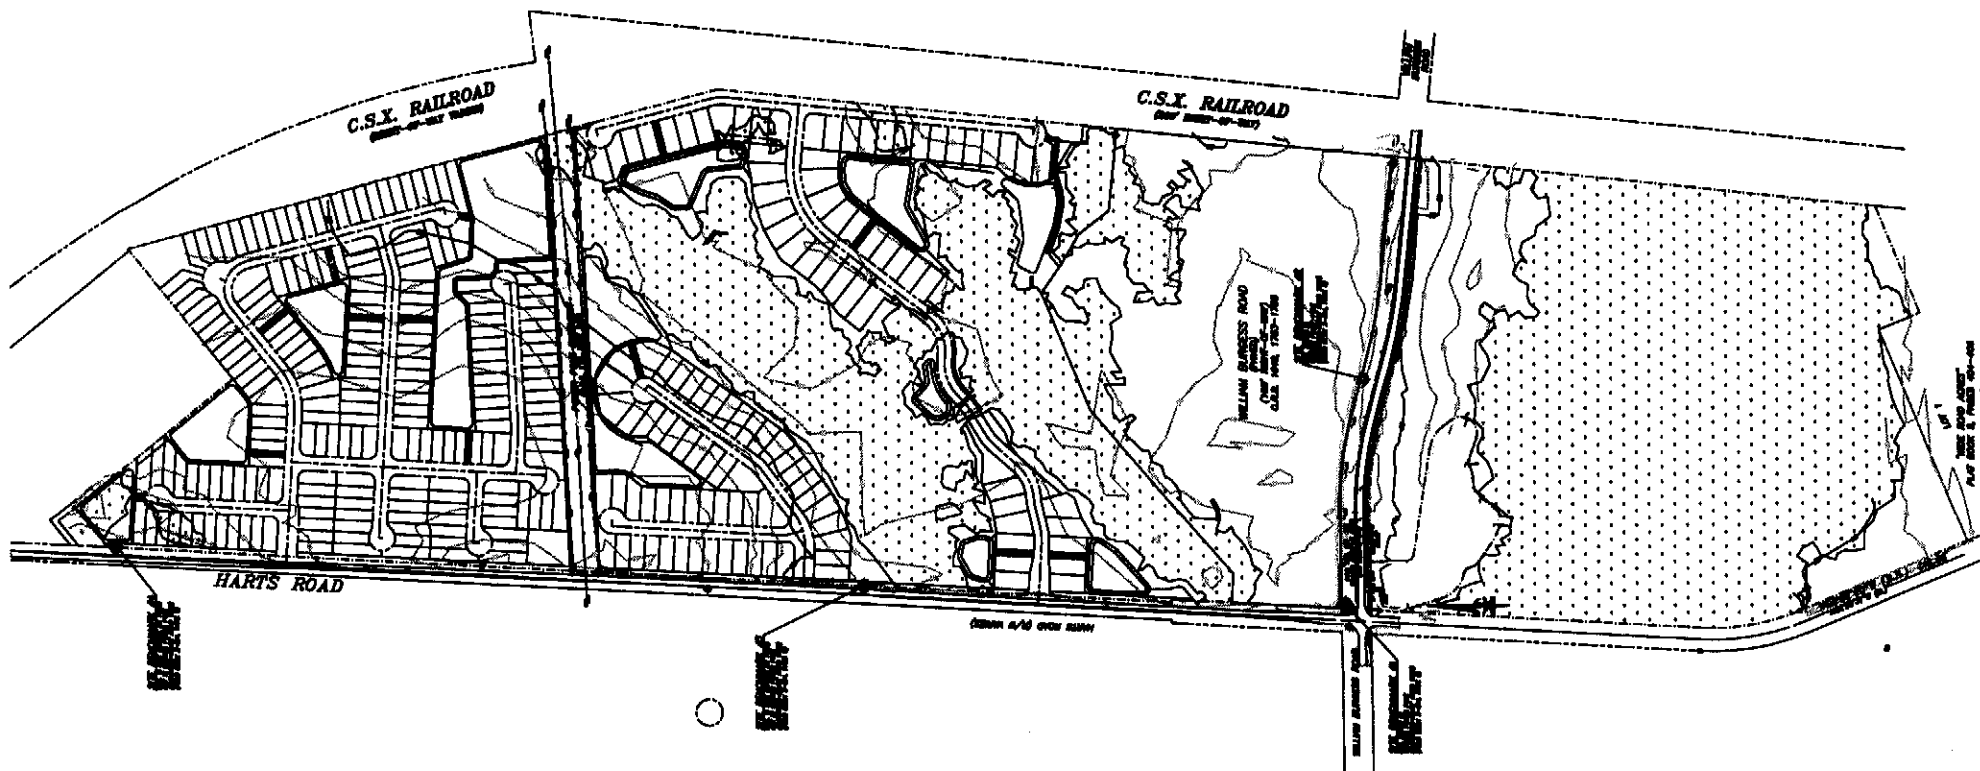

NO.	REVISION	BY	DATE

VERSION: ACAD 20
 DRAWN BY: AL
 CHECKED BY: AL
 APPROVED BY: AL
 DATE: SEPTEMBER 2012

**PRELIMINARY SITE PLAN OF
 NASSAU CROSSING
 FOR
 MATOVINA & COMPANY**

DRAWING NO. 1 OF 1
 JOB NO. 1710
 FILE NO. 1710/0000
 SEAL & SIGNATURE:
JOHN E. LUCAS, P.E. 1009