


31 TOTAL UNITS - CONDOMINIUM  
SITE SERVED BY WATER/SEWER - NASSAU AMELIA UTILITIES

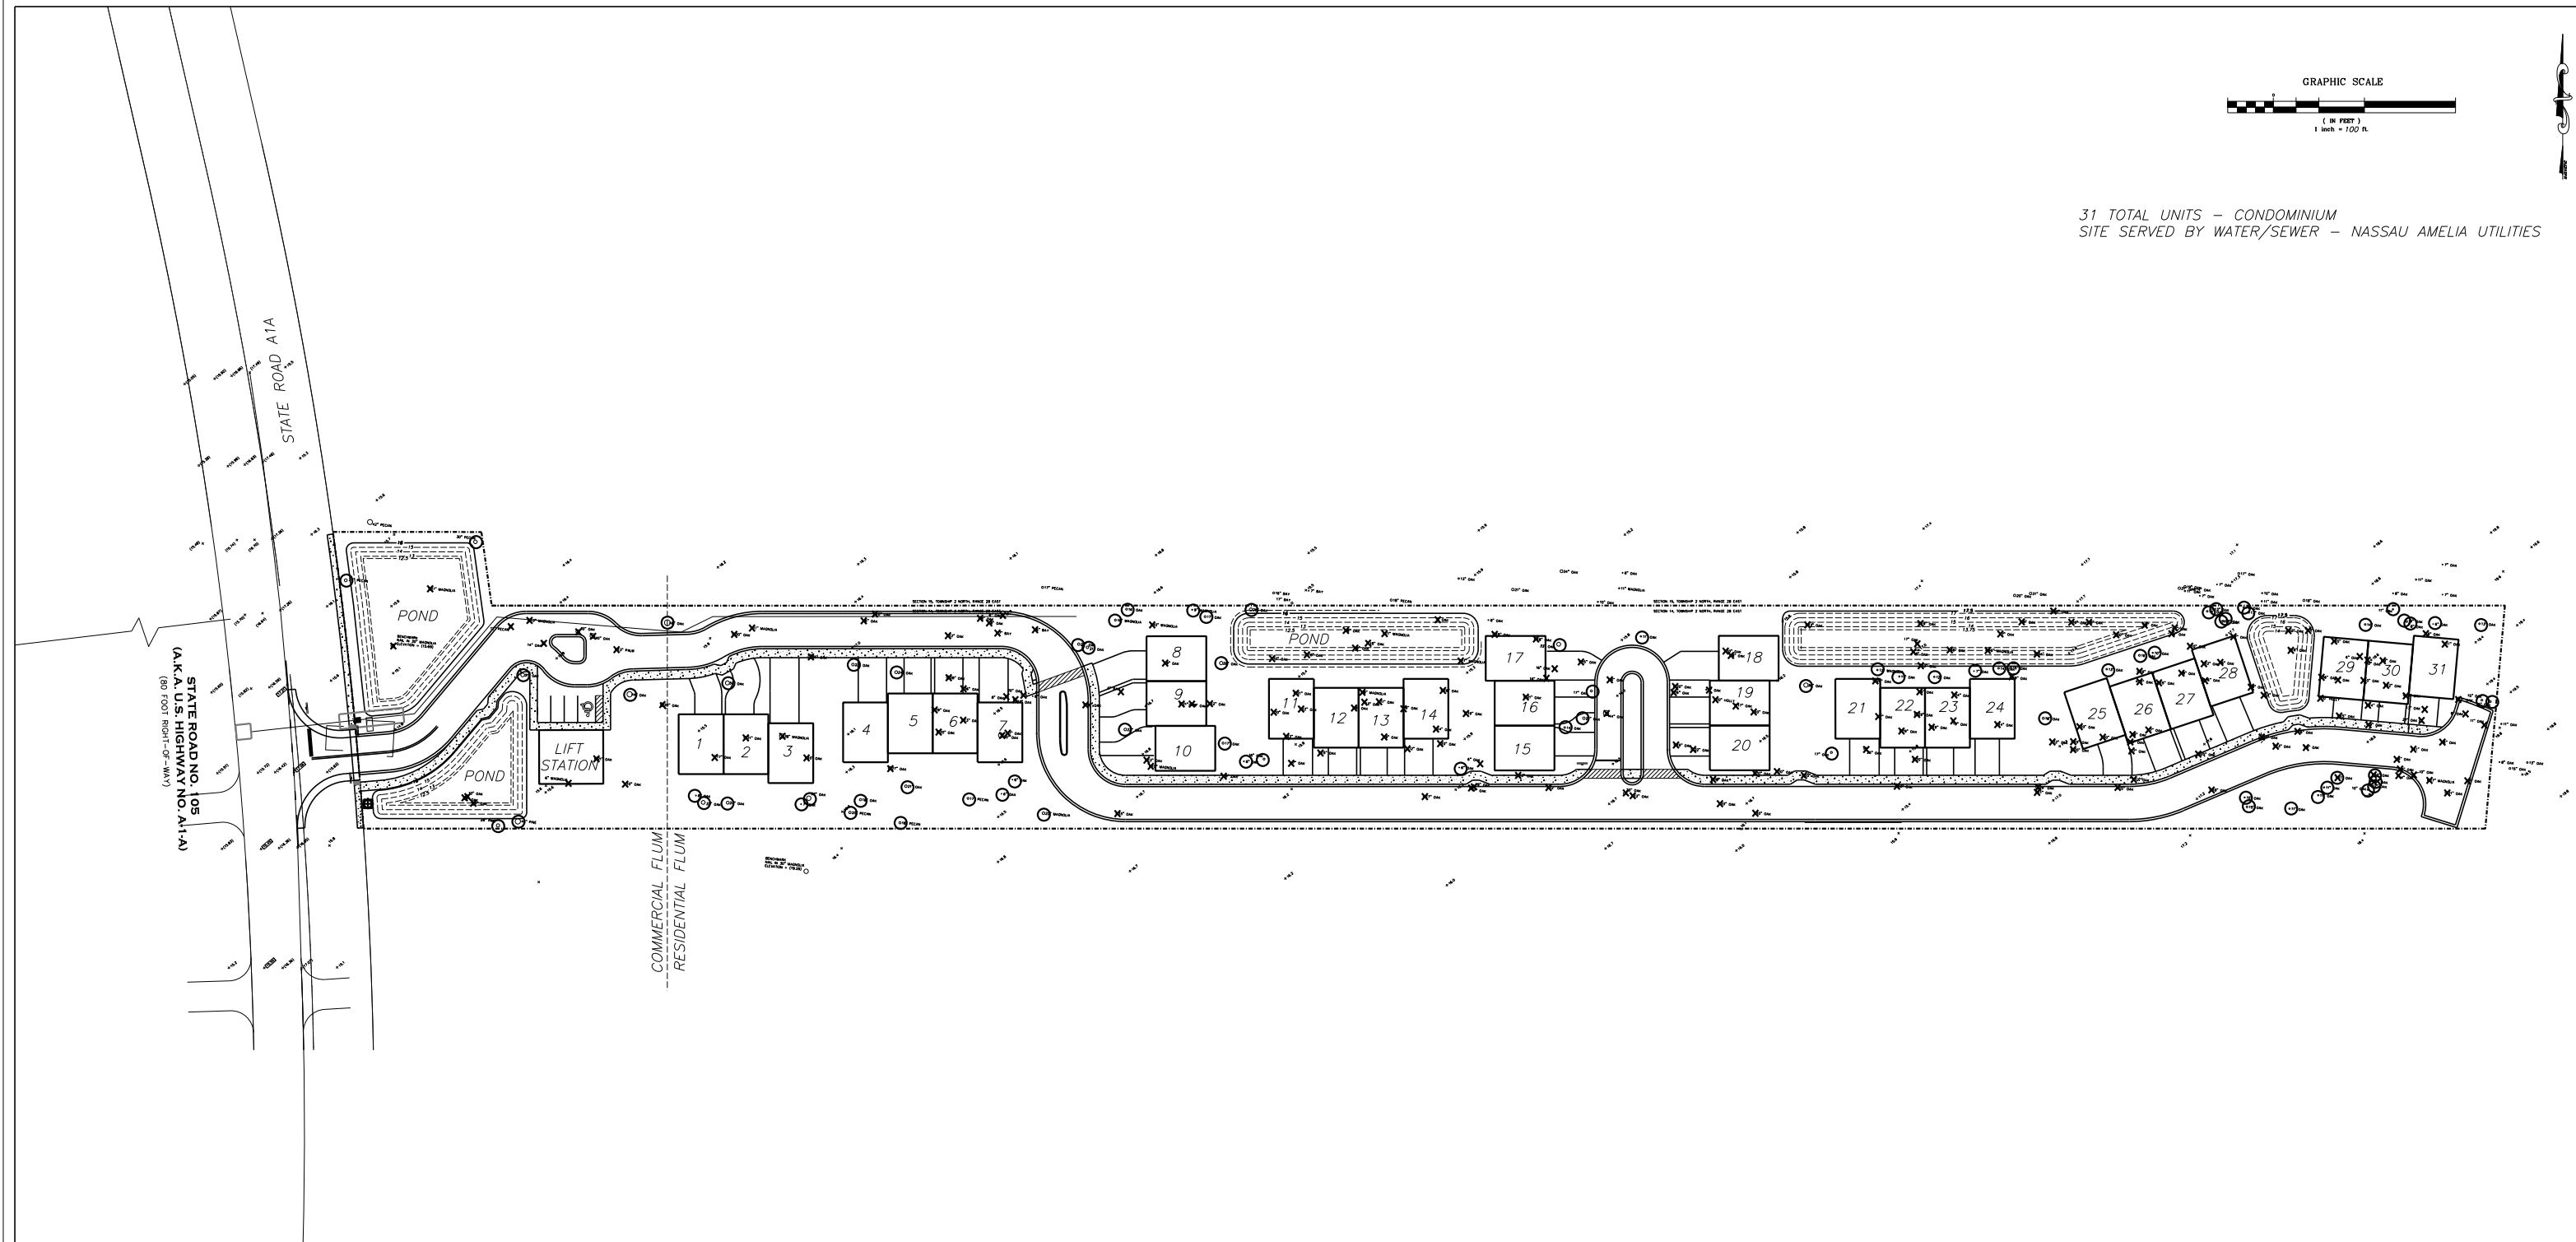

R				Scale:		<div>G &amp; A<sup>†</sup></div> <div>GILLETTE &amp; ASSOCIATES, INC.</div> <div>20 SOUTH 4TH STREET</div> <div>FERNANDINA BEACH, FL 32034</div> <div>PHONE: (904) 261-8819</div> <div>FAX: (904) 261-9905</div>	ARTISAN HOMES	CANOPY LANE	CONCEPTUAL SITE PLAN	Registered Professional	Sheet No.
J				Project Mgr: AG	Gillette & Associates, Inc.						CSP-1
I				Designed by: AG/NG	20 South 4th Street						X of X
H				Drawn by: RP	Fernandina Beach, FL 32034						Issue Date
G				QA/QC: AG	Certificate of Authorization No. 9332						DEPENDENT
F					DO NOT SCALE THIS DRAWING - DIMENSIONS AND NOTES TAKE PREFERENCE. DRAWING IS REDUCED IF LESS THAN 22" x 34"						Project No.
E											
D											
C											
B											
A											
No.	By	Date	Revision								