

## **SIGN TYPE 10.06.01**

Outparcel Ground Mounted Identification Sign  
(6' TALL)

QTY: TBD

Proposed Master  
Signage Plan



Wildlight  
PROJECT


Raydient  
OWNER

KK, CD, BJ, KK  
505DESIGN TEAM




1 Sign Type 10.06.01 - Front Elevation  
Scale: 1/2"=1'-0"


SEE DETAILS ON FOLLOWING PAGE

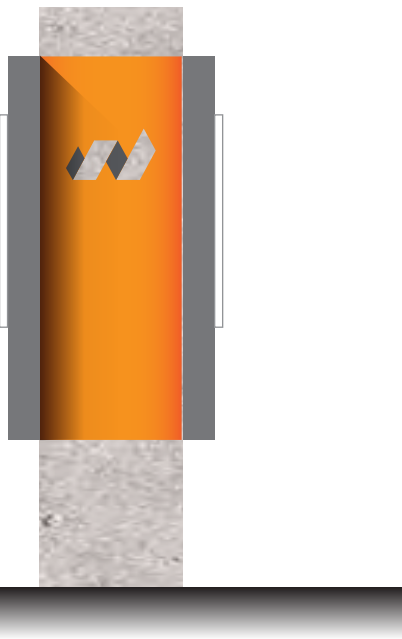

2 Sign Type 10.06.01 - Side Elevation  
Scale: 1/2"=1'-0"

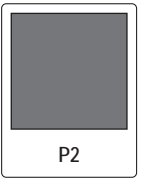

AkzoNobel Paints  
#500C2 Satin Finish  
PMS  
Pantone Cool Gray 9C

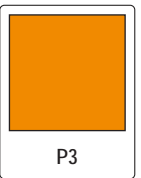

AkzoNobel Paints  
#417A6 Satin Finish  
PMS  
Pantone 144C  
Sherwin Williams  
Carnival - SW6892



Smooth Tabby Finish Example  
To be coordinated with Wildlight Developer



3 Sign Type 10.06.01 - Context Elevation  
Scale: 1/4"=1'-0"



4 Sign Type 10.06.01 - Context Elevation (NIGHT VIEW)  
Scale: 1/4"=1'-0"

ORIGINAL ISSUE:	30 AUG 2017
REVISIONS:	

Sign Type 10.06.01  
- Outparcel Ground  
Mounted ID Sign -  
(6' TALL)

These drawings are for the sole purpose of  
expressing visual design intent and are not  
intended for construction purposes. All aspects  
engineering, fabrication, installation, and any  
resulting documentation are the responsibility of  
the Fabricator.

Proposed Master  
Signage Plan



Wildlight  
PROJECT


Raydient  
OWNER

KK, CD, BJ, KK  
505DESIGN TEAM


ORIGINAL ISSUE: 30 AUG 2017	
REVISIONS:	

Sign Type 10.06.01  
- Outparcel Ground  
Mounted ID Sign -  
(6' TALL)


These drawings are for the sole purpose of  
expressing visual design intent and are not  
intended for construction purposes. All aspects  
engineering, fabrication, installation, and any  
resulting documentation are the responsibility of  
the Fabricator.

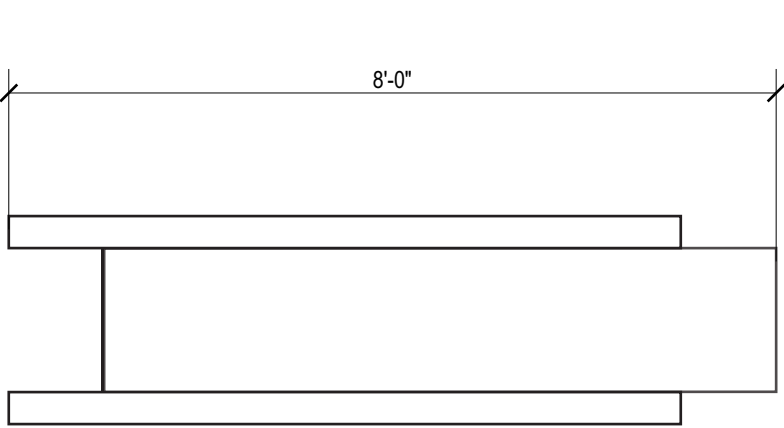


5 Sign Type 10.06.01 - Plan View  
Scale: 1/2"=1'-0"

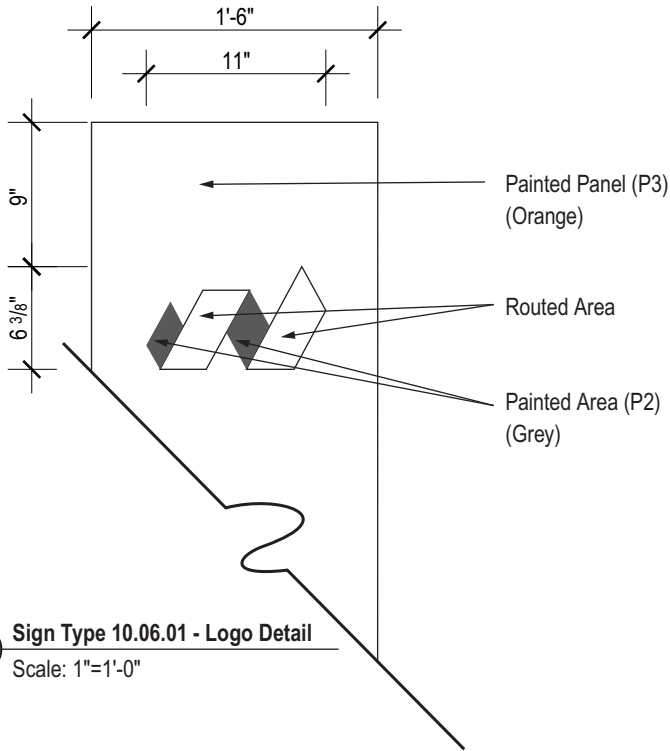

8 Sign Type 10.06.01 - Logo Detail  
Scale: 1"=1'-0"

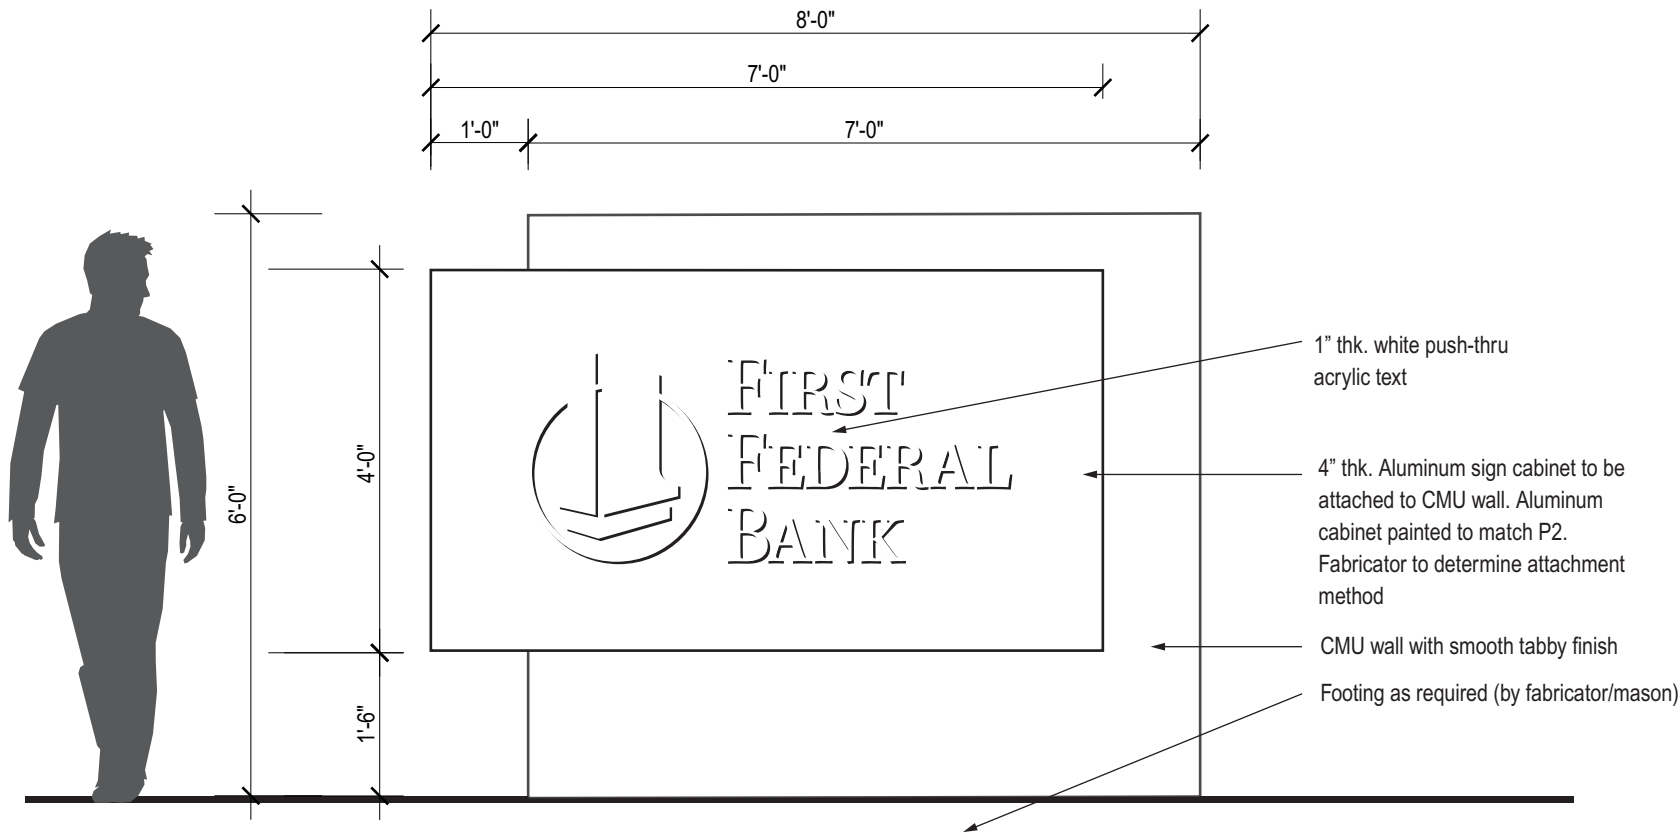

6 Sign Type 10.06.01 - Front Elevation  
Scale: 1/2"=1'-0"

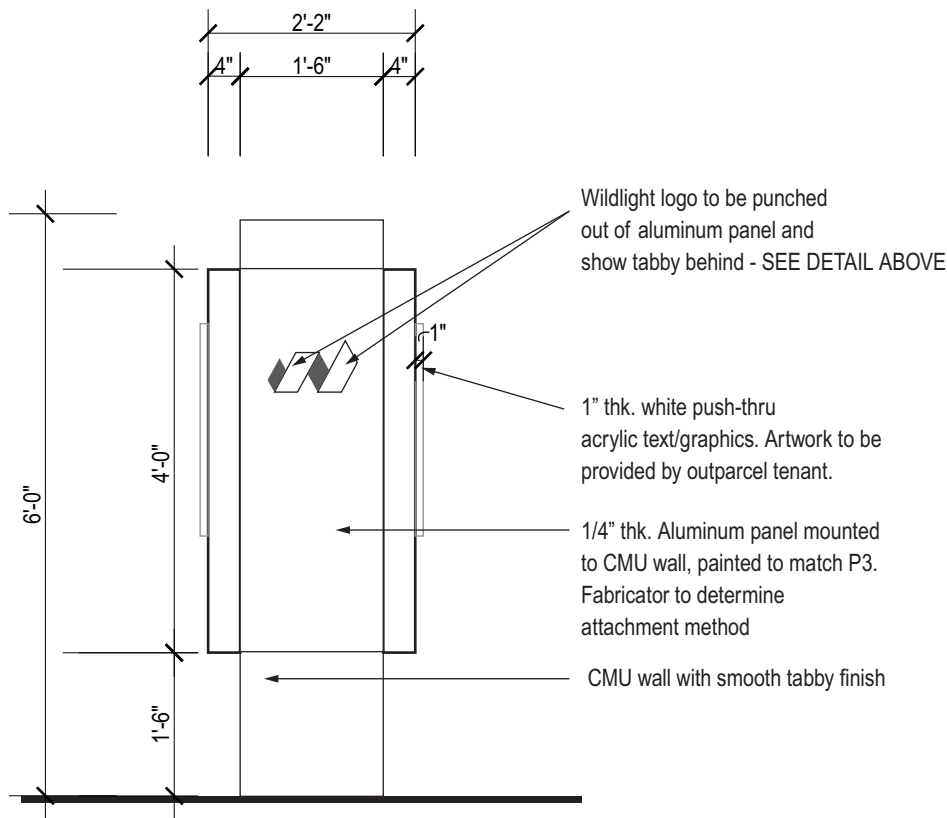

7 Sign Type 10.06.01 - Side Elevation  
Scale: 1/2"=1'-0"

## **SIGN TYPE 10.06.02**

Outparcel Ground Mounted Identificaiton Sign (Multi-Family)  
(6' TALL)

QTY: 2

Proposed Master  
Signage Plan



Wildlight  
PROJECT


Raydient  
OWNER

KK, CD, BJ, KK  
505DESIGN TEAM

- SW 7005 PURE WHITE
- SW 7653 SILVERPOINTE
- SW 7655 STAMPED CONCRETE
- SW 7622 HOMBURG GRAY

SIDE VIEW 1  
FACES STREET

SIDE VIEW 2  
FACES COMMUNITY

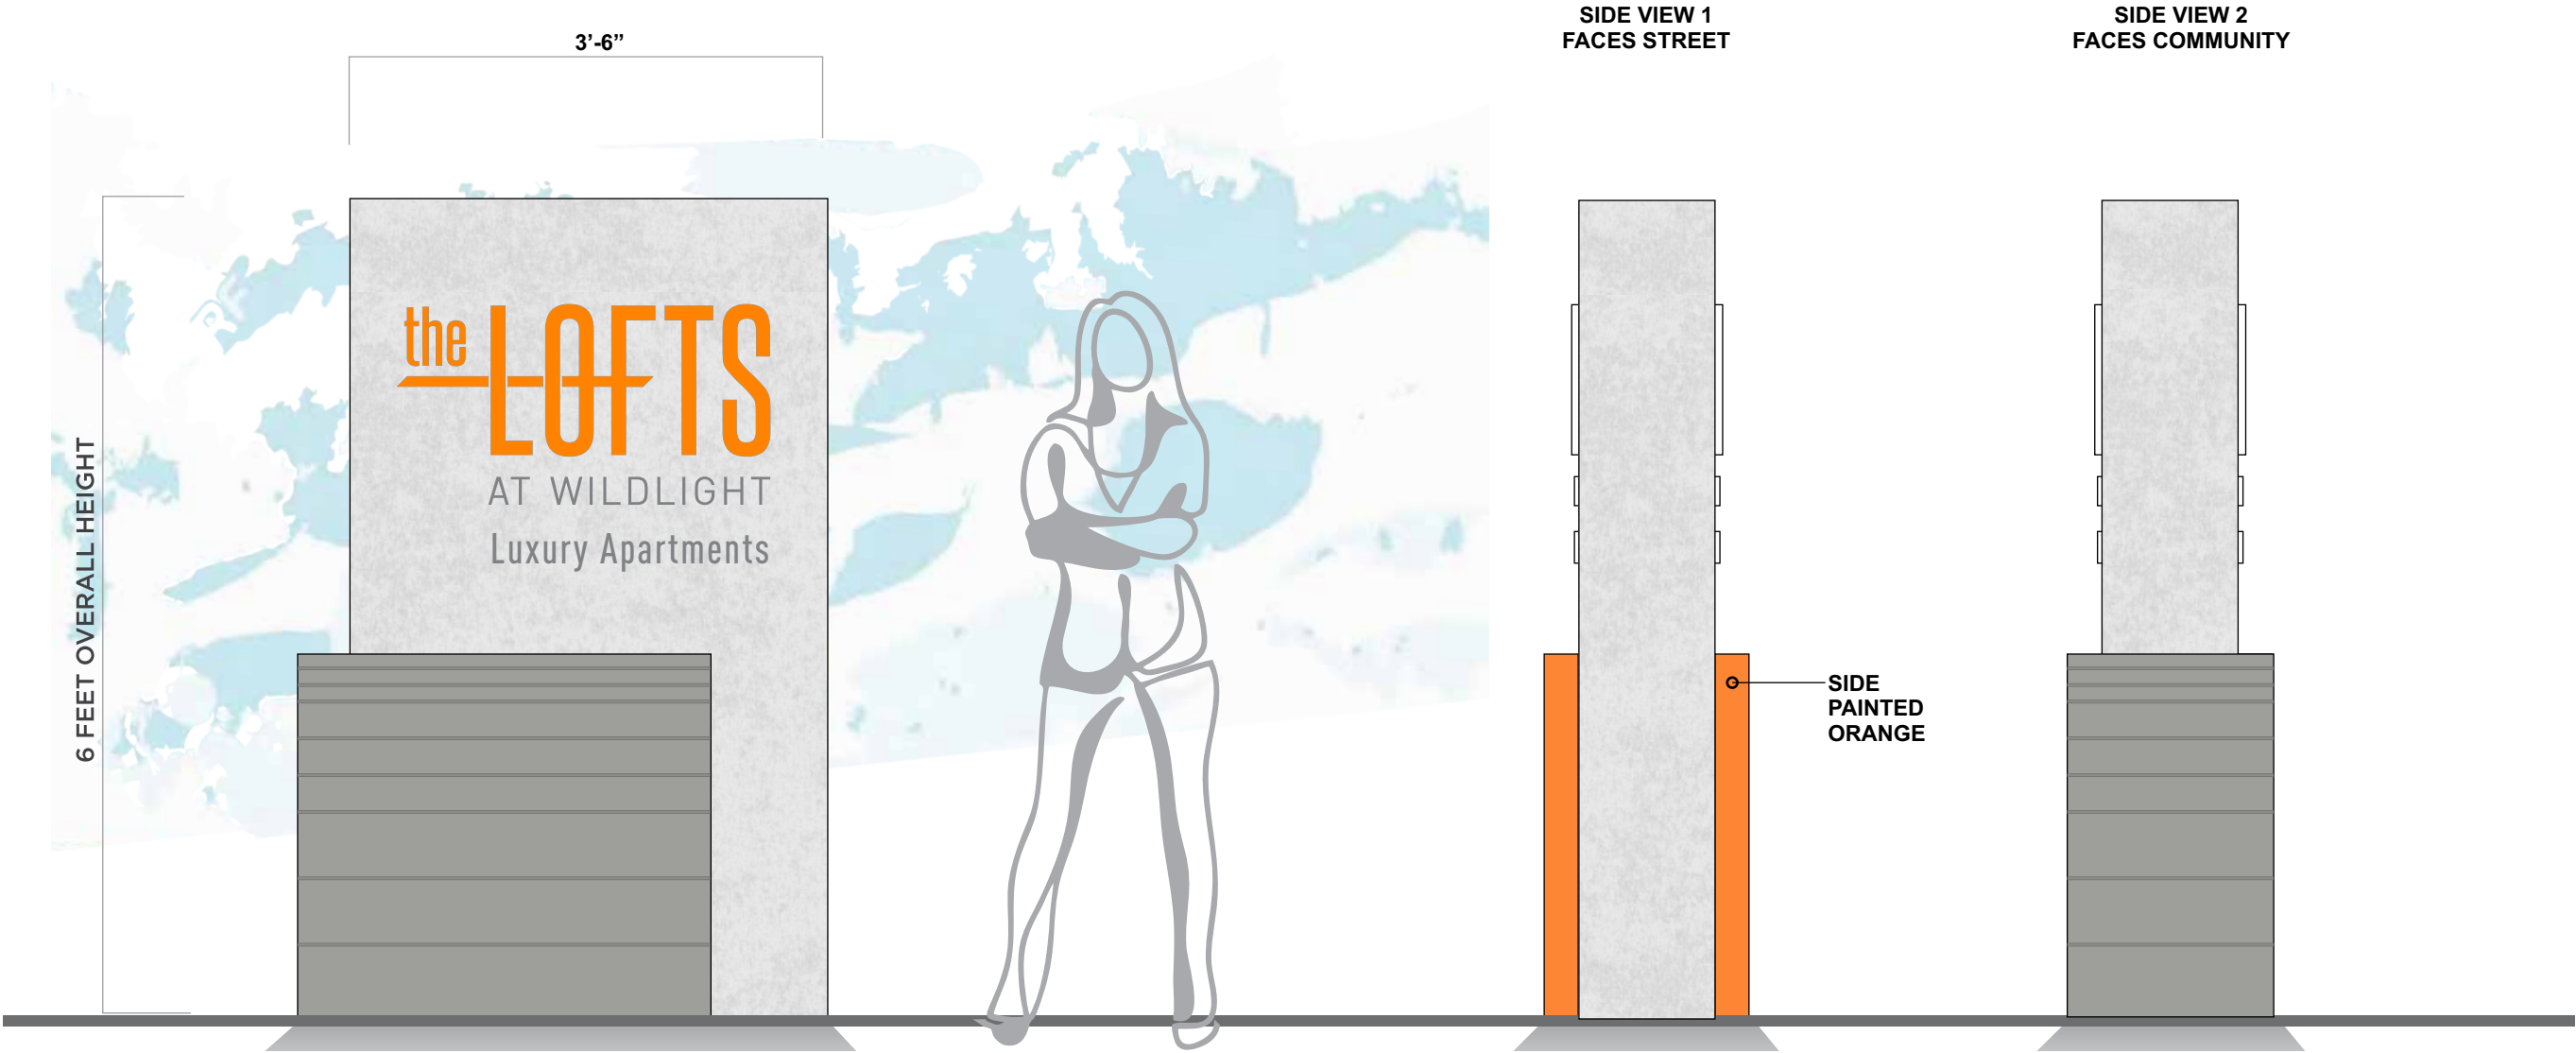

ORIGINAL ISSUE: 30 AUG 2017	
REVISIONS:	

Sign Type 10.06.02  
- Outparcel Ground  
Mounted ID Sign  
(Multi-Family)-  
(6' TALL)

These drawings are for the sole purpose of  
expressing visual design intent and are not  
intended for construction purposes. All aspects  
engineering, fabrication, installation, and any  
resulting documentation are the responsibility of  
the Fabricator.

## SIGN TYPE 10.07

Wildlight Village Entry Gateway Portal - to hold a temporary banner spanning street

QTY: 1

Proposed Master  
Signage Plan



Wildlight  
PROJECT



Raydient  
OWNER

KK, CD, BJ, KK  
505DESIGN TEAM

ORIGINAL ISSUE:	30 AUG 2017
REVISIONS:	


Sign Type 10.07 -  
Wildlight Village Entry  
Gateway Portal

These drawings are for the sole purpose of  
expressing visual design intent and are not  
intended for construction purposes. All aspects  
engineering, fabrication, installation, and any  
resulting documentation are the responsibility of  
the Fabricator.

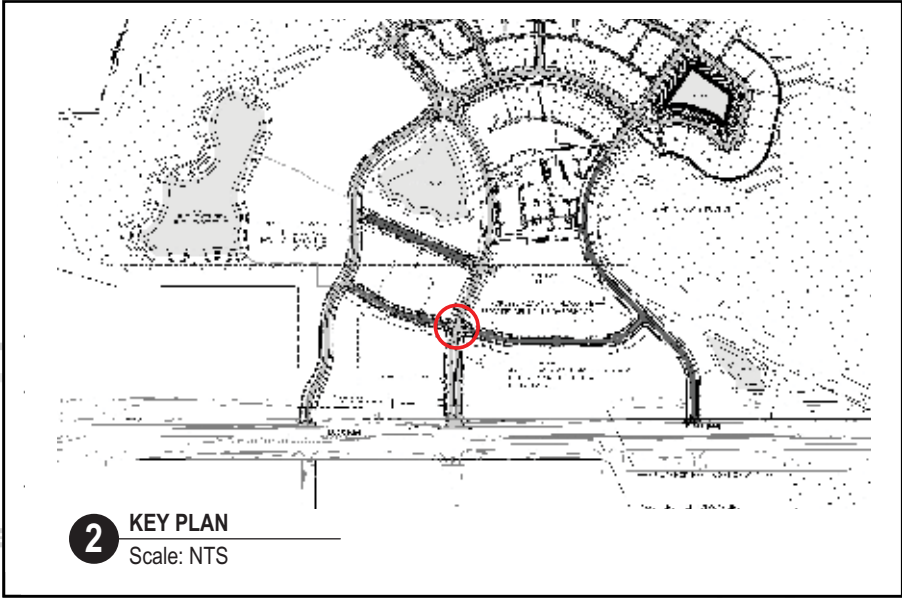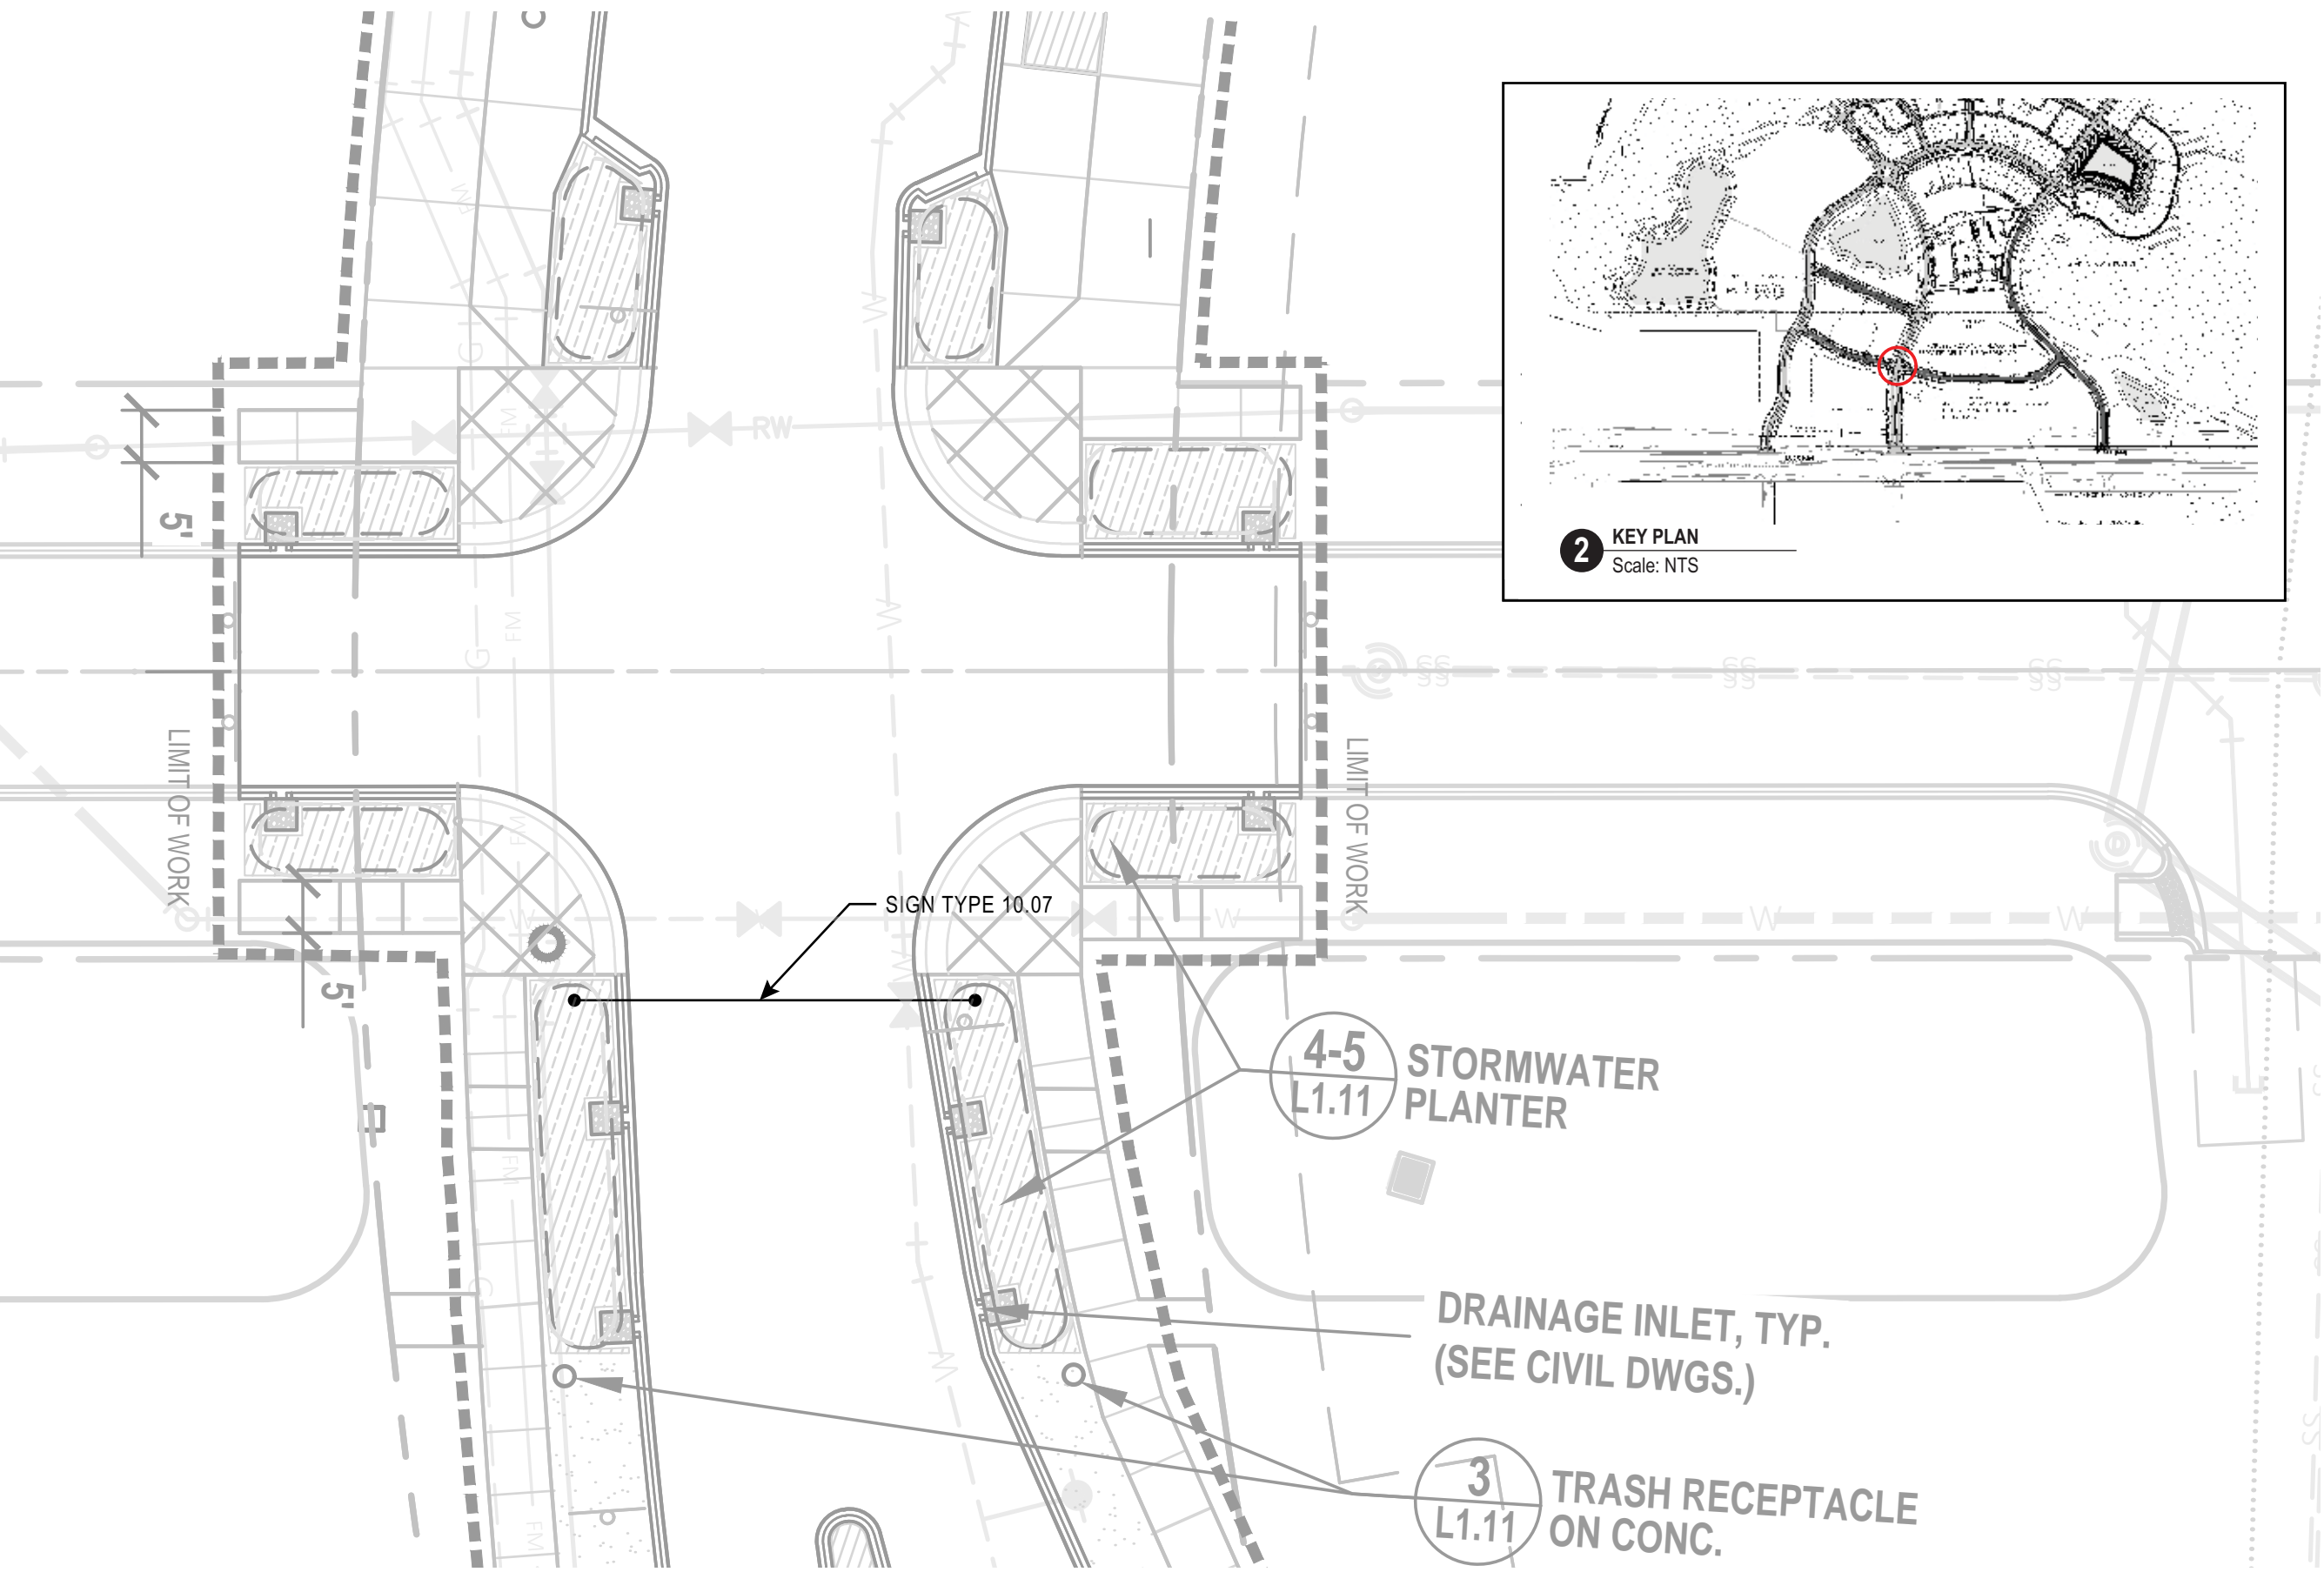

1 WILDLIGHT VILLAGE ENTRY GATEWAY PORTAL  
Scale: 1/16" = 1'-0"



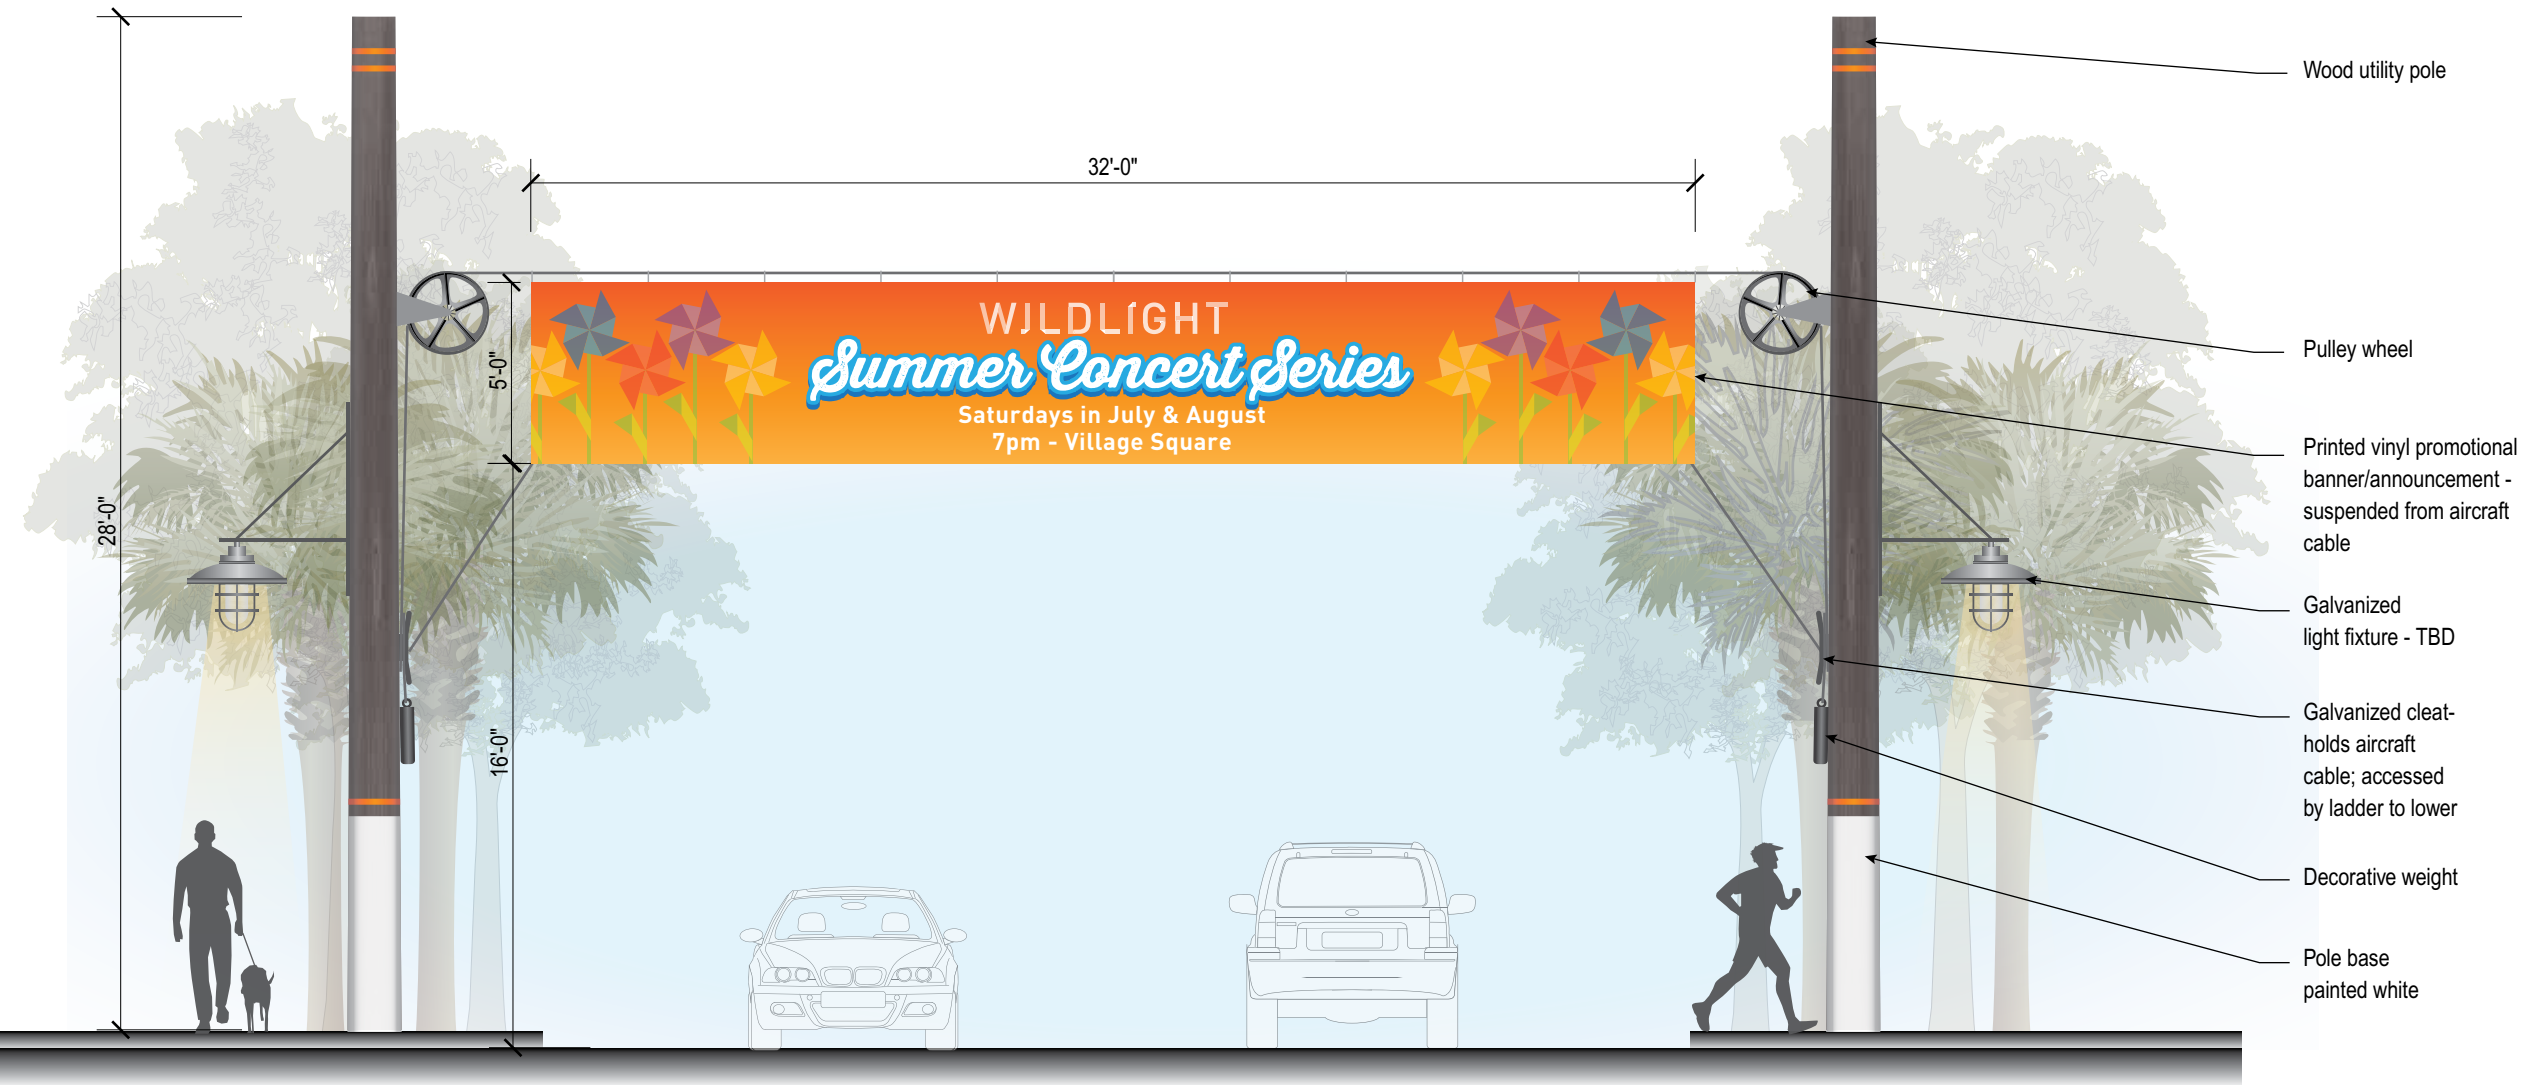

**1** Sign Type 10.07 - Front Elevation  
Scale: 3/16"=1'-0"

**ALLOWANCES PER CODE:**

**Special Event Sign**

- No special event sign permit shall be issued for more than sixty (60) consecutive days
- An extension of up to ninety (90) consecutive days is requested.

**Proposed Master Signage Plan**



**Wildlight**  
PROJECT

**Raydient**  
OWNER

**KK, CD, BJ, KK**  
505DESIGN TEAM

ORIGINAL ISSUE: <b>30 AUG 2017</b>	
REVISIONS:	

**Sign Type 10.07 - Wildlight Village Entry Gateway Portal**

These drawings are for the sole purpose of expressing visual design intent and are not intended for construction purposes. All aspects engineering, fabrication, installation, and any resulting documentation are the responsibility of the Fabricator.



## **SIGN TYPE 10.09**

Main Site Vehicular Directional Sign

QTY: TBD

Proposed Master  
Signage Plan



Wildlight  
PROJECT

Raydient  
OWNER


KK, CD, BJ, KK  
505DESIGN TEAM

ORIGINAL ISSUE: 30 AUG 2017


REVISIONS:


Sign Type 10.09 -  
Main Site Vehicular  
Directional Sign

These drawings are for the sole purpose of  
expressing visual design intent and are not  
intended for construction purposes. All aspects  
engineering, fabrication, installation, and any  
resulting documentation are the responsibility of  
the Fabricator.

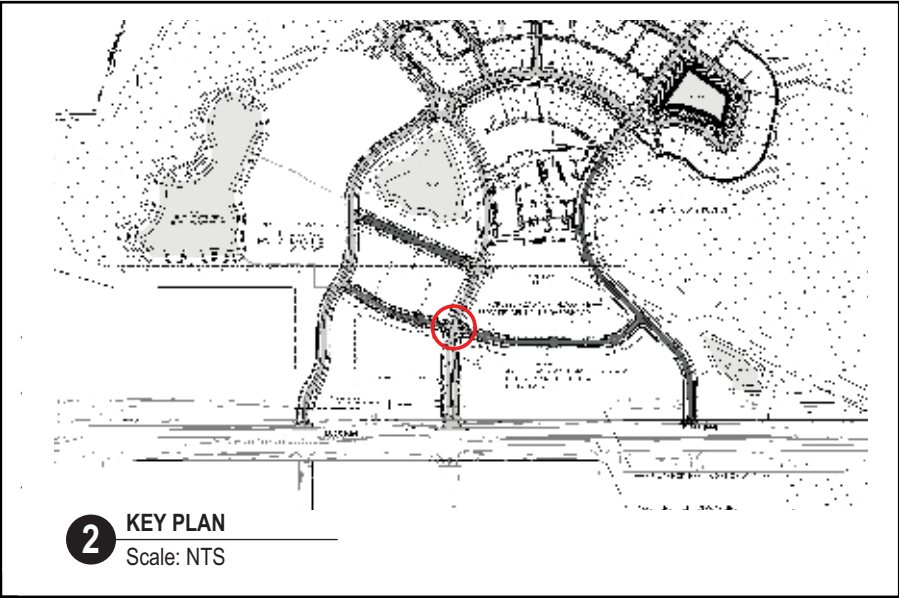

2 KEY PLAN  
Scale: NTS

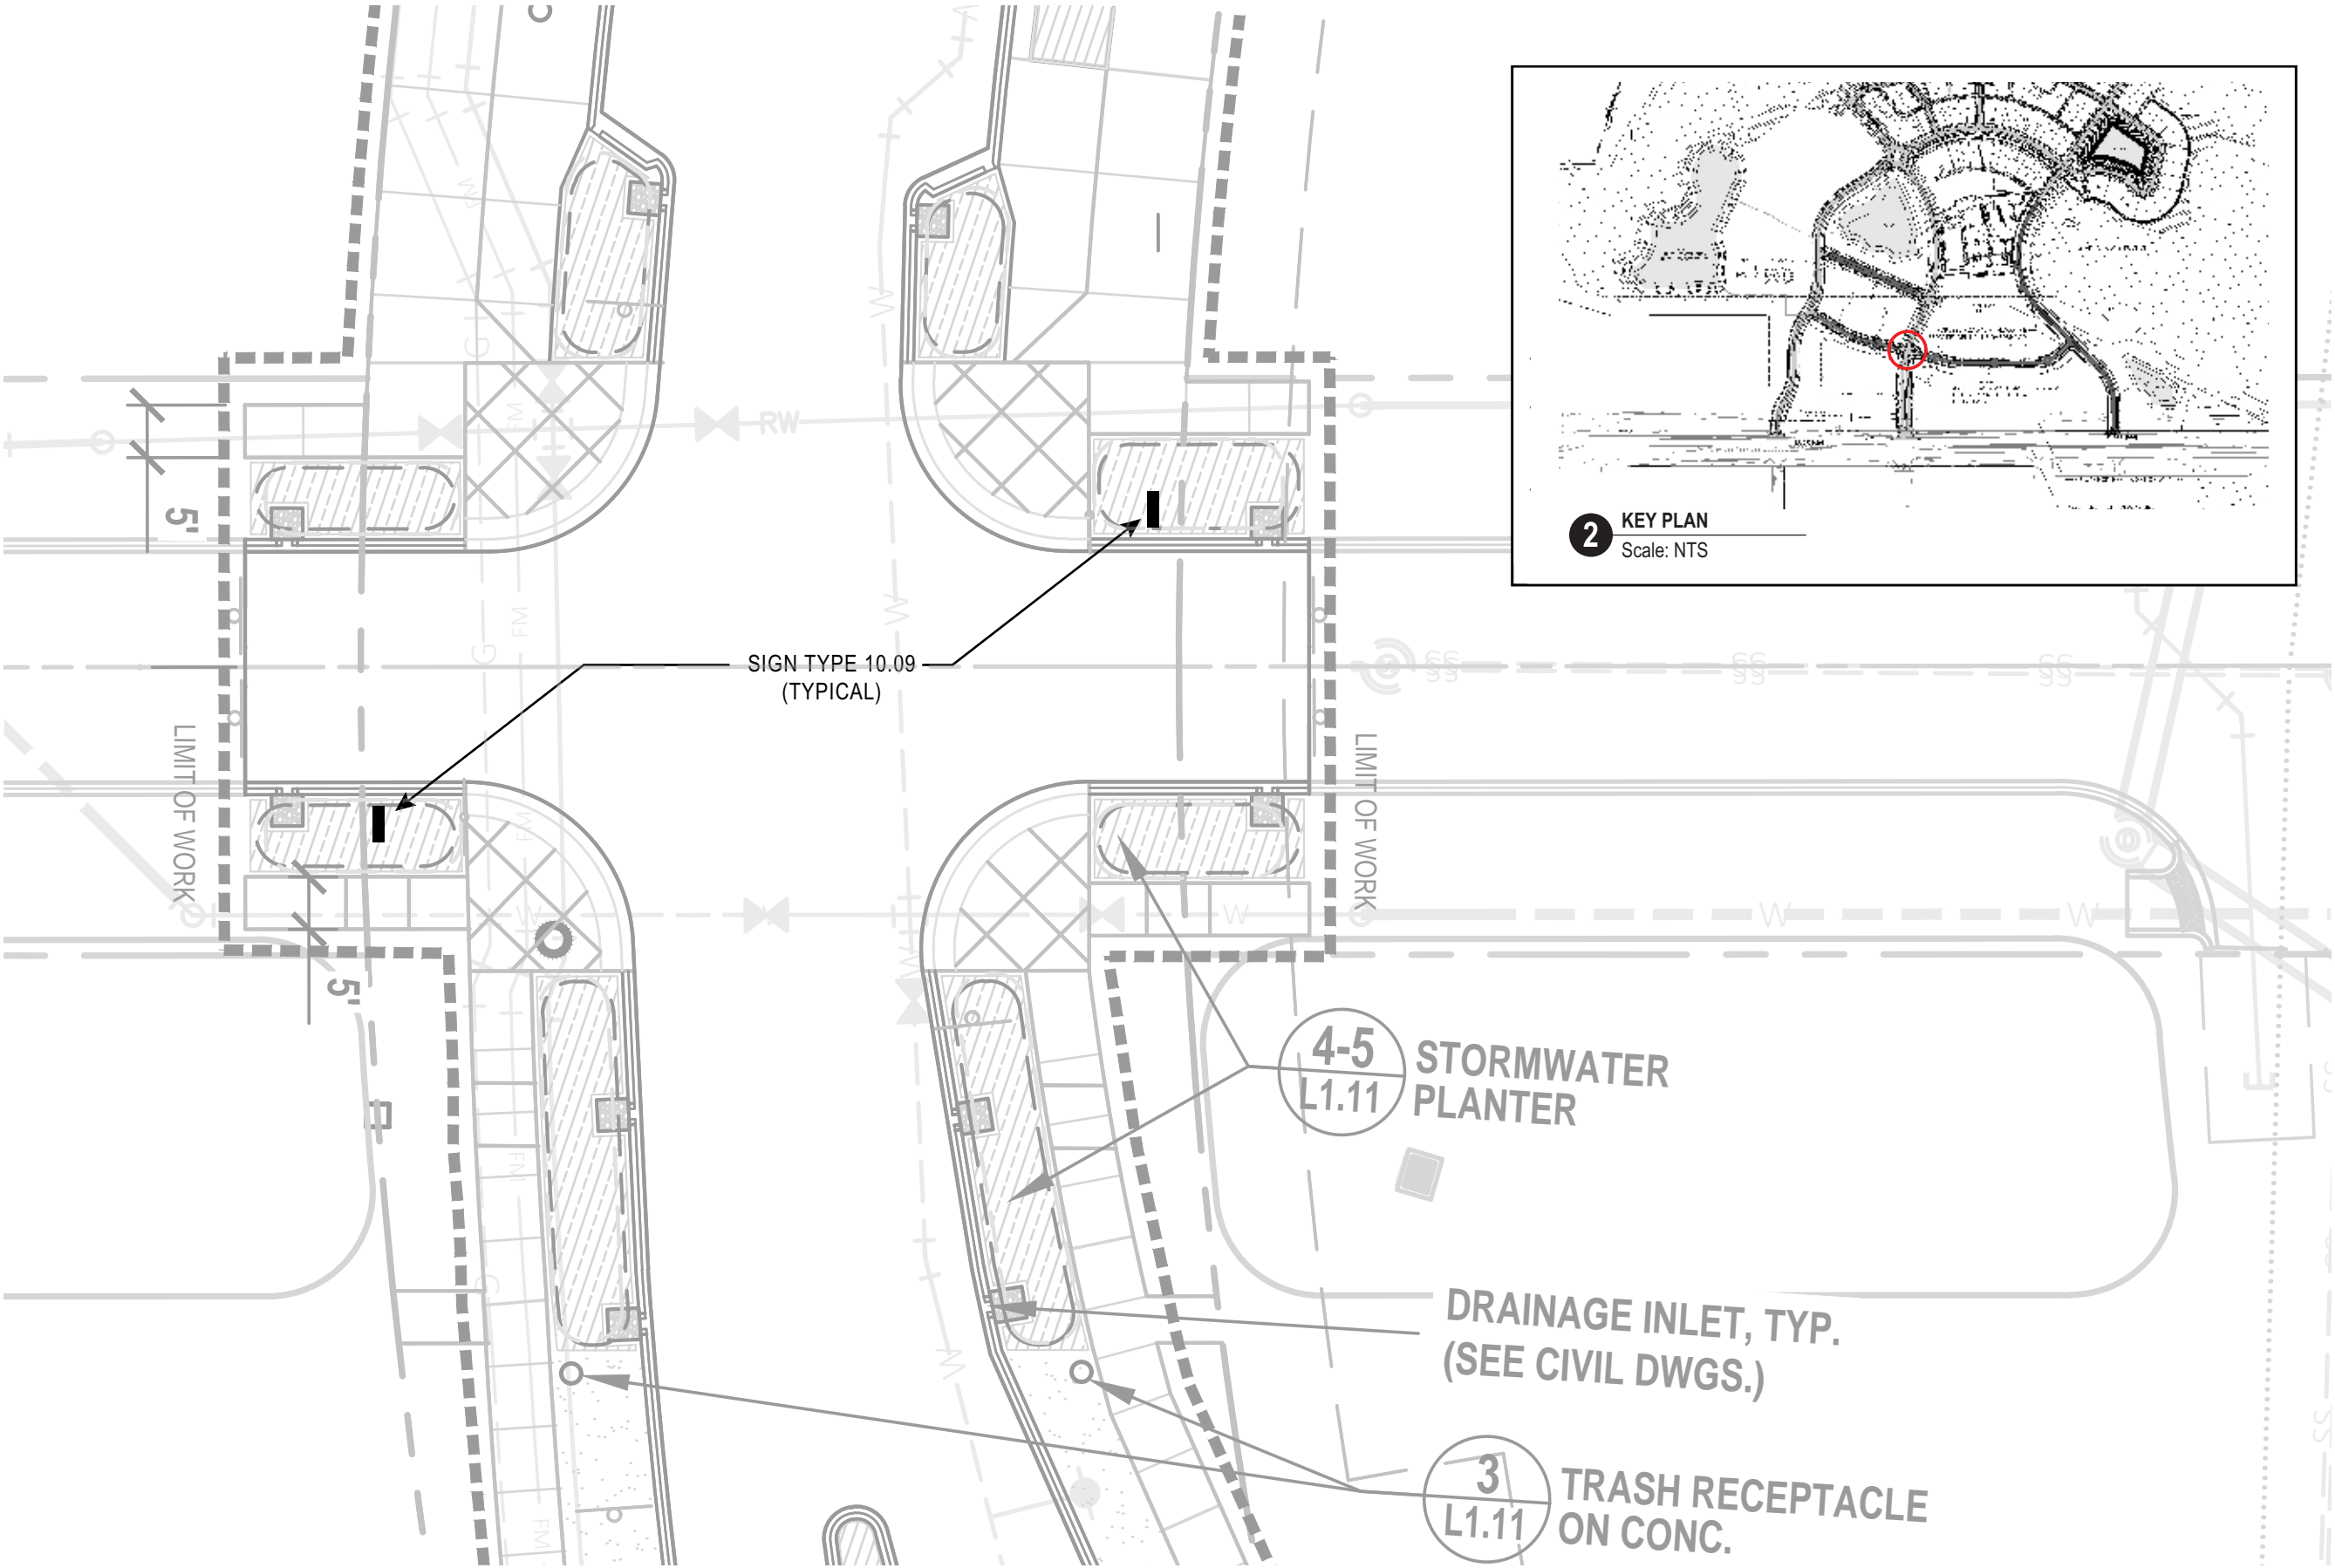

1 WILDLIGHT VILLAGE ENTRY GATEWAY PORTAL  
Scale: 1/16" = 1'-0"

Proposed Master  
Signage Plan






**Wildlight**  
PROJECT  
**Raydient**  
OWNER  
**KK, CD, BJ, KK**  
505 DESIGN TEAM

ORIGINAL ISSUE: 30 AUG 2017	
REVISIONS:	

Sign Type 10.09 -  
Main Site Vehicular  
Directional Sign

These drawings are for the sole purpose of  
expressing visual design intent and are not  
intended for construction purposes. All aspects  
engineering, fabrication, installation, and any  
resulting documentation are the responsibility of  
the Fabricator.

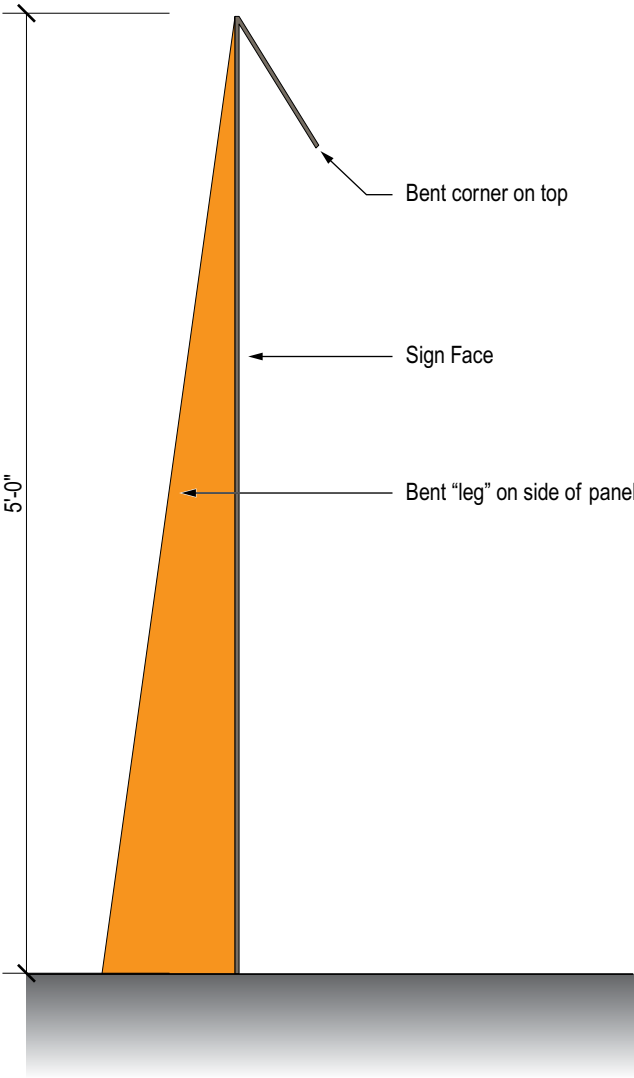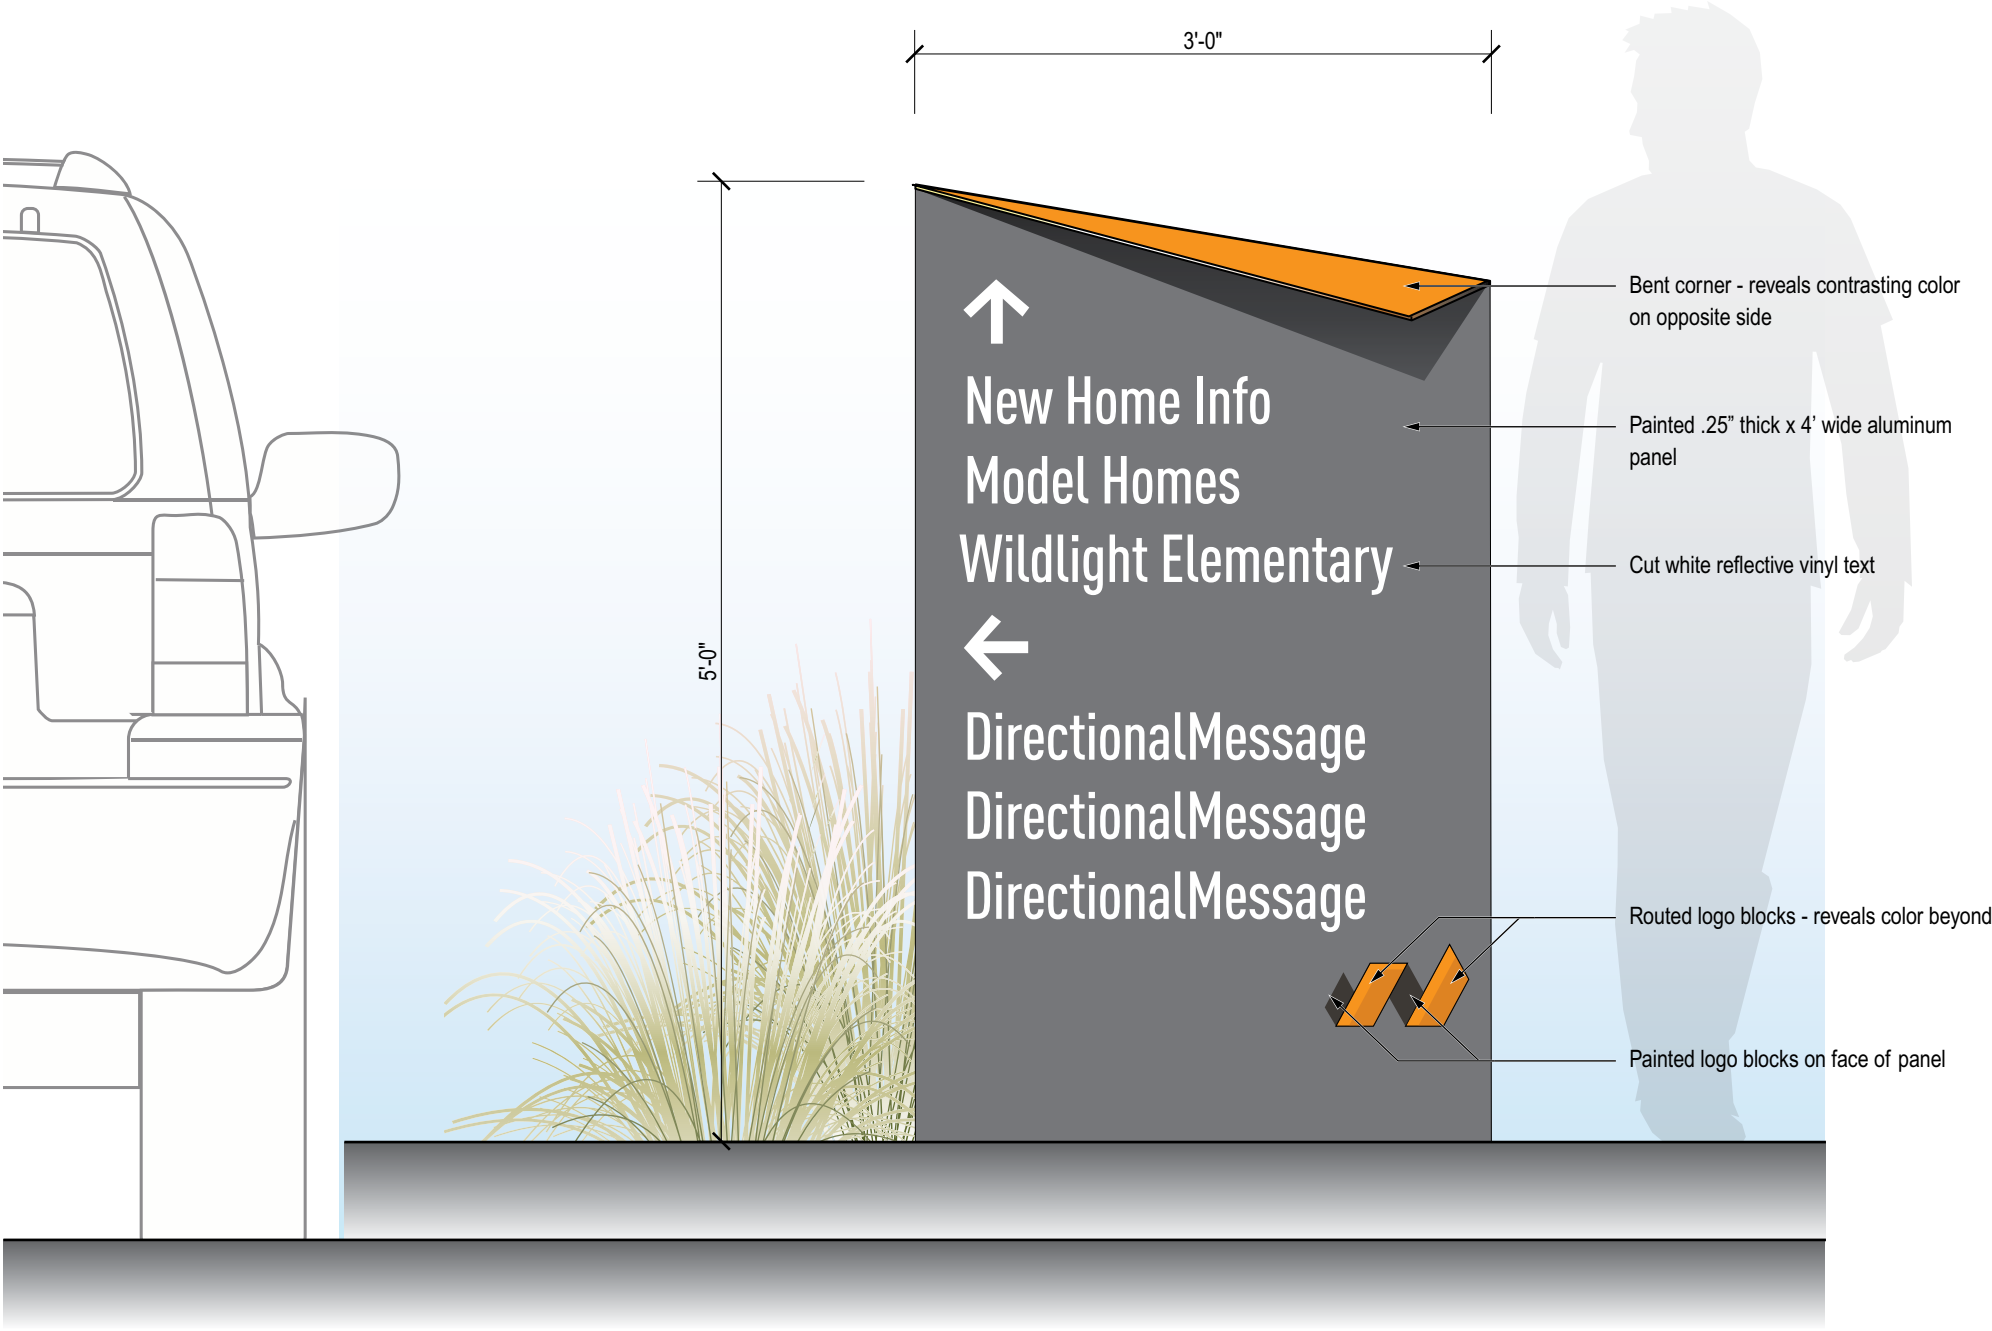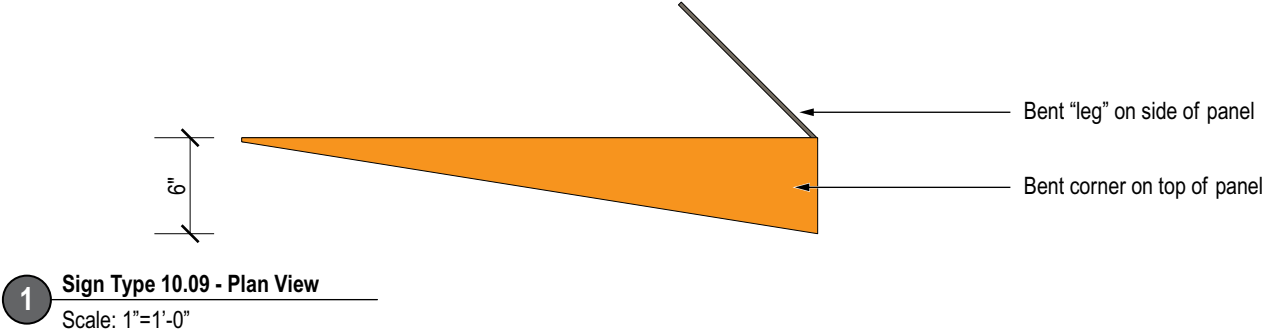

## **SIGN TYPE 10.10**

Tenant Directional

QTY: TBD

Proposed Master  
Signage Plan



Wildlight  
PROJECT



Raydient  
OWNER

KK, CD, BJ, KK  
505DESIGN TEAM


ORIGINAL ISSUE: 30 AUG 2017	
REVISIONS:	

Sign Type 10.10 -  
Tenant Directional

These drawings are for the sole purpose of  
expressing visual design intent and are not  
intended for construction purposes. All aspects  
engineering, fabrication, installation, and any  
resulting documentation are the responsibility of  
the Fabricator.

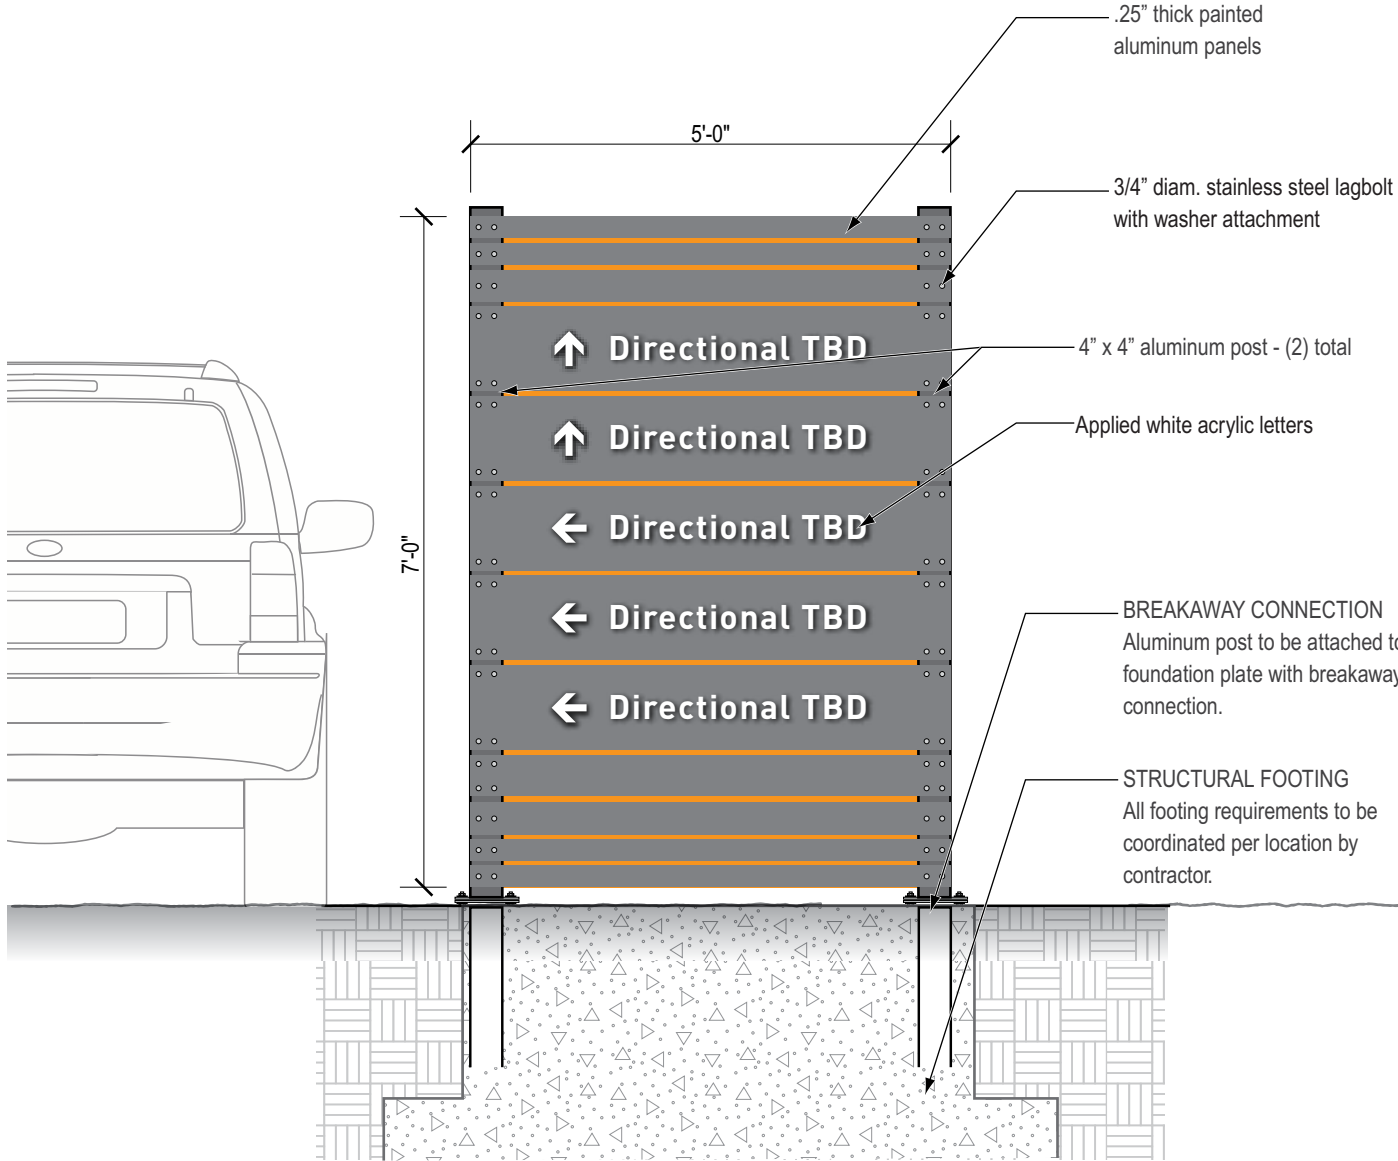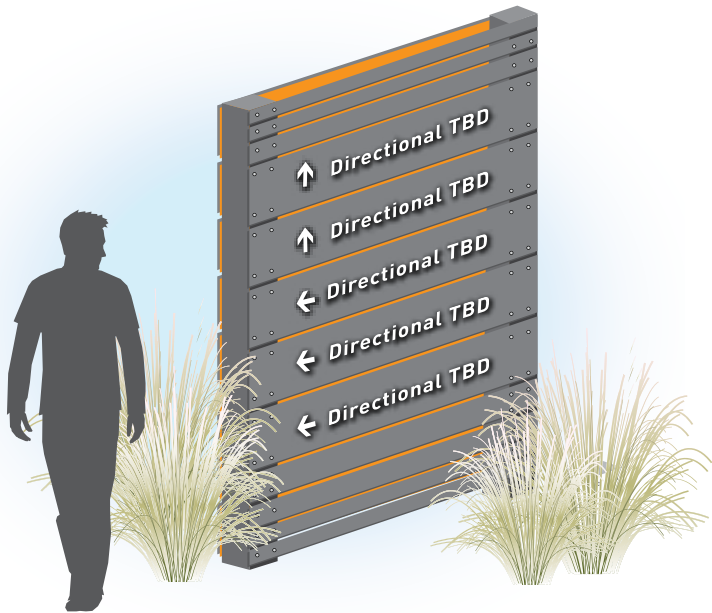

1 Sign Type 10.10 - Front Elevation  
Scale: 1/2"=1'-0"

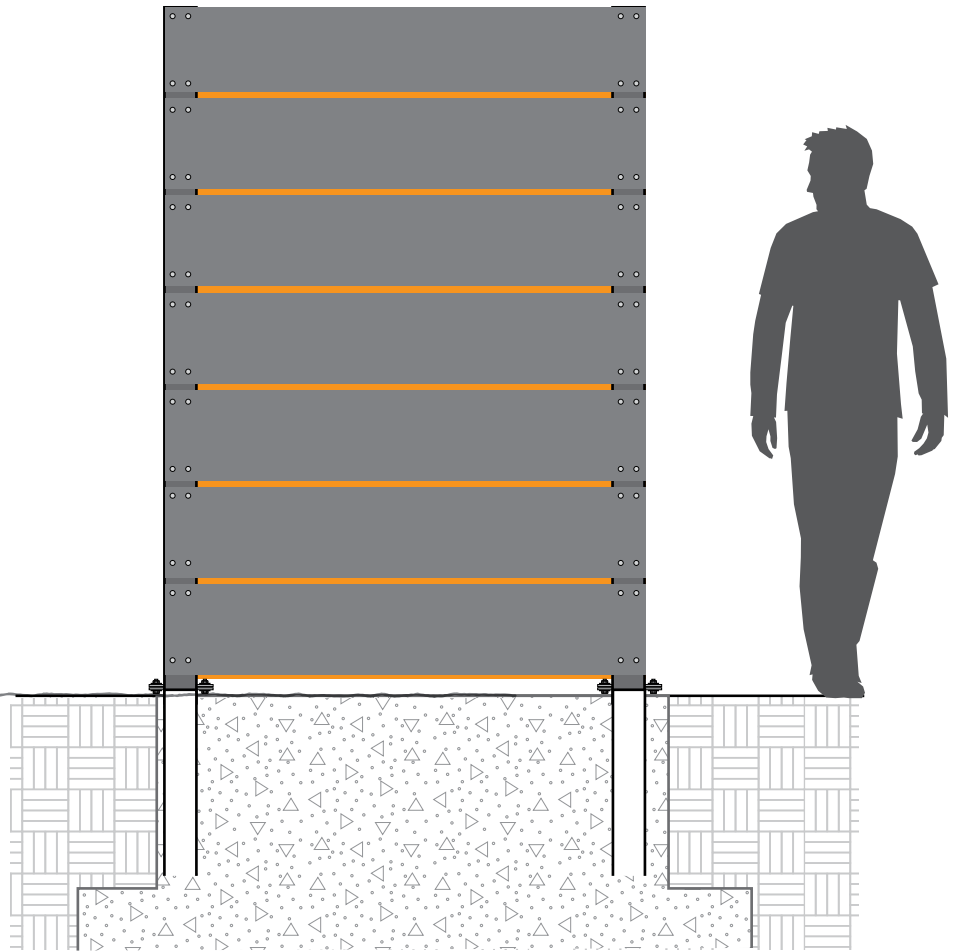


2 Sign Type 10.10 - Rear Elevation  
Scale: 1/2"=1'-0"

## SIGN TYPE 10.11

Project Street Sign

QTY: TBD



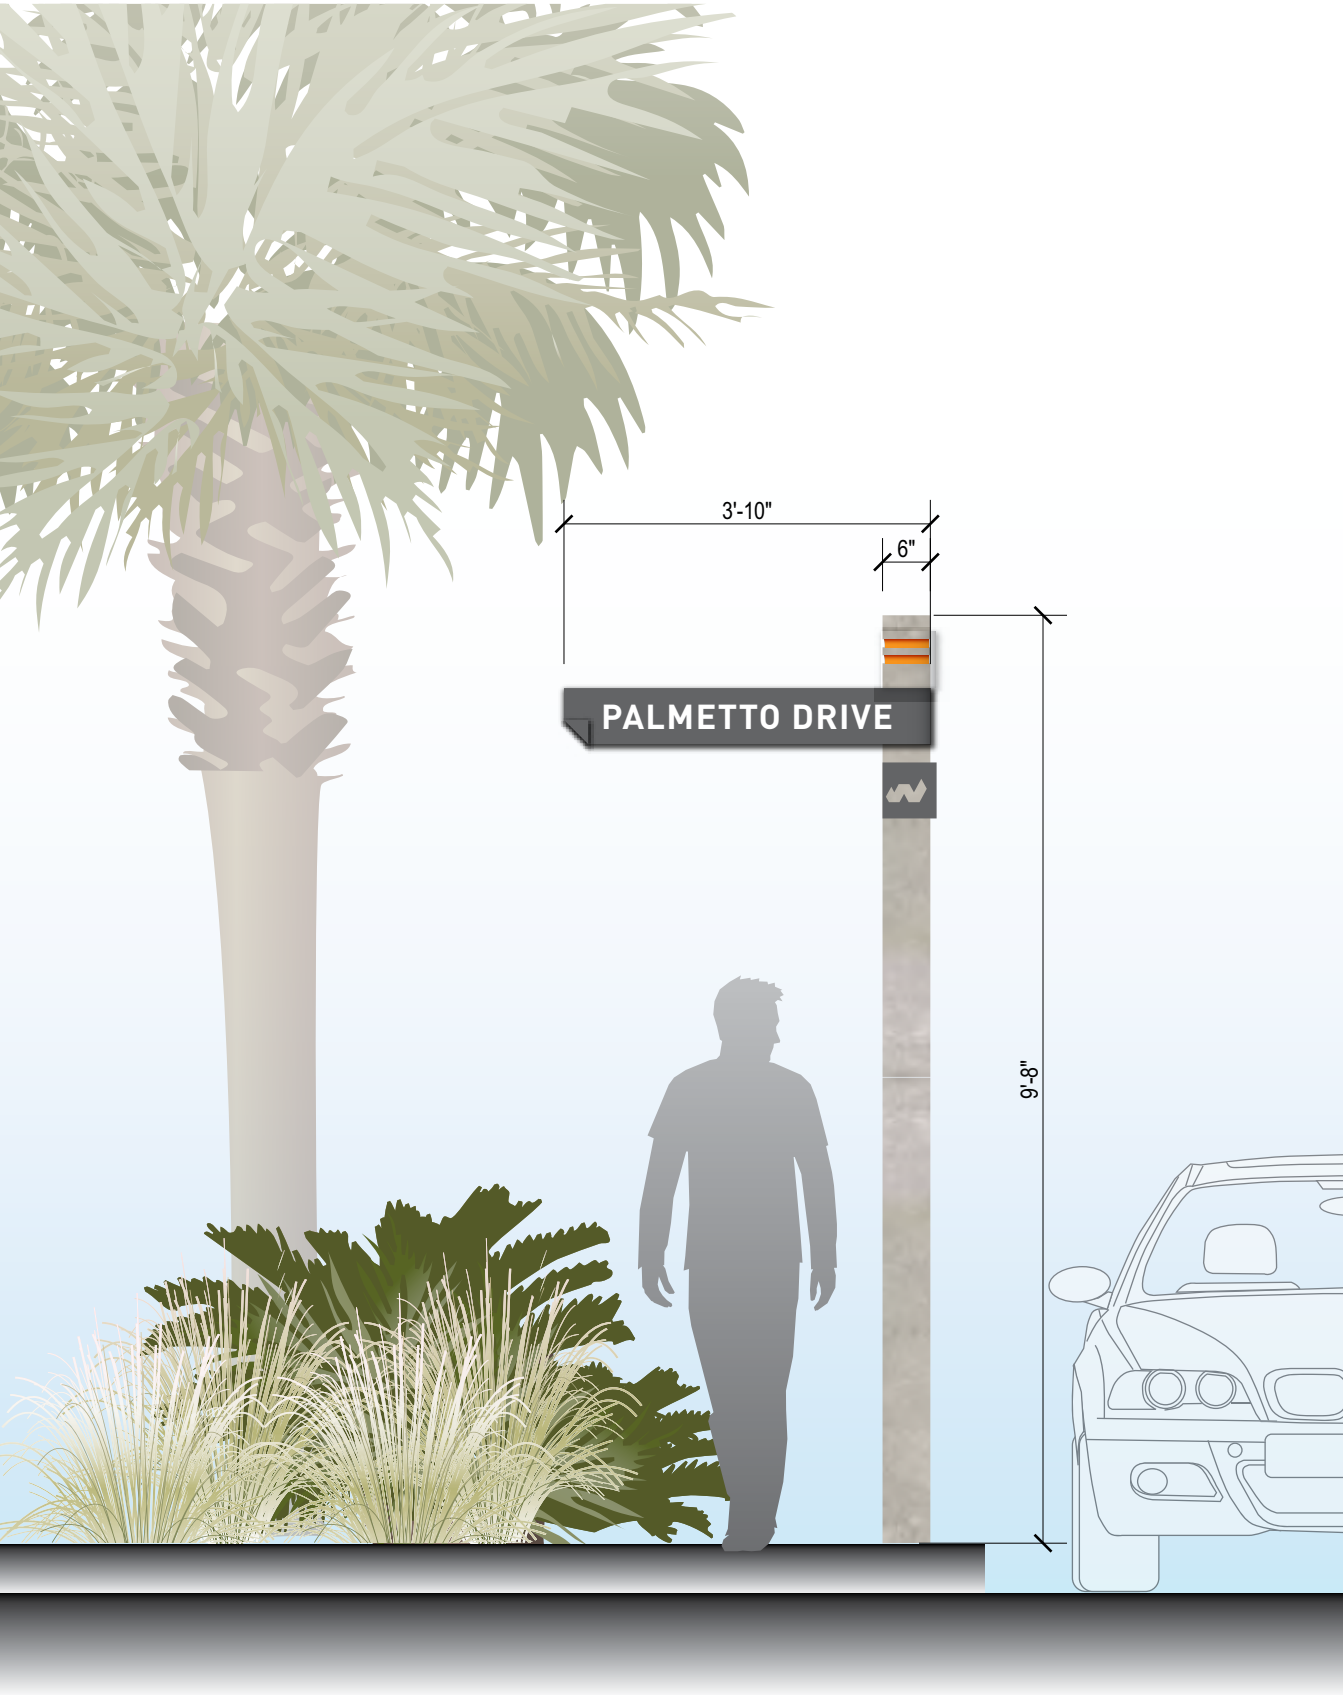

**1 Sign Type 10.11 - Elevation**  
Scale: 1/2"=1'-0"

SEE DETAILS ON FOLLOWING PAGE



**2 Sign Type 10.11 - Perspective**  
Scale: NTS

Proposed Master  
Signage Plan



Wildlight  
PROJECT

Raydient  
OWNER

KK, CD, BJ, KK  
505DESIGN TEAM

ORIGINAL ISSUE:	30 AUG 2017
REVISIONS:	

Sign Type 10.11 -  
Project Street Sign

These drawings are for the sole purpose of  
expressing visual design intent and are not  
intended for construction purposes. All aspects  
engineering, fabrication, installation, and any  
resulting documentation are the responsibility of  
the Fabricator.