


NO TREES WITHIN THE AREAS DESIGNATED 'BUFFER' SHALL BE REMOVED.


NATURAL AREAS WHICH CONTAIN SIGNIFICANT GROWTH THAT SERVE THE FUNCTIONAL PURPOSE OF PROVIDING DEPTH AND VARIATIONS IN HEIGHT MAY SUPPLEMENT NEW PLANTINGS IN PART OR WHOLE DEPENDING UPON THE QUALITY OF NATURAL VEGETATION. LOC 37.05 [D]

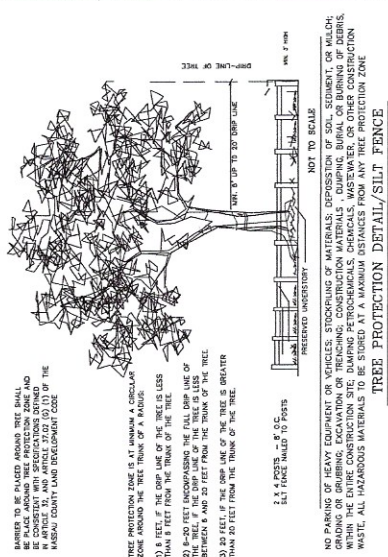

NOTE TO CONTRACTOR:
EACH TREE TO BE TREATED WITH 2-4 OZ OF AGRIHIZONE (BIOHIL.COM) IN A 16% SOLUTION

- X TREE TO BE REMOVED
- O TREE TO BE SAVED
- ◇ TREE NOT COUNTED TOWARDS MITIGATION DATA; DID NOT MEET CRITERIA
- ▬ TREE PROTECTION BARRICADE

I, FLORIAN MCGAM a certified arborist through the International Society of Arboriculture and my certification number is FLA0004 hereby attest that I have prepared this tree protection and replacement plan and/or restoration plan. This includes not only the evaluation of individual trees but also review of the complete construction plan set and the techniques that will be utilized to mitigate impacts to protected trees. Further, I attest that best practices, as supported by the International Society of Arboriculture, are being implemented to avoid and mitigate impacts to protected trees.

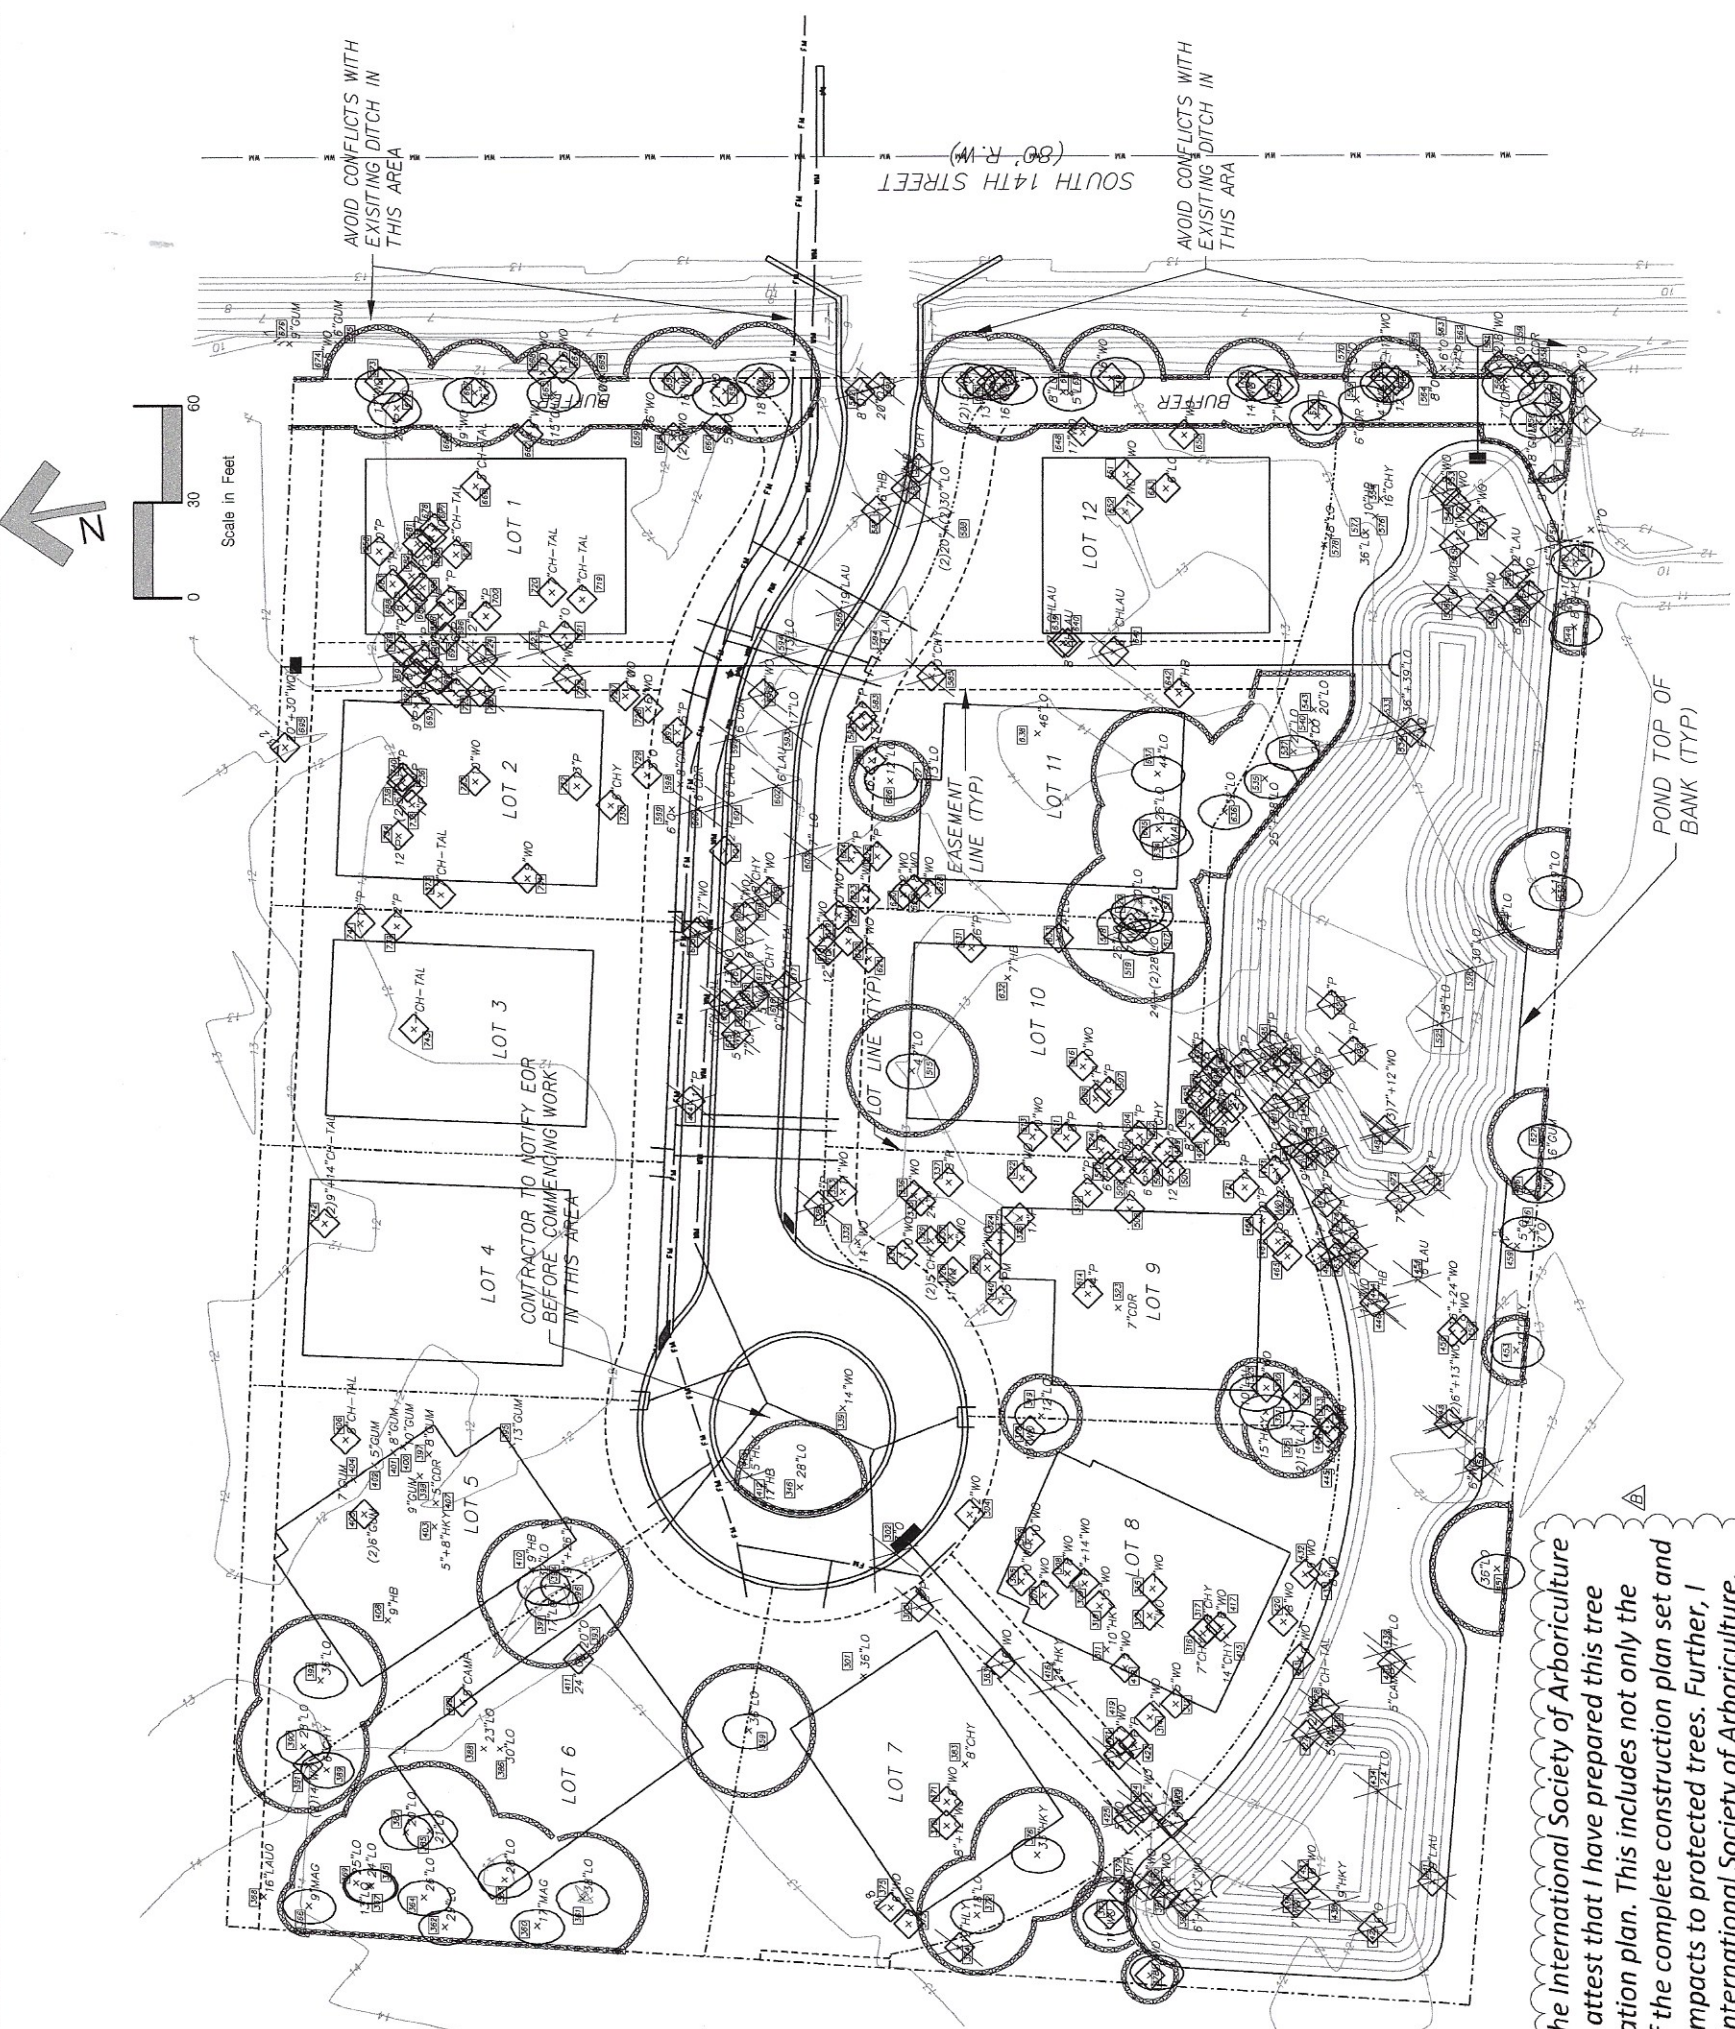

--	--	

G & A
GILLETTE & ASSOCIATES, INC.
20 SOUTH 4TH STREET
FERNANDINA BEACH, FL 32034
PHONE: (904) 261-6819

WOODMERE
14 OAKS, LLC

SHEET NO. TREE-1
Issue Date JA of JO
Project No. 17-10.27
Registered Professional

NO.	DATE	BY	REVISION
1	07/21/2018	AG	ISSUED FOR PERMIT
2	07/21/2018	AG	REVISED PER NASSAU COUNTY COMMENTS
3	07/21/2018	AG	REVISED PER NASSAU COUNTY COMMENTS
