
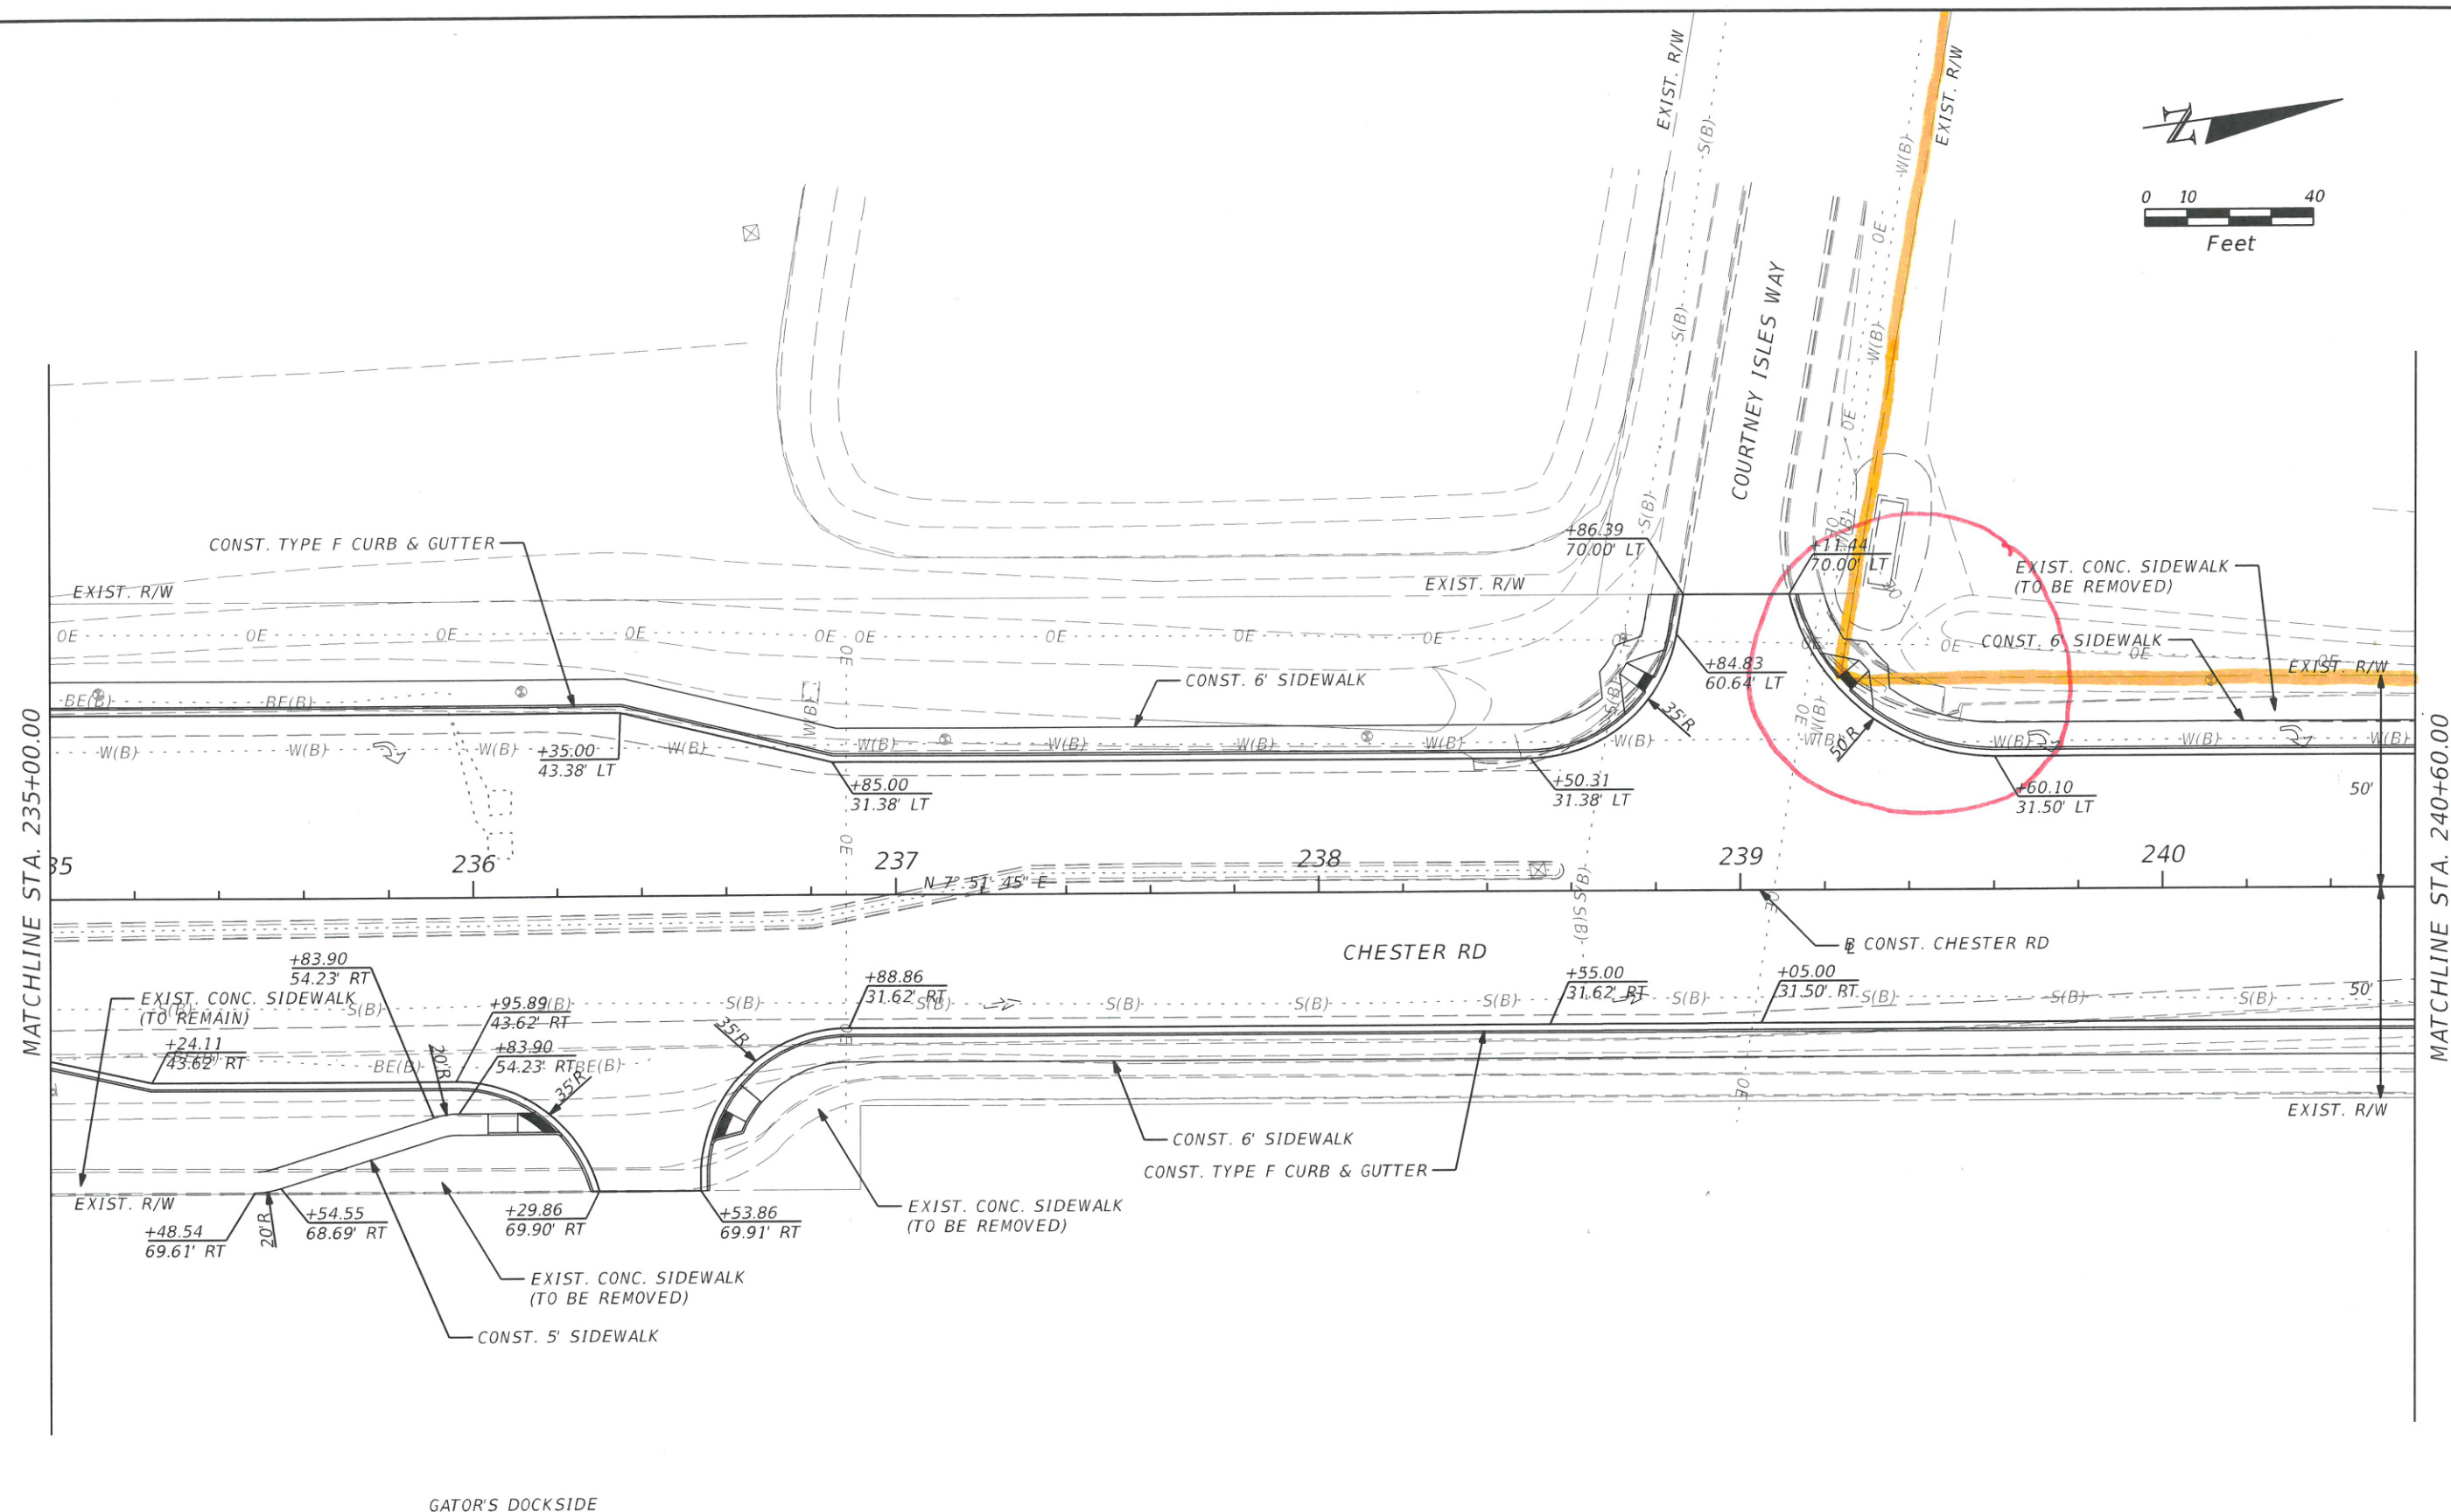


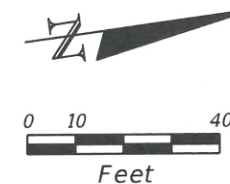

| REVISIONS |             |      |             | CONNELLY & WICKER INC.<br>10060 Skinner Lake Dr., Suite 500<br>Jacksonville, FL 32246<br>Phone 904.265.3030 Fax 904.265.3031<br>CA No. 3650 LA No. LC26000311<br>Engineer of Record:<br>J. William Lanier, P.E.<br>FL P.E. No. 75409 | NASSAU COUNTY ENGINEERING |        |                      | PLAN SHEET (2) | SHEET NO. |
|-----------|-------------|------|-------------|---|---------------------------|--------|----------------------|----------------|-----------|
| DATE      | DESCRIPTION | DATE | DESCRIPTION |   | ROAD NO.                  | COUNTY | FINANCIAL PROJECT ID |                |           |
|           |             |      |             |   |                           | NASSAU |                      |                |           |