


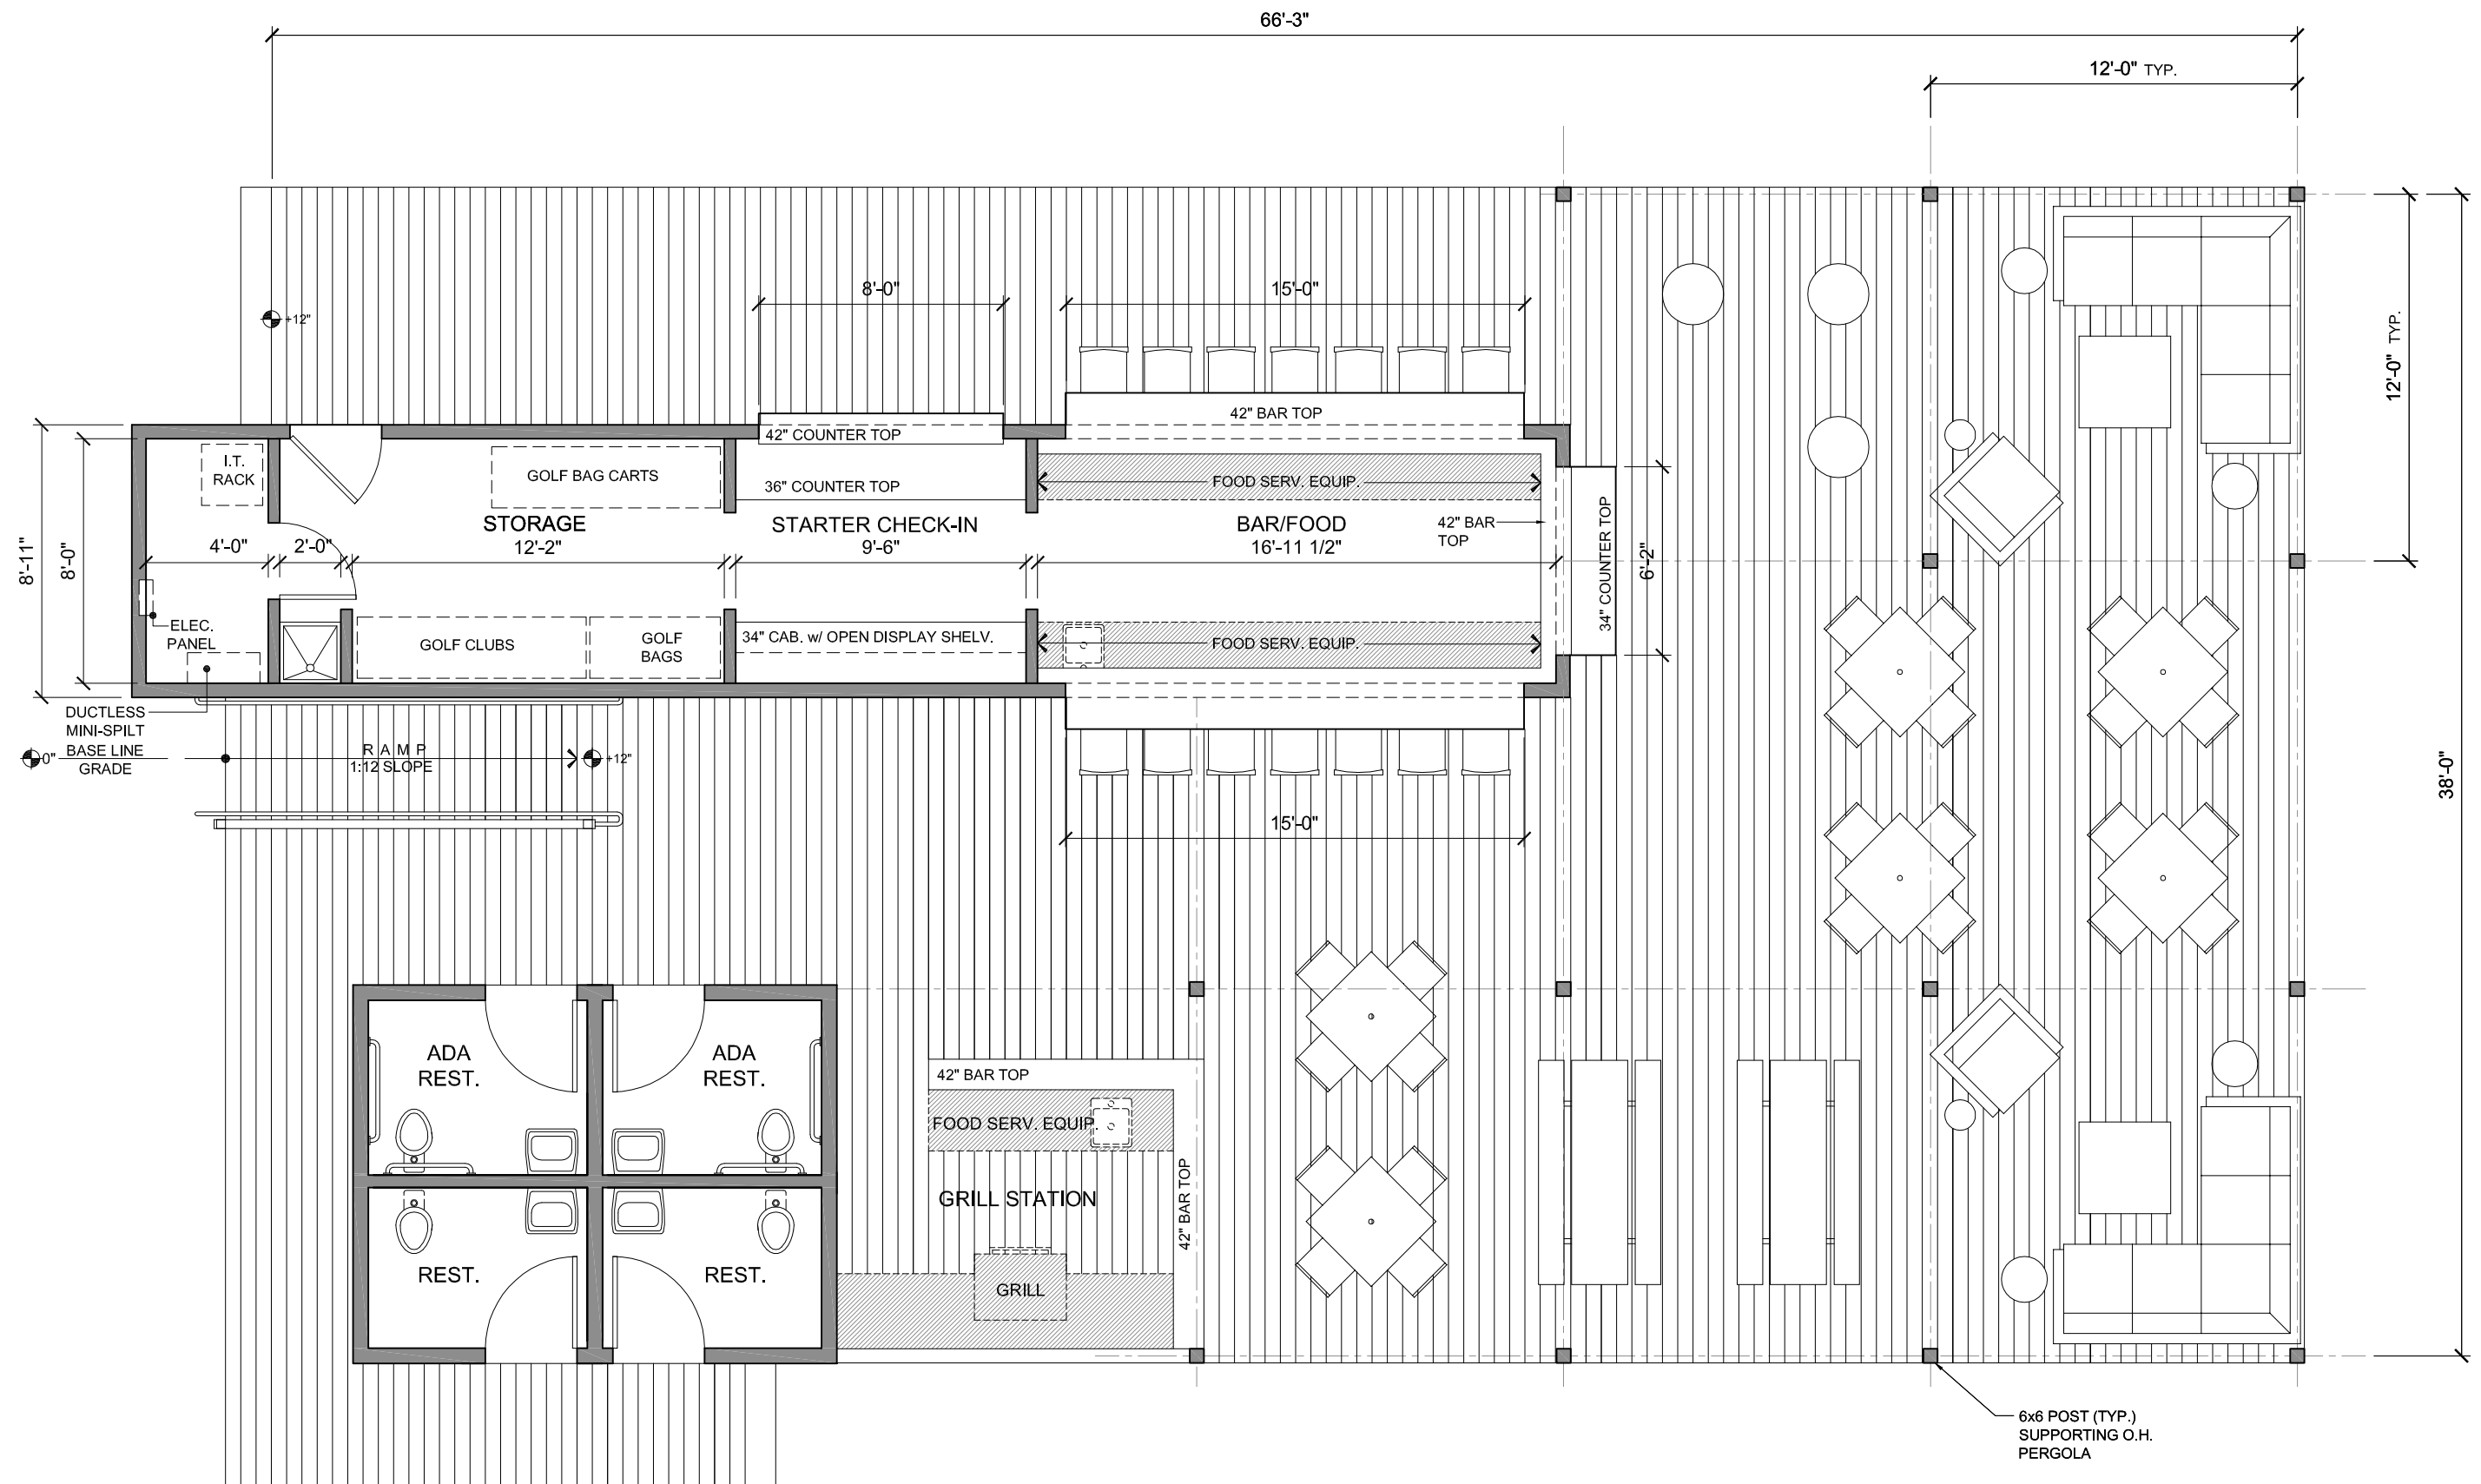

# STATER BLDG. • OMNI- AMELIA ISLAND • SCHEME H

SCALE: 3/16"=1'-0"