

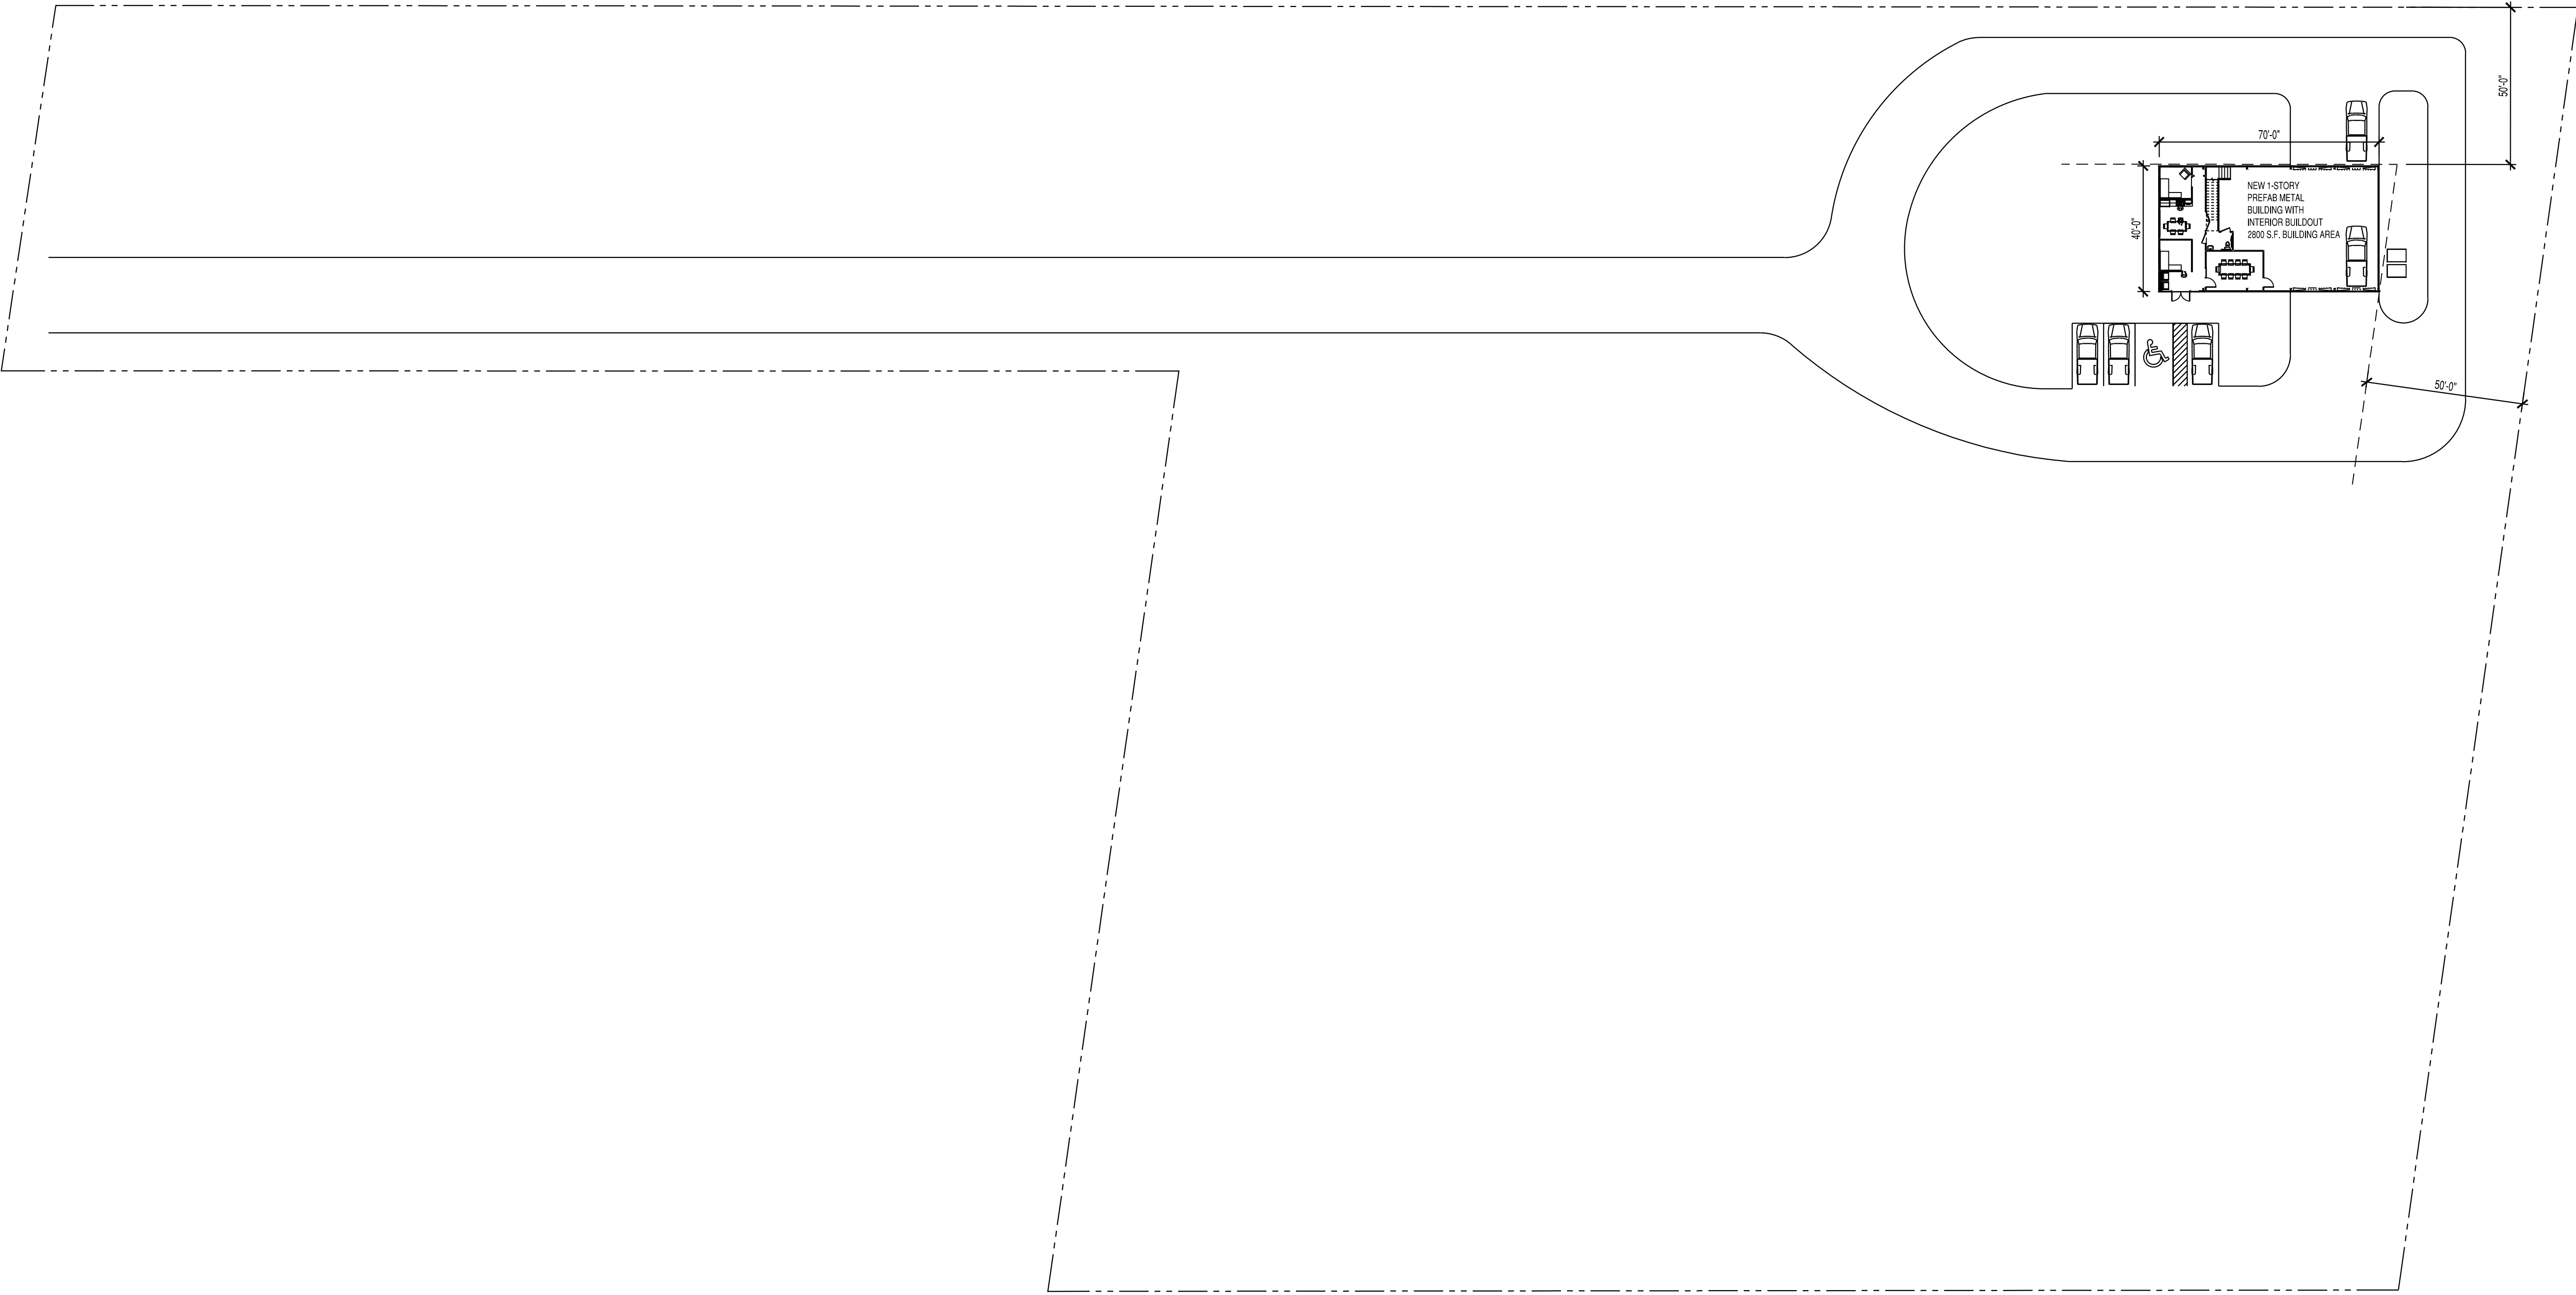


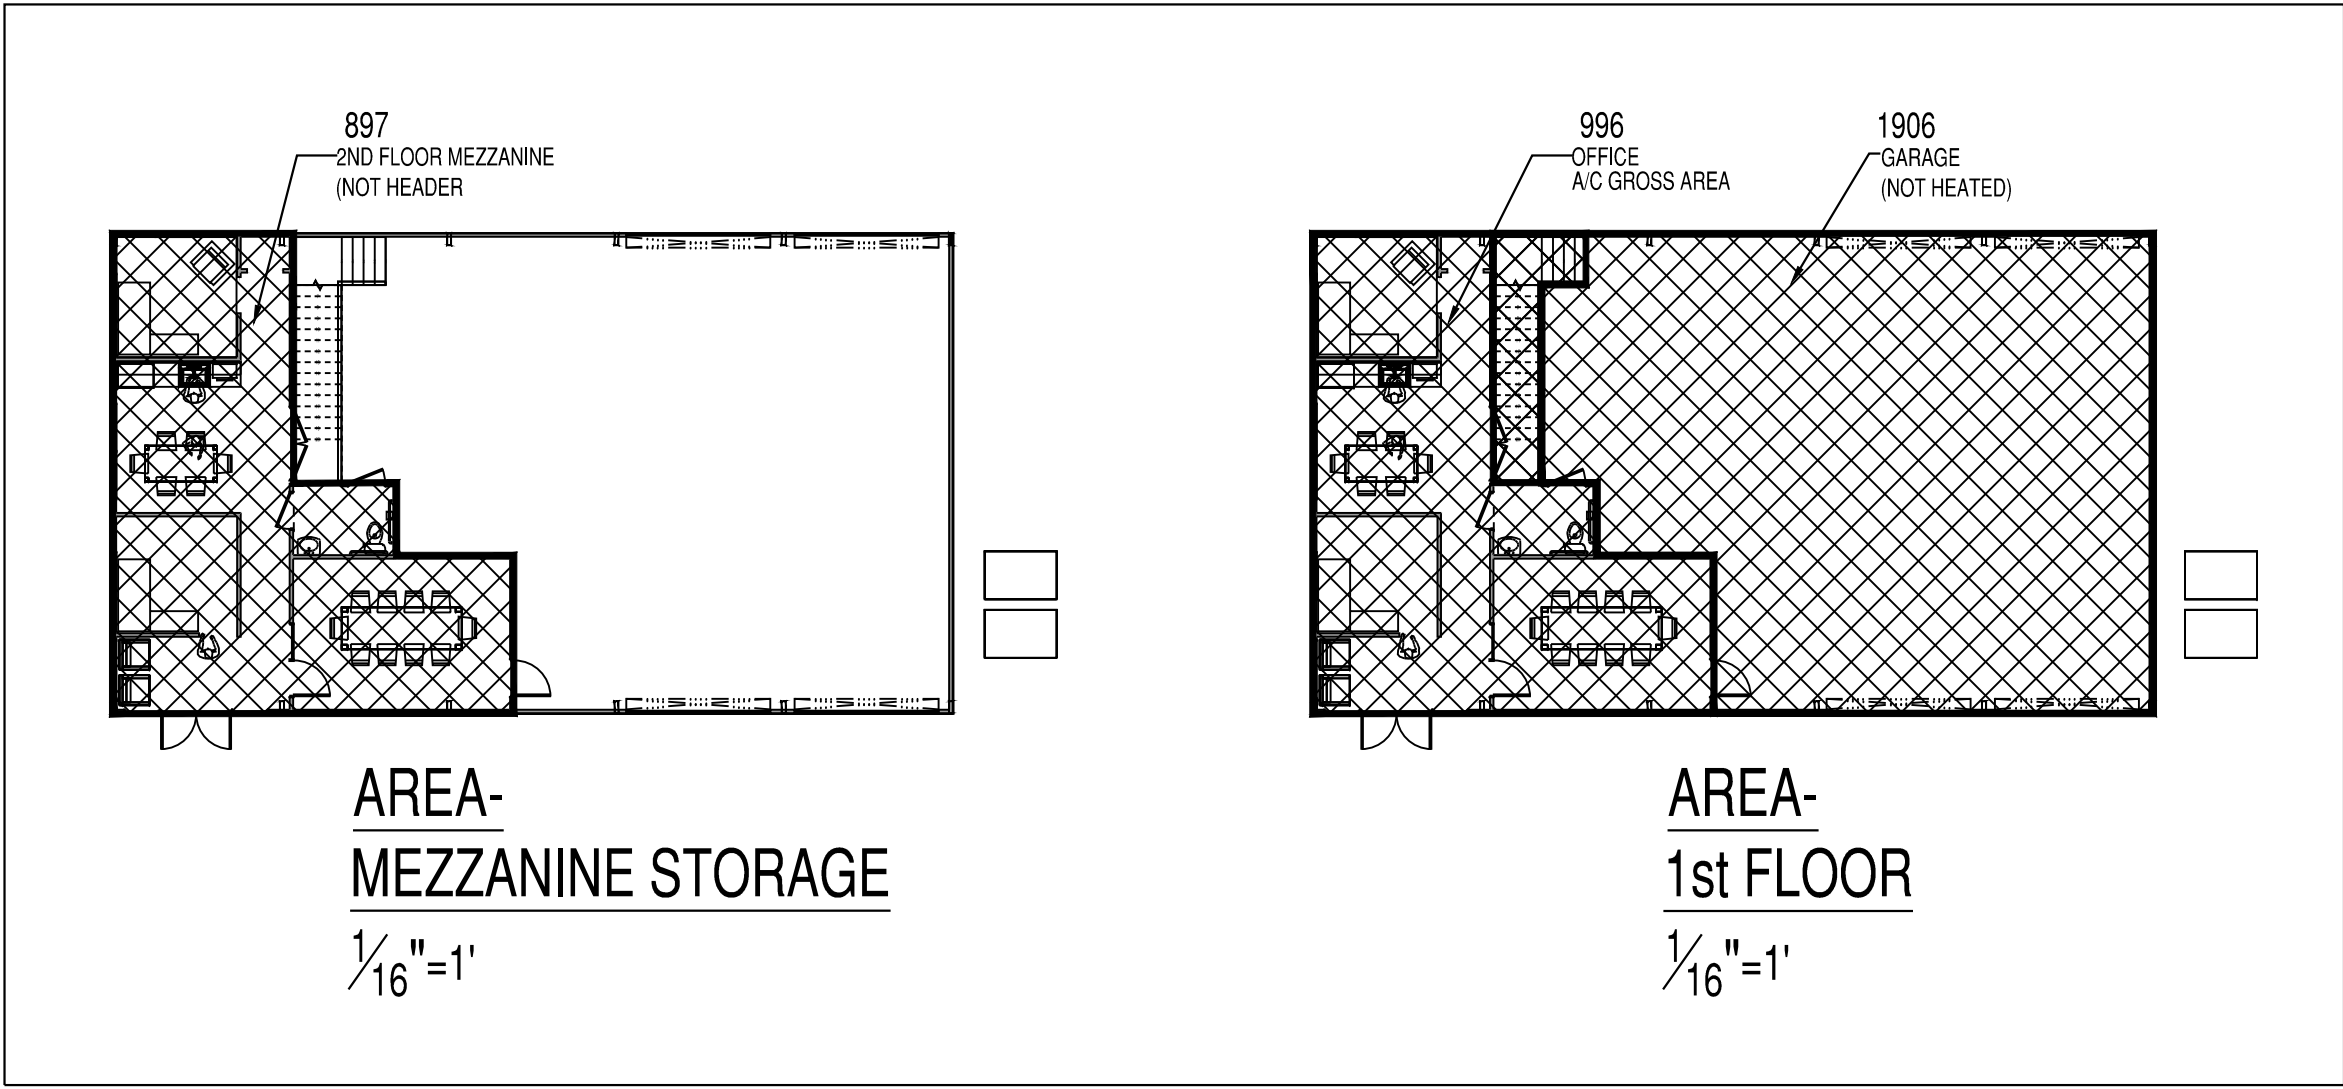

Issue Date of Progress Prints*	
Issued	Issued to:
Date:	
4-14-21	REVIEW

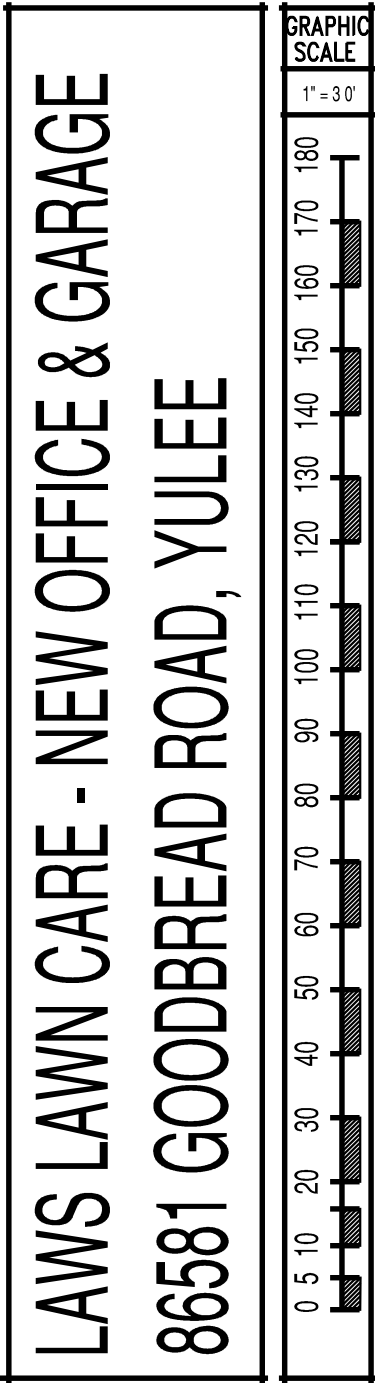

SITE PLAN	
North / Elevation Key	Sheet
	C-1

SITE PLAN
1" = 30'