
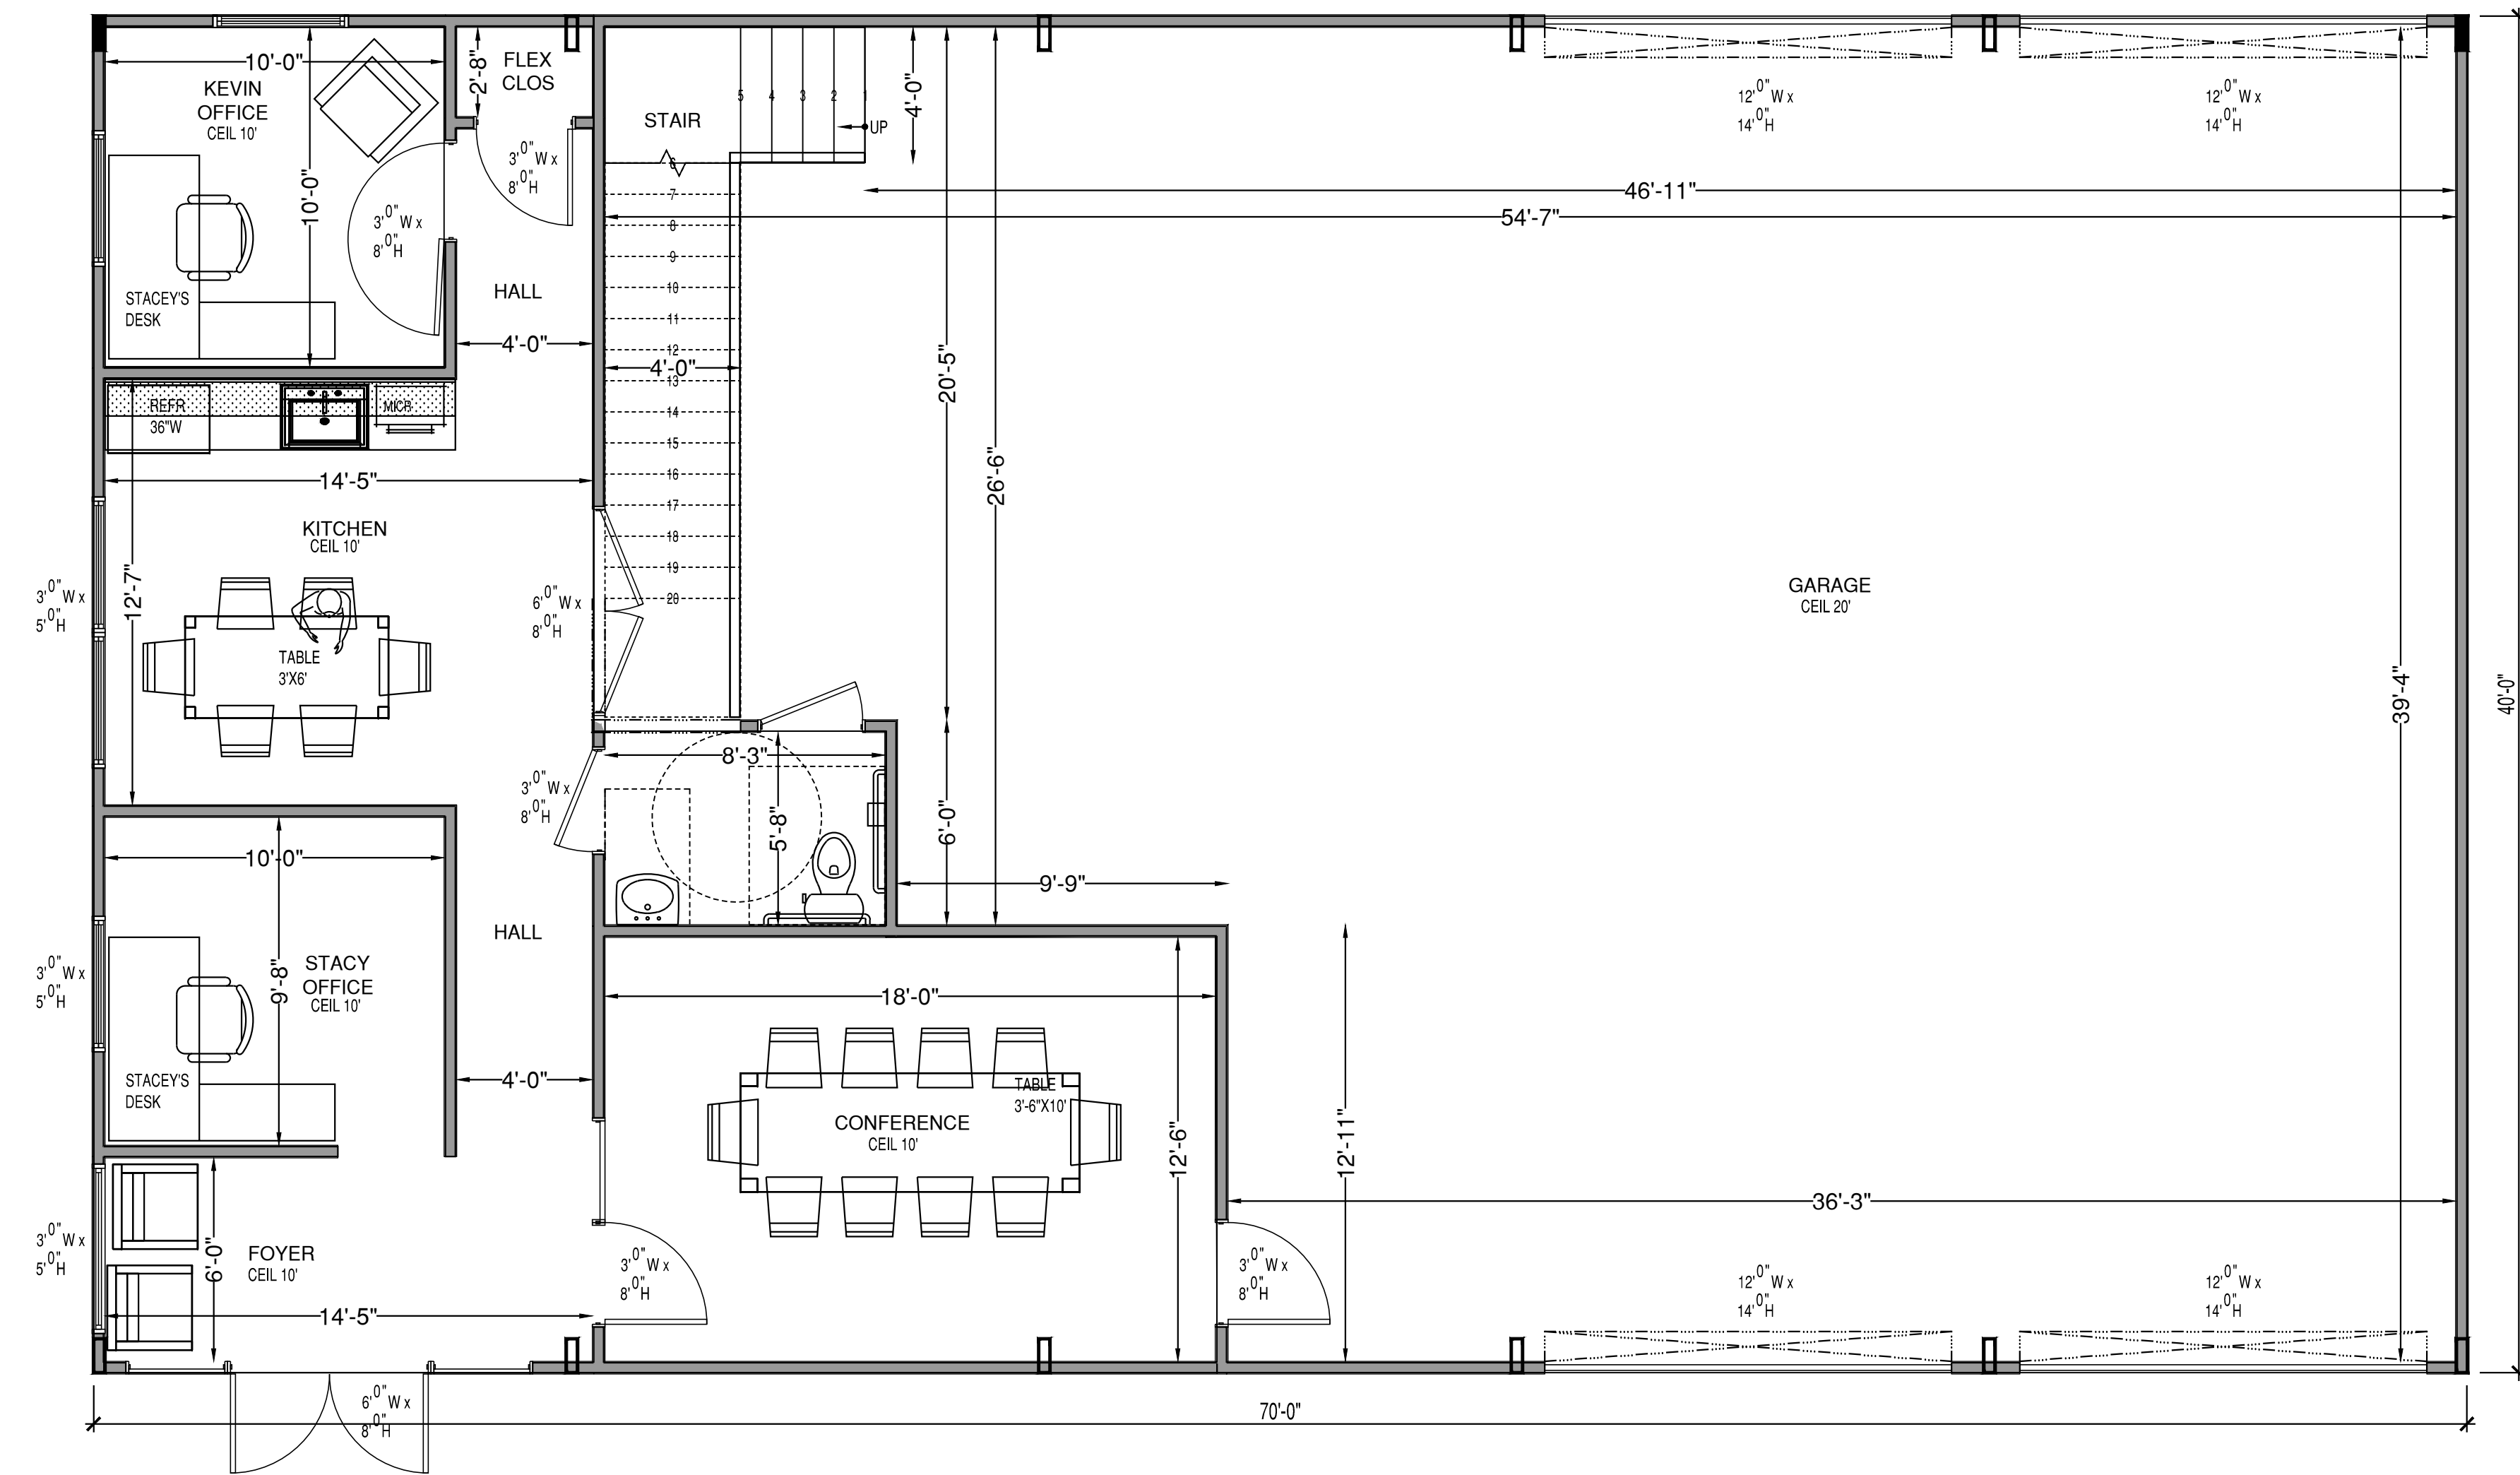
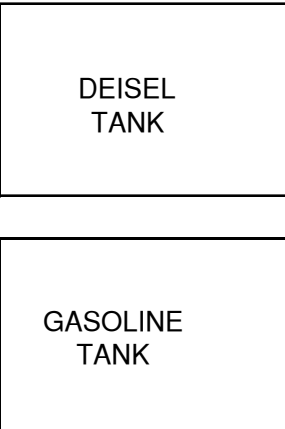


DIMENSIONED
1st FLOOR PLAN
 $\frac{1}{4}''=1'$

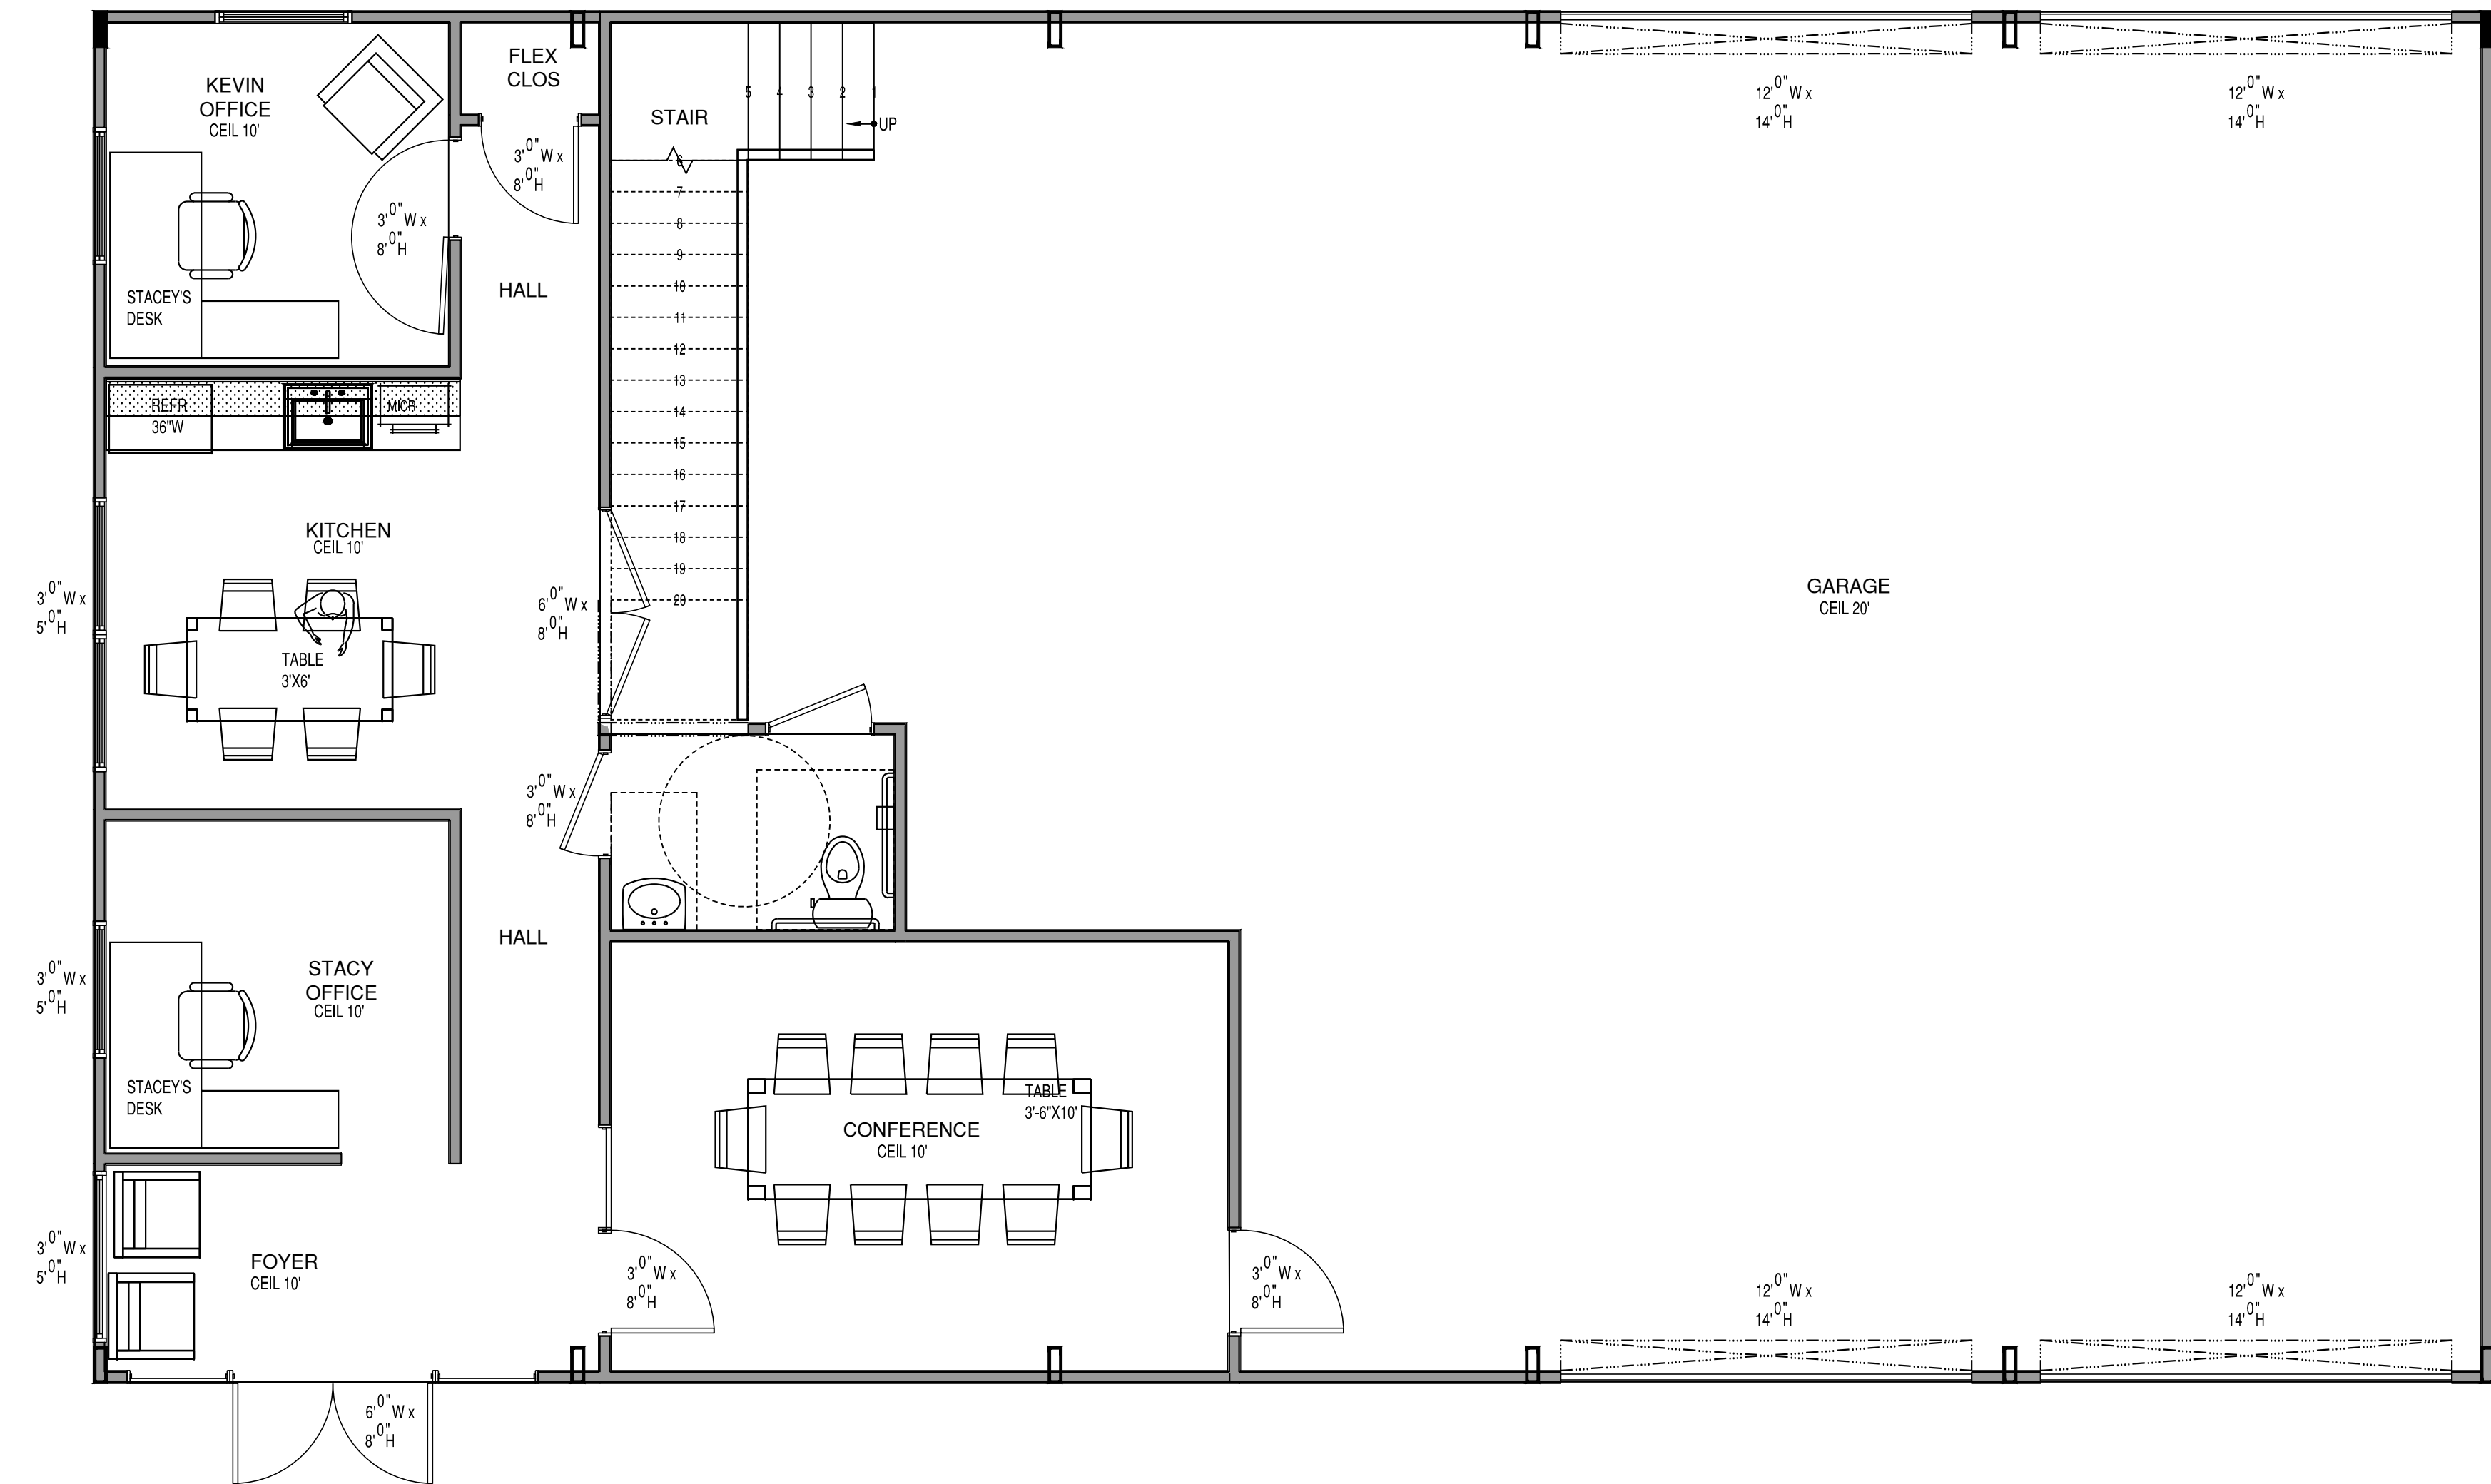

NOTE
1st FLOOR PLAN
 $\frac{1}{4}''=1'$

Issue Date of Progress Prints*	
Issued Date:	Issued for:
4-14-21	REVIEW

LAWS LAWN CARE - NEW OFFICE & GARAGE
86581 GOODBREAD ROAD, YULEE

0 1 2 3 4 5 6 7 8 9 10 12 15 20 25
GRAPHIC SCALE
 $\frac{1}{4}''=1'$

1st FLOOR PLAN

North / Elevation Key
N
W E S

Sheet
A-1.1