



D.R. HORTON
INC. - JAX.

LOT 146
RIVER GLEN PHASE 5A
OFFICIAL RECORD BOOK: 2510, PAGES: 1956-1959
DATE: 12-14-2021
SCALE: 1"=30'-0"
FLOOD ZONE "A"

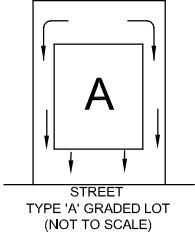

F.F. EL. 9.30
LOT TYPE "A"

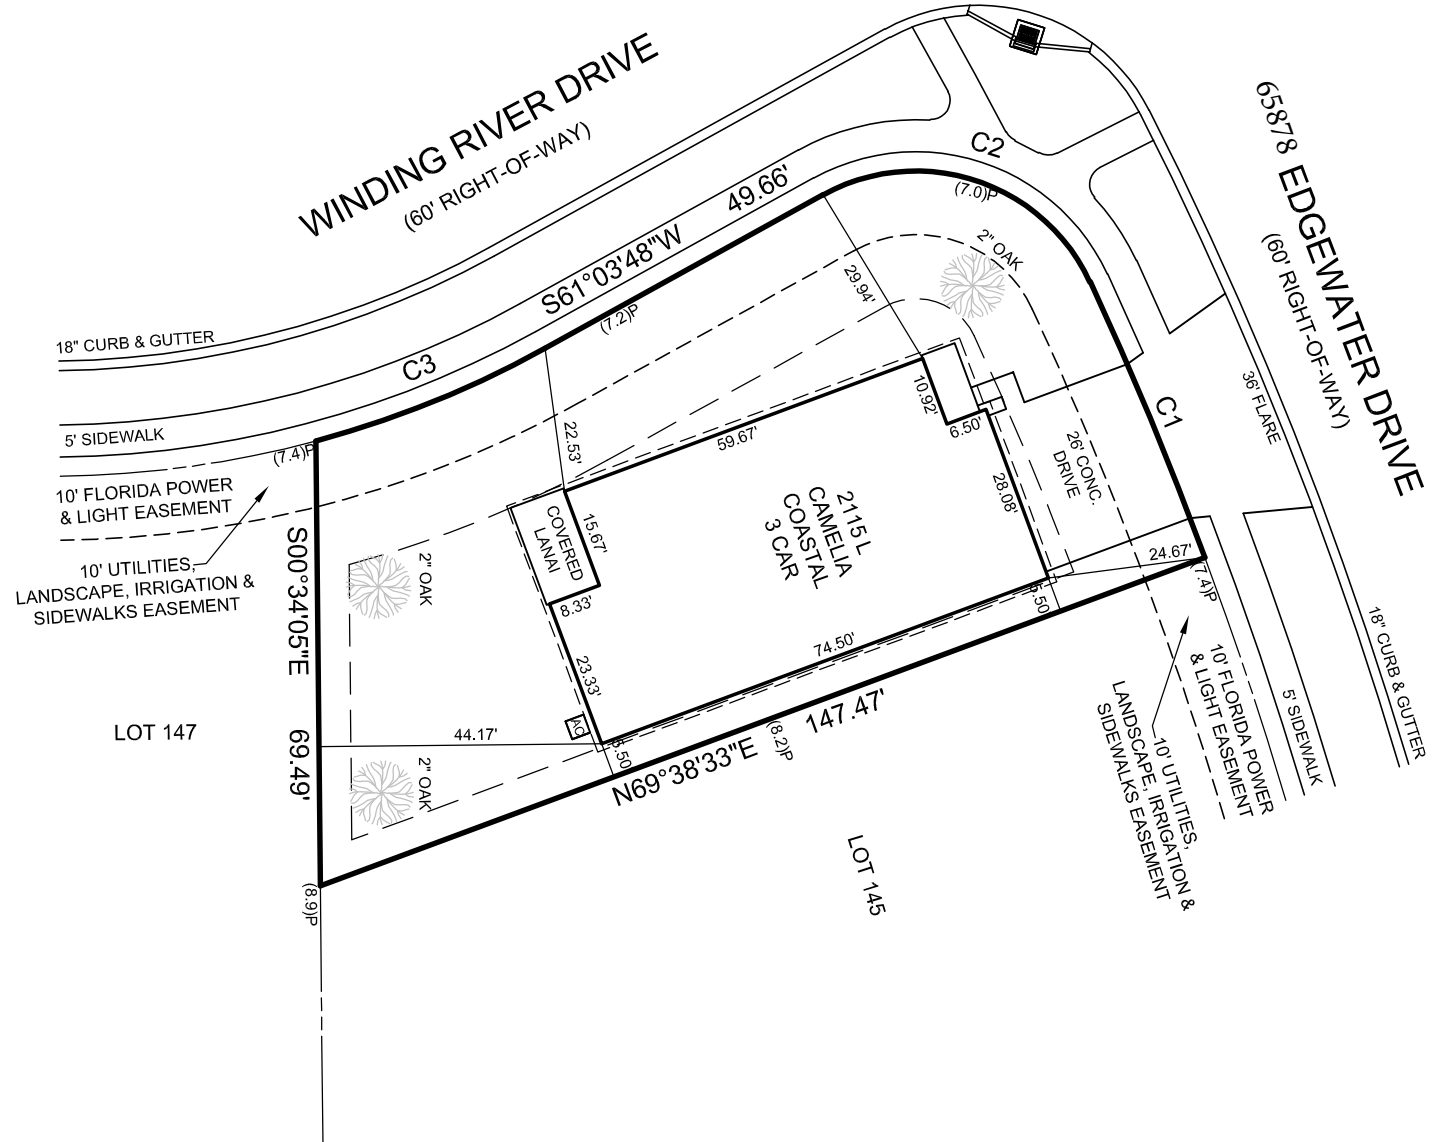

ALL ELEVATIONS SHOWN HEREON
REFERENCE (NAVD-88)

TOTAL AREAS:

LAND AREA (sq. ft.)
9,151
SOD AREA (sq. ft.)
7,710
CONC. AREA (sq. ft.)
2,218

BUILDING AREA=2,910 SQ. FT.=31.80%
CONCRETE AREA=652 SQ. FT.=7.12%
IMPERVIOUS AREA=3,562 SQ. FT.=38.92%

FND. LEGEND

STEMWALL=S
MONO=M

BRL TABLE

FRONT	SIDE	REAR	2ND FRONT
20'	5'	15'	20'

SOD TABLE

FRONT	SIDE	REAR
FULL	FULL	FULL

W.O. No. 2021-4253