

WILDLIGHT PARCEL 4A


NASSAU COUNTY, FLORIDA

FOR

PULTE HOME
COMPANY, LLC

124 DEL WEBB PARKWAY
PONTE VEDRA, FL. 32081

LOCATION MAP
N.T.S.

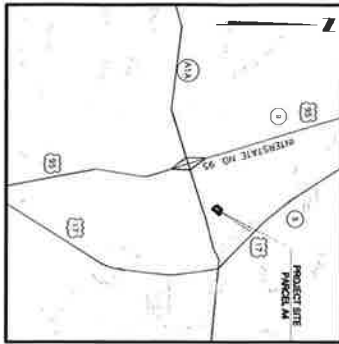

OWNER:	PULTE HOME COMPANY, LLC 124 DEL WEBB PARKWAY PONTE VEDRA, FL. 32081 ATTN: CHRIS NILL
DEVELOPER:	PULTE HOME COMPANY, LLC 124 DEL WEBB PARKWAY PONTE VEDRA, FL. 32081 ATTN: CHRIS NILL
ENGINEER:	ENGLAND-THING & MILLER, INC. 14775 OLD ST. AUGUSTINE ROAD JACKSONVILLE, FL. 32218 ATTN: NEAL J.D. MILLER



ETM
VISION • EXPERIENCE • RESULTS


England-Thing & Miller, Inc.

14775 Old St. Augustine Road
Jacksonville, FL 32218
TEL: (904) 446-9488
FAX: (904) 446-9488
CA: 00002584 LC: 0000316

DATE: JUNE 2022

DRAWING INDEX		
PAGE	DRAWING	REVISION
JEA AVAILABILITY #: 2022-0046
JEA DESIGN STANDARDS: 2022

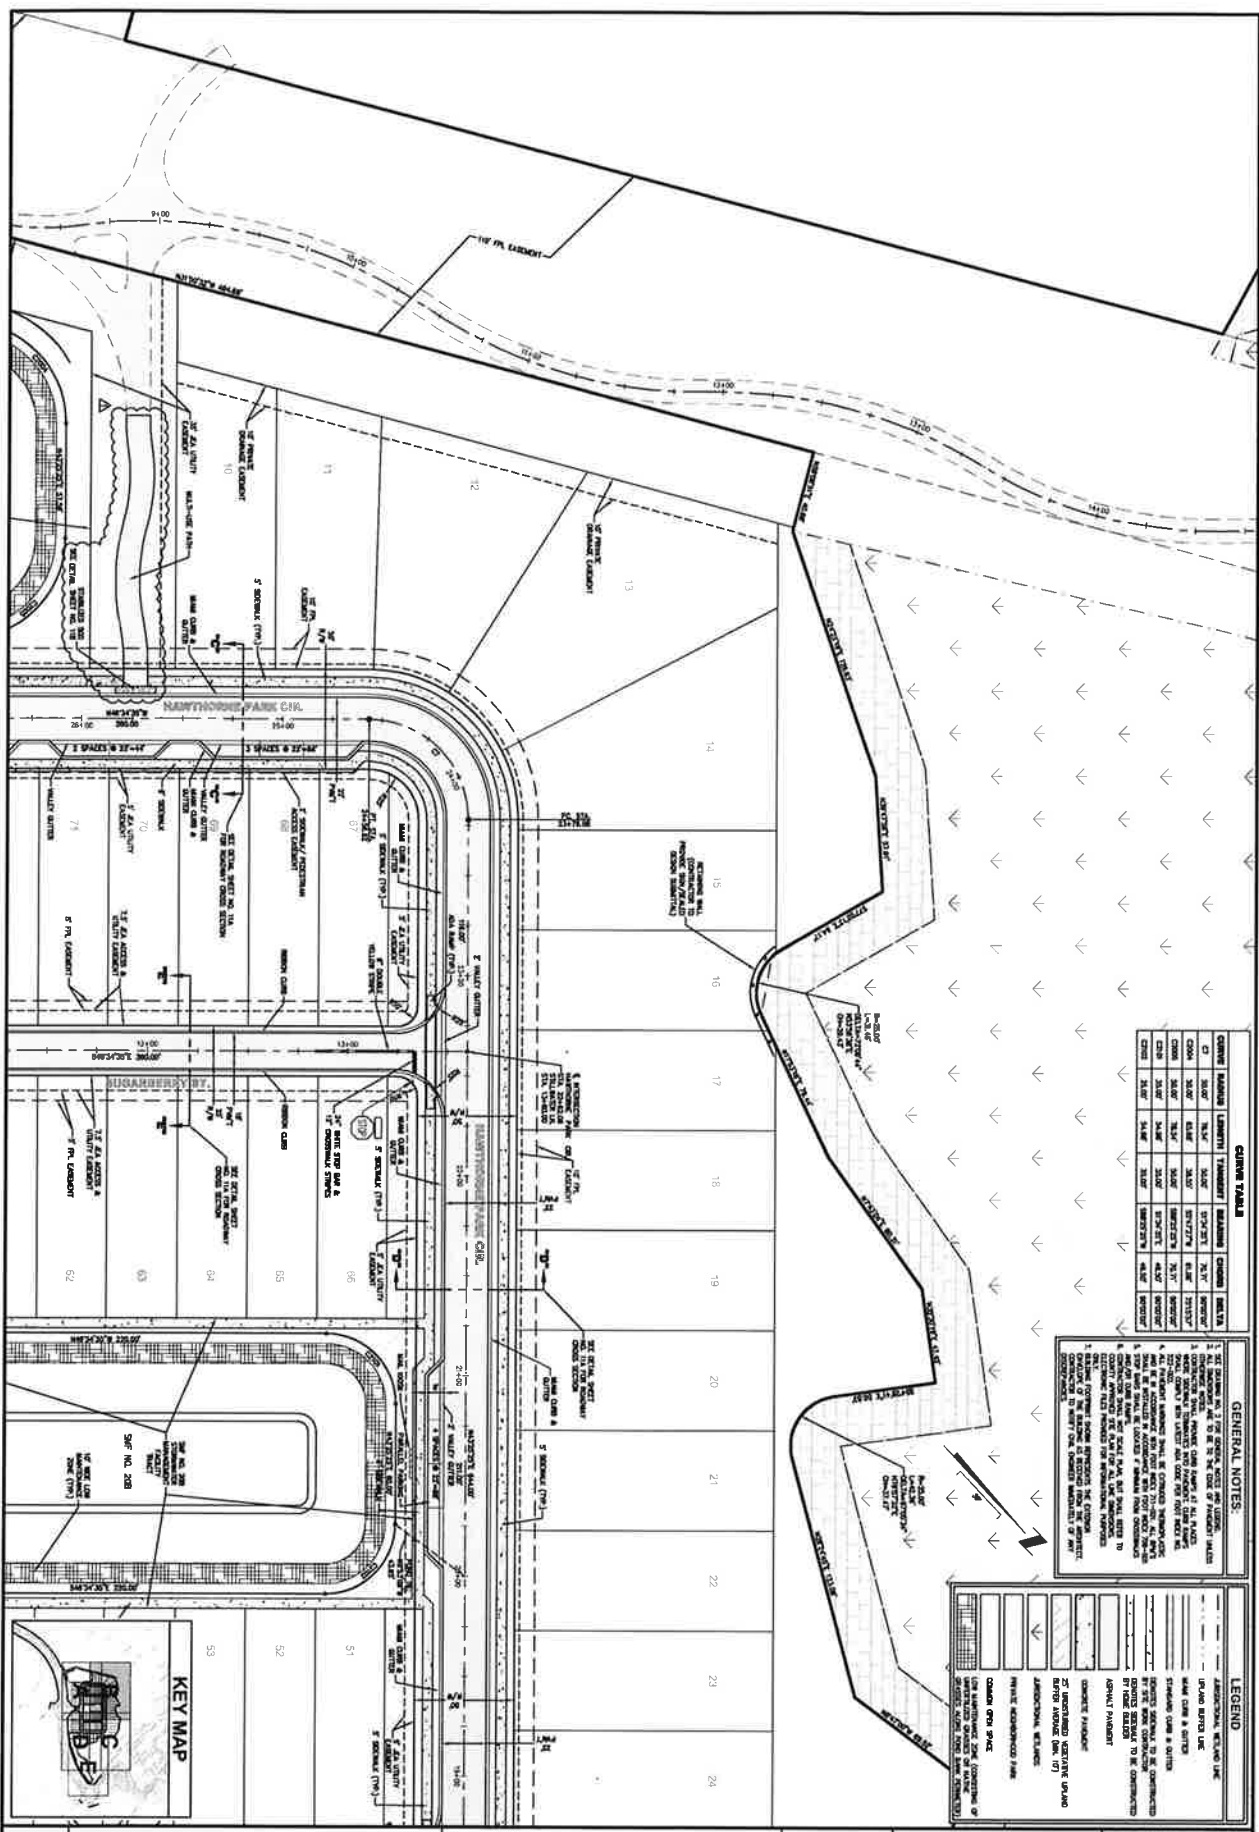


GENERAL NOTES

[illegible]

LEGEND

[illegible]






REVISIONS:

PLANS PREPARED UNDER THE

DIRECTION OF

1000


NEAL J.D. MILDAN
P.E. NUMBER: 45251


June 10, 2022 - 3:43 PM, Sun. At Cray.


4B **SITE PLAN**
WILDLIGHT PARCEL 4A
FOR
PULTE HOME COMPANY, LLC



14775 Old St. Augustine Road
Jacksonville, FL 32208
TEL: (904) 643-6800
FAX: (904) 646-9405
WEB: 334-4 C. 000016

f:\y008\18-238\18-238-05-07\LandDev\Design\Plats\18-238-05-07-SiteCon.dwg

PL01112 August 10, 2022 - 2:43 PM, ST: Ar Orya

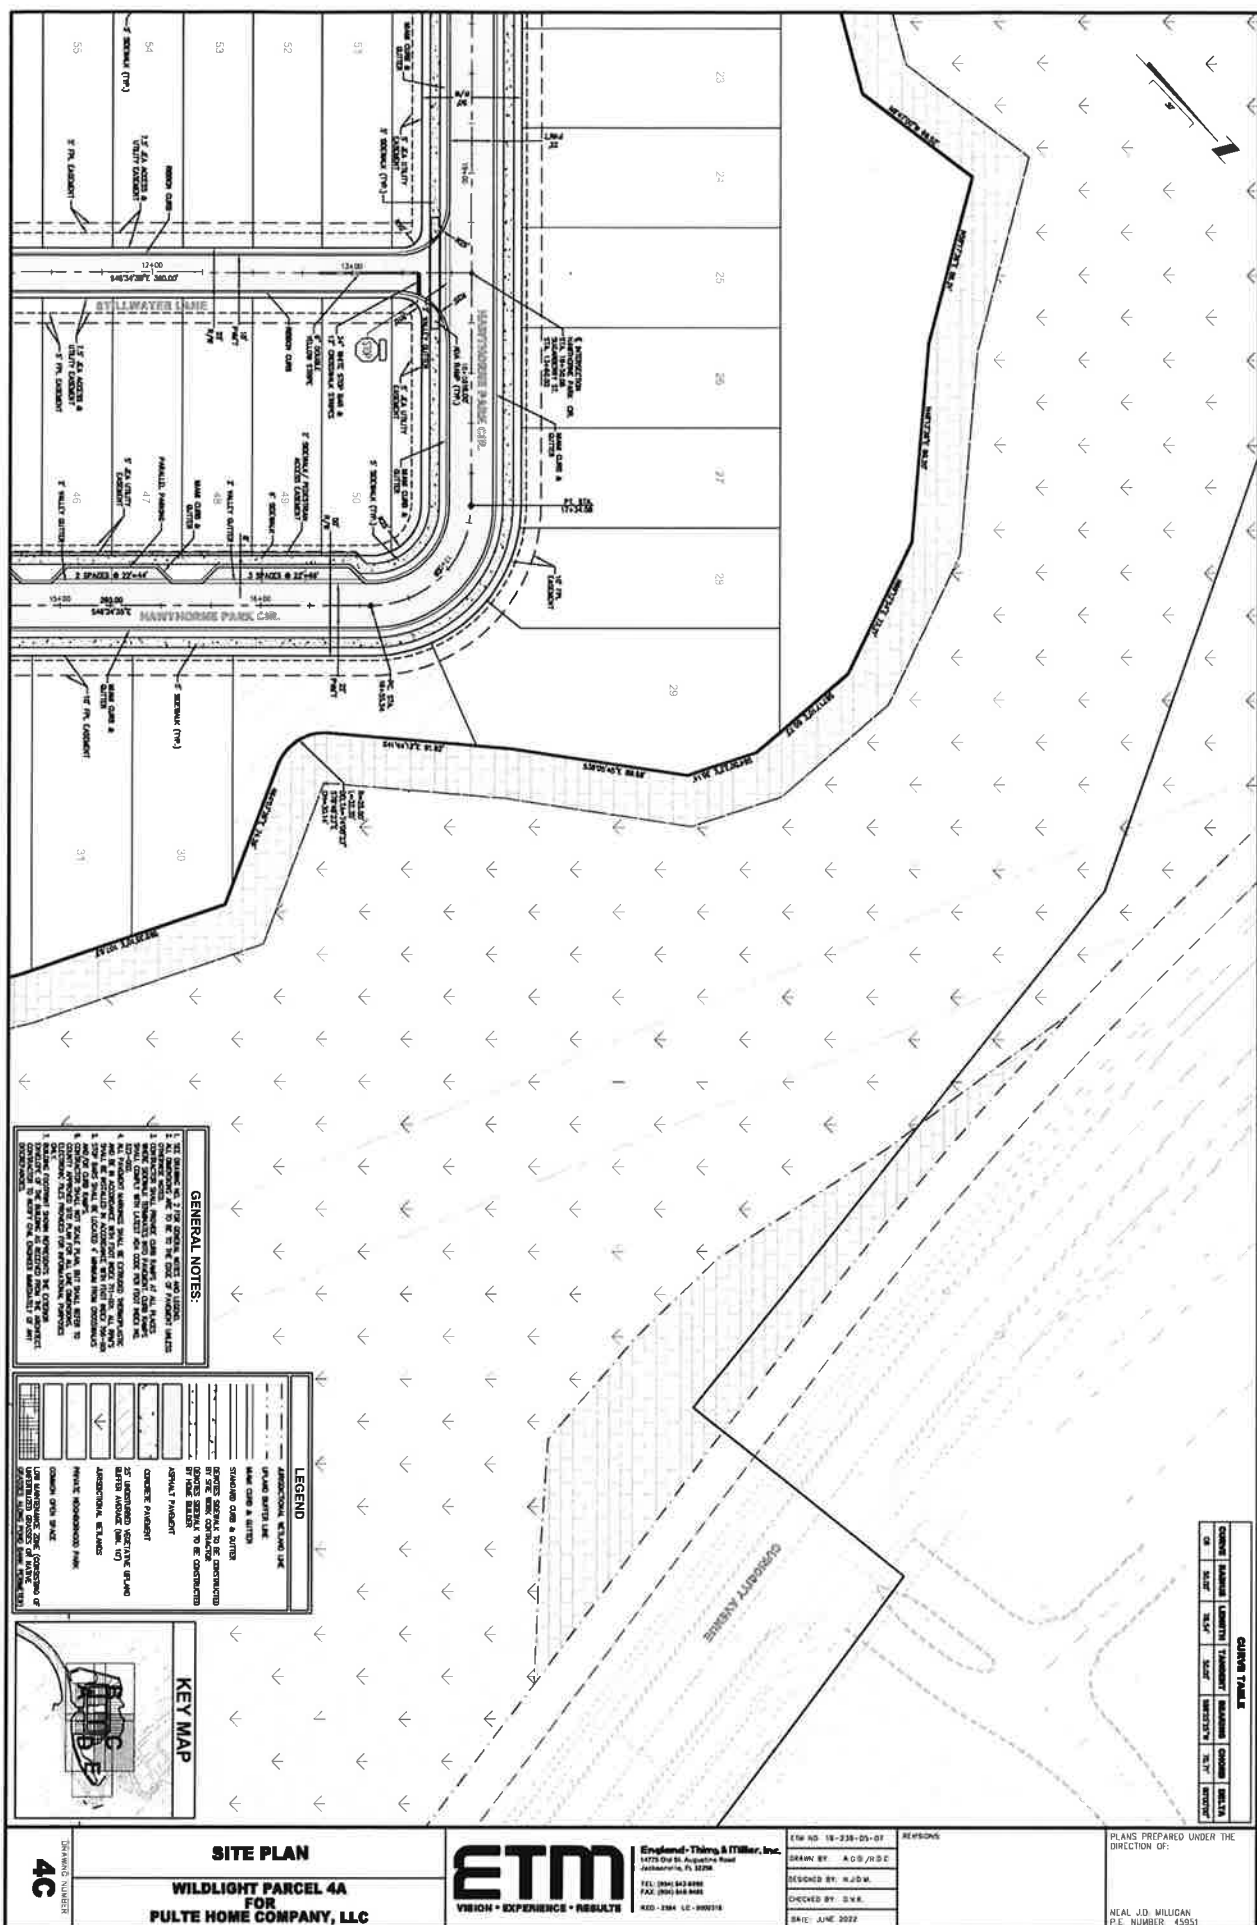

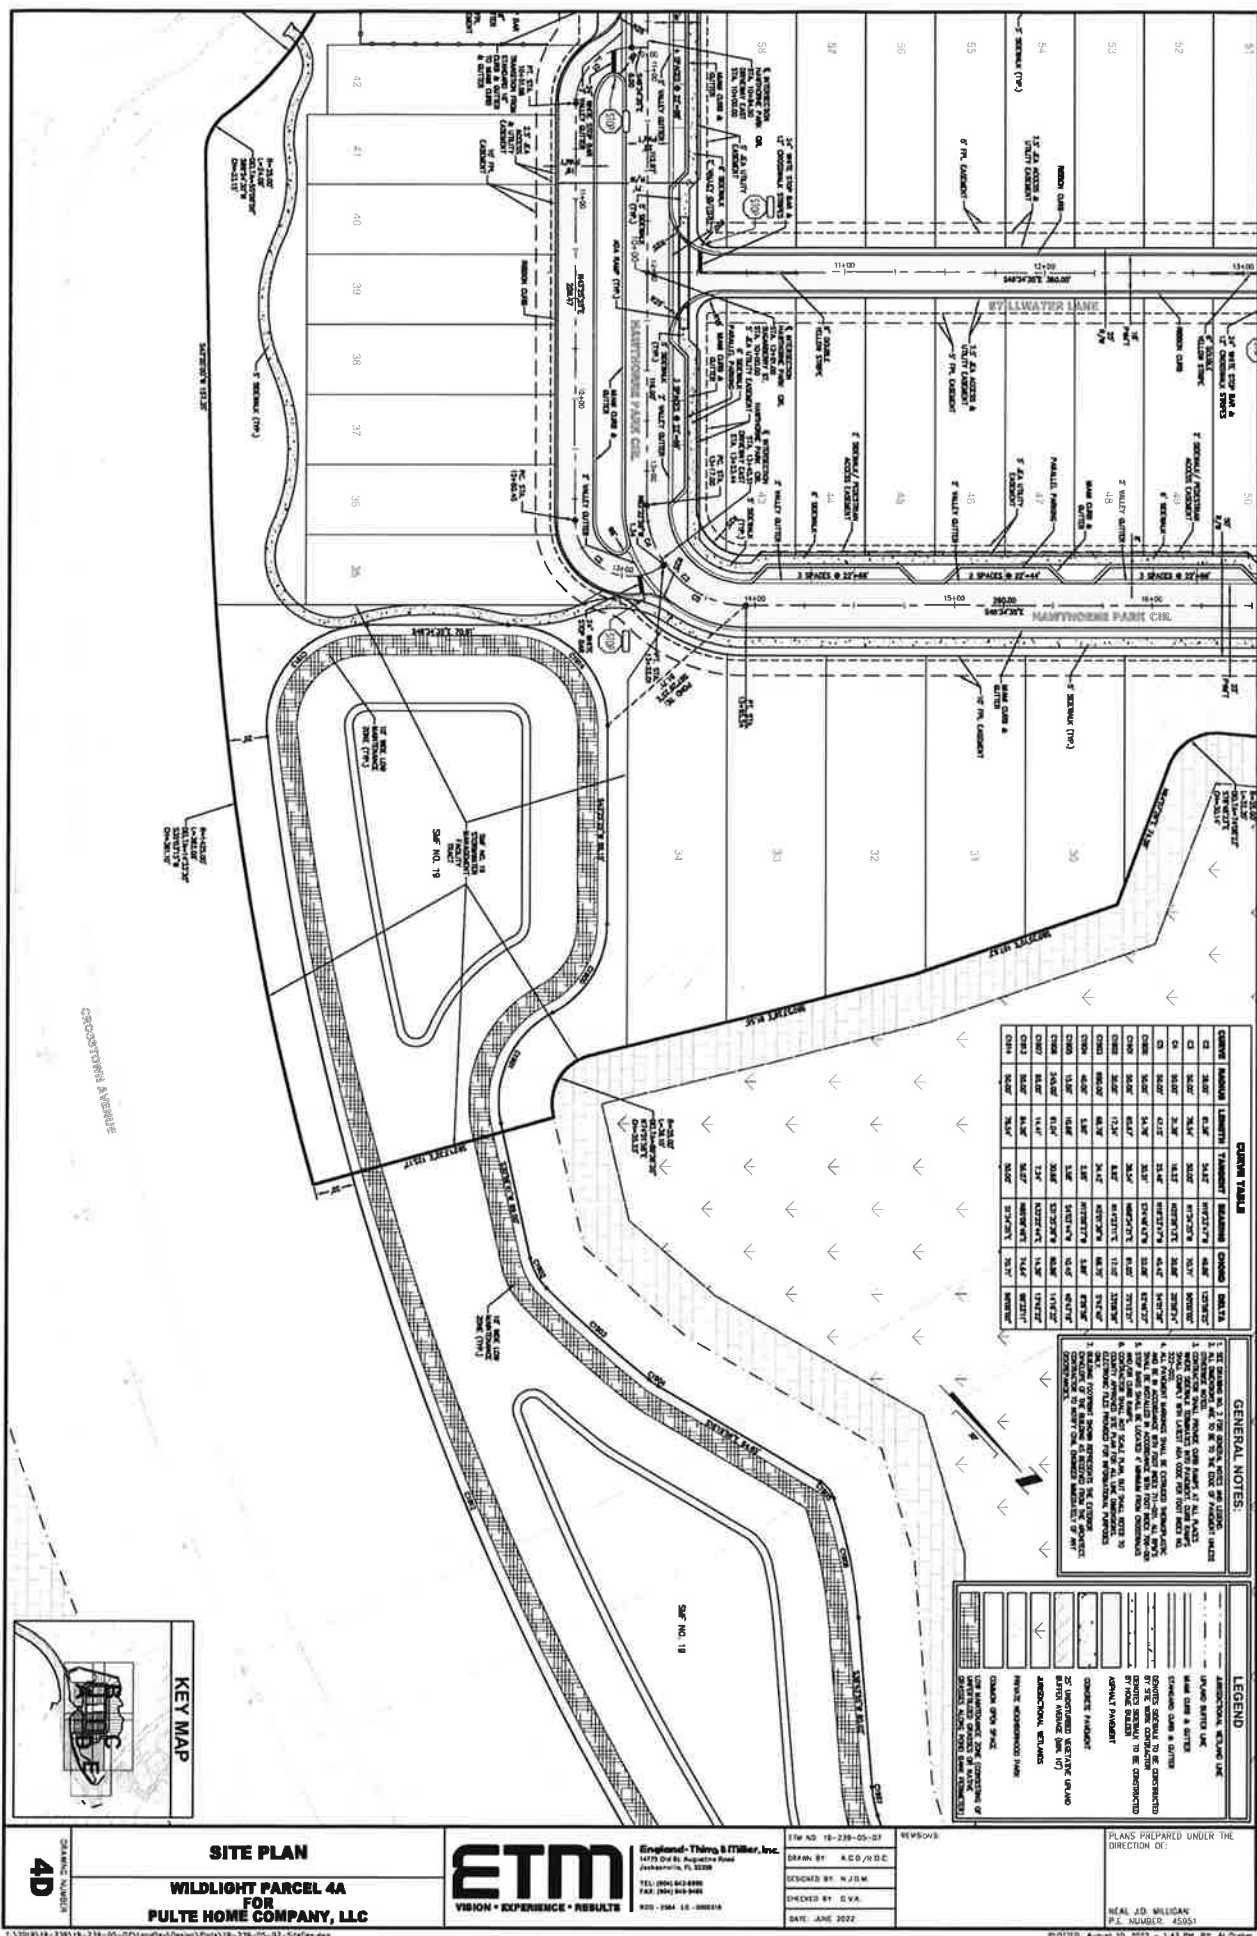

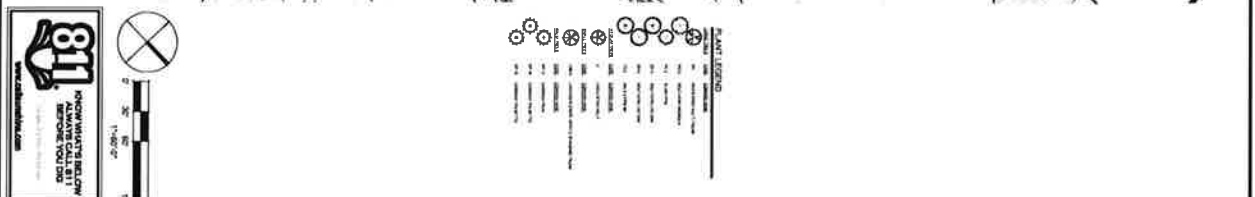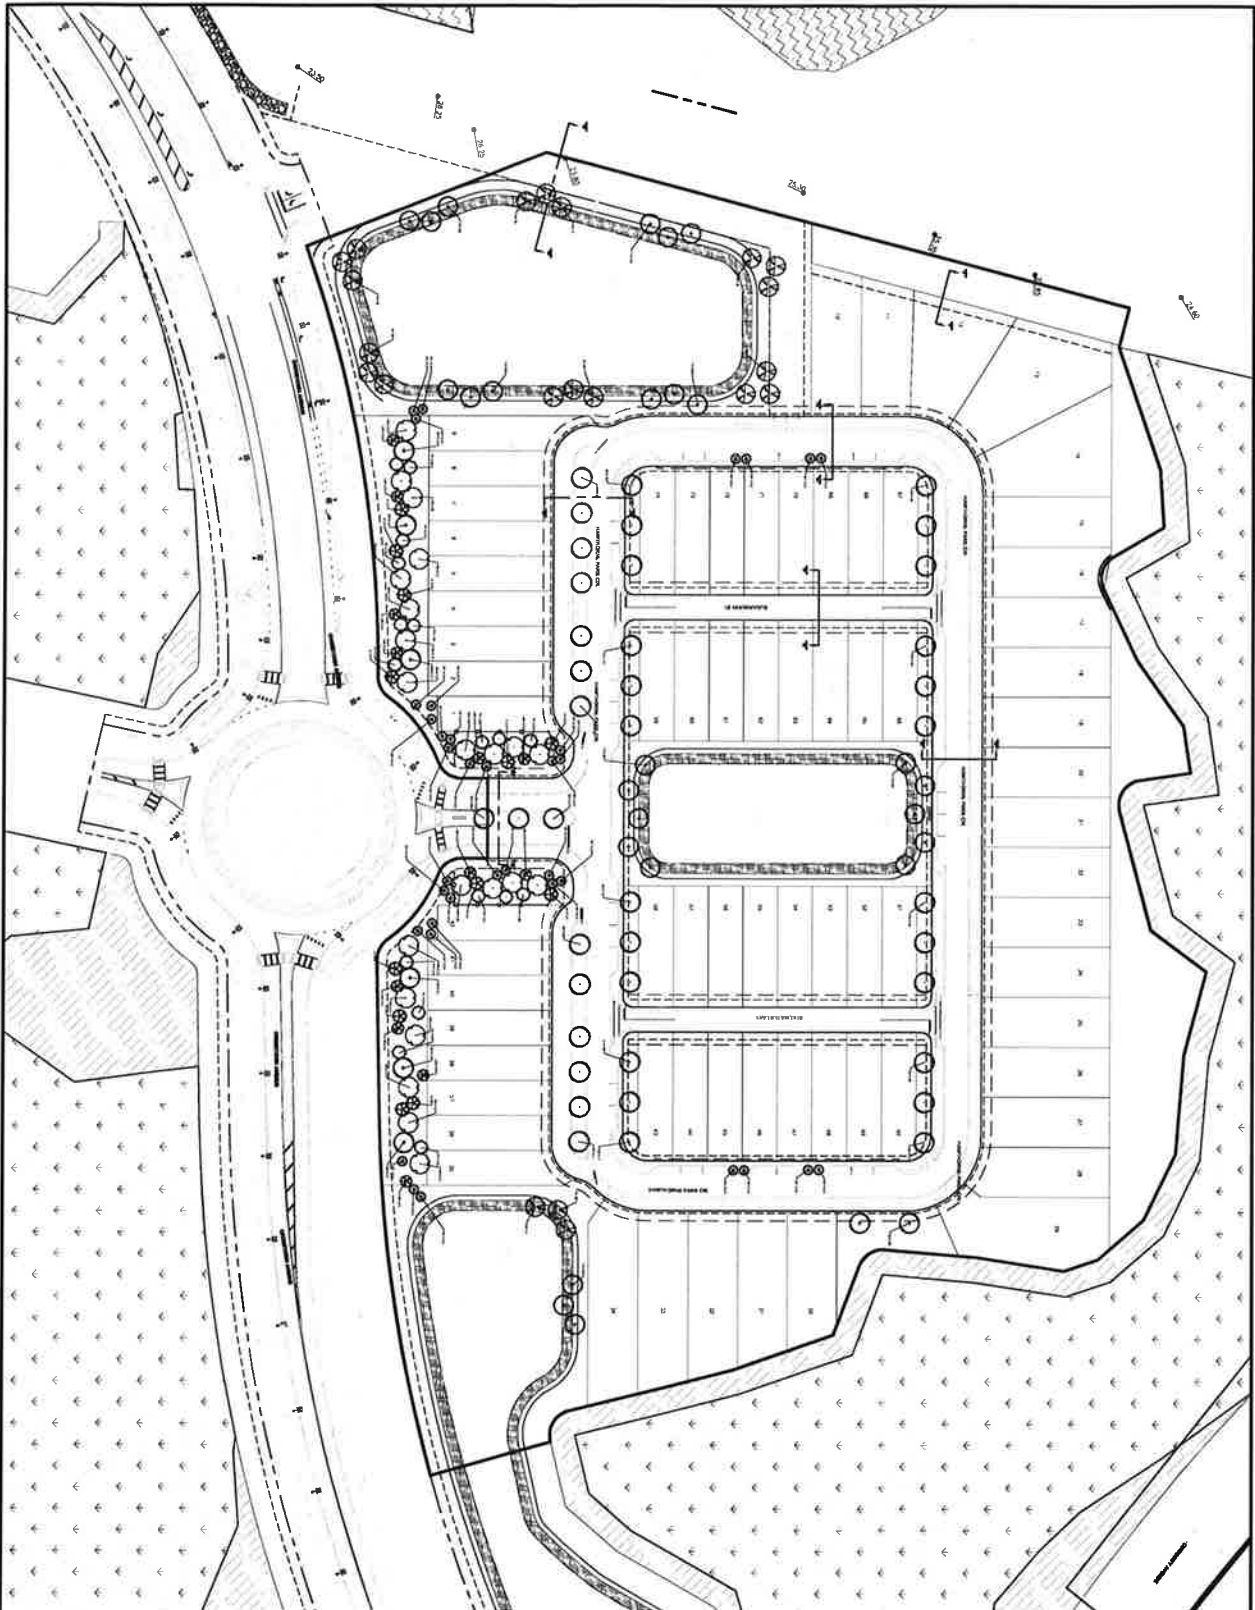



includes all planting of

includes all planting of wh




- [illegible]

- [illegible]

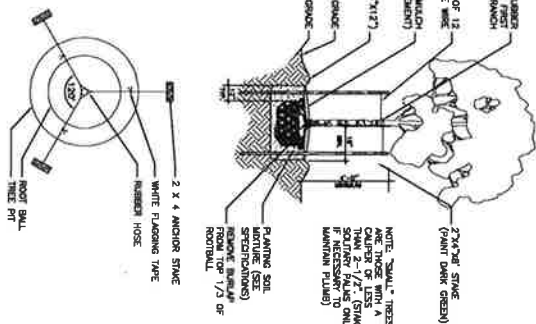

M15

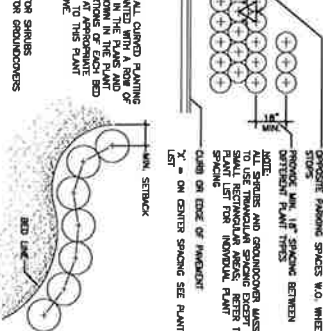

**LANDSCAPE SPECIFICATIONS AND
DETAILS**

**WILDLIGHT PARCEL 4A
FOR
PULTE HOME COMPANY, LLC**



England-Thing & Miller, Inc.
14775 Oak St. Augustine Road
Jacksonville, FL 32256
TEL: (904) 643-8886
FAX: (904) 643-5888
EA-0000284 LC-0000218

ETW NO. 10-230-05-07	REVISIONS
DESIGN BY: K.A.	
DESIGNED BY: D.A.A.	
CHECKED BY: D.A.A.	
DATE: JAN 2022	

PLANS PREPARED UNDER THE
DIRECTION OF:

DANIEL A. ASHWORTH, JR., PL
I. A. NUMBER: 146666630

