


P:\2020\2020-06-22_Priser_Pres-ArnsD-brd-lscop
2020-06-22 prsr_pres-ArnsD-brd-lscop

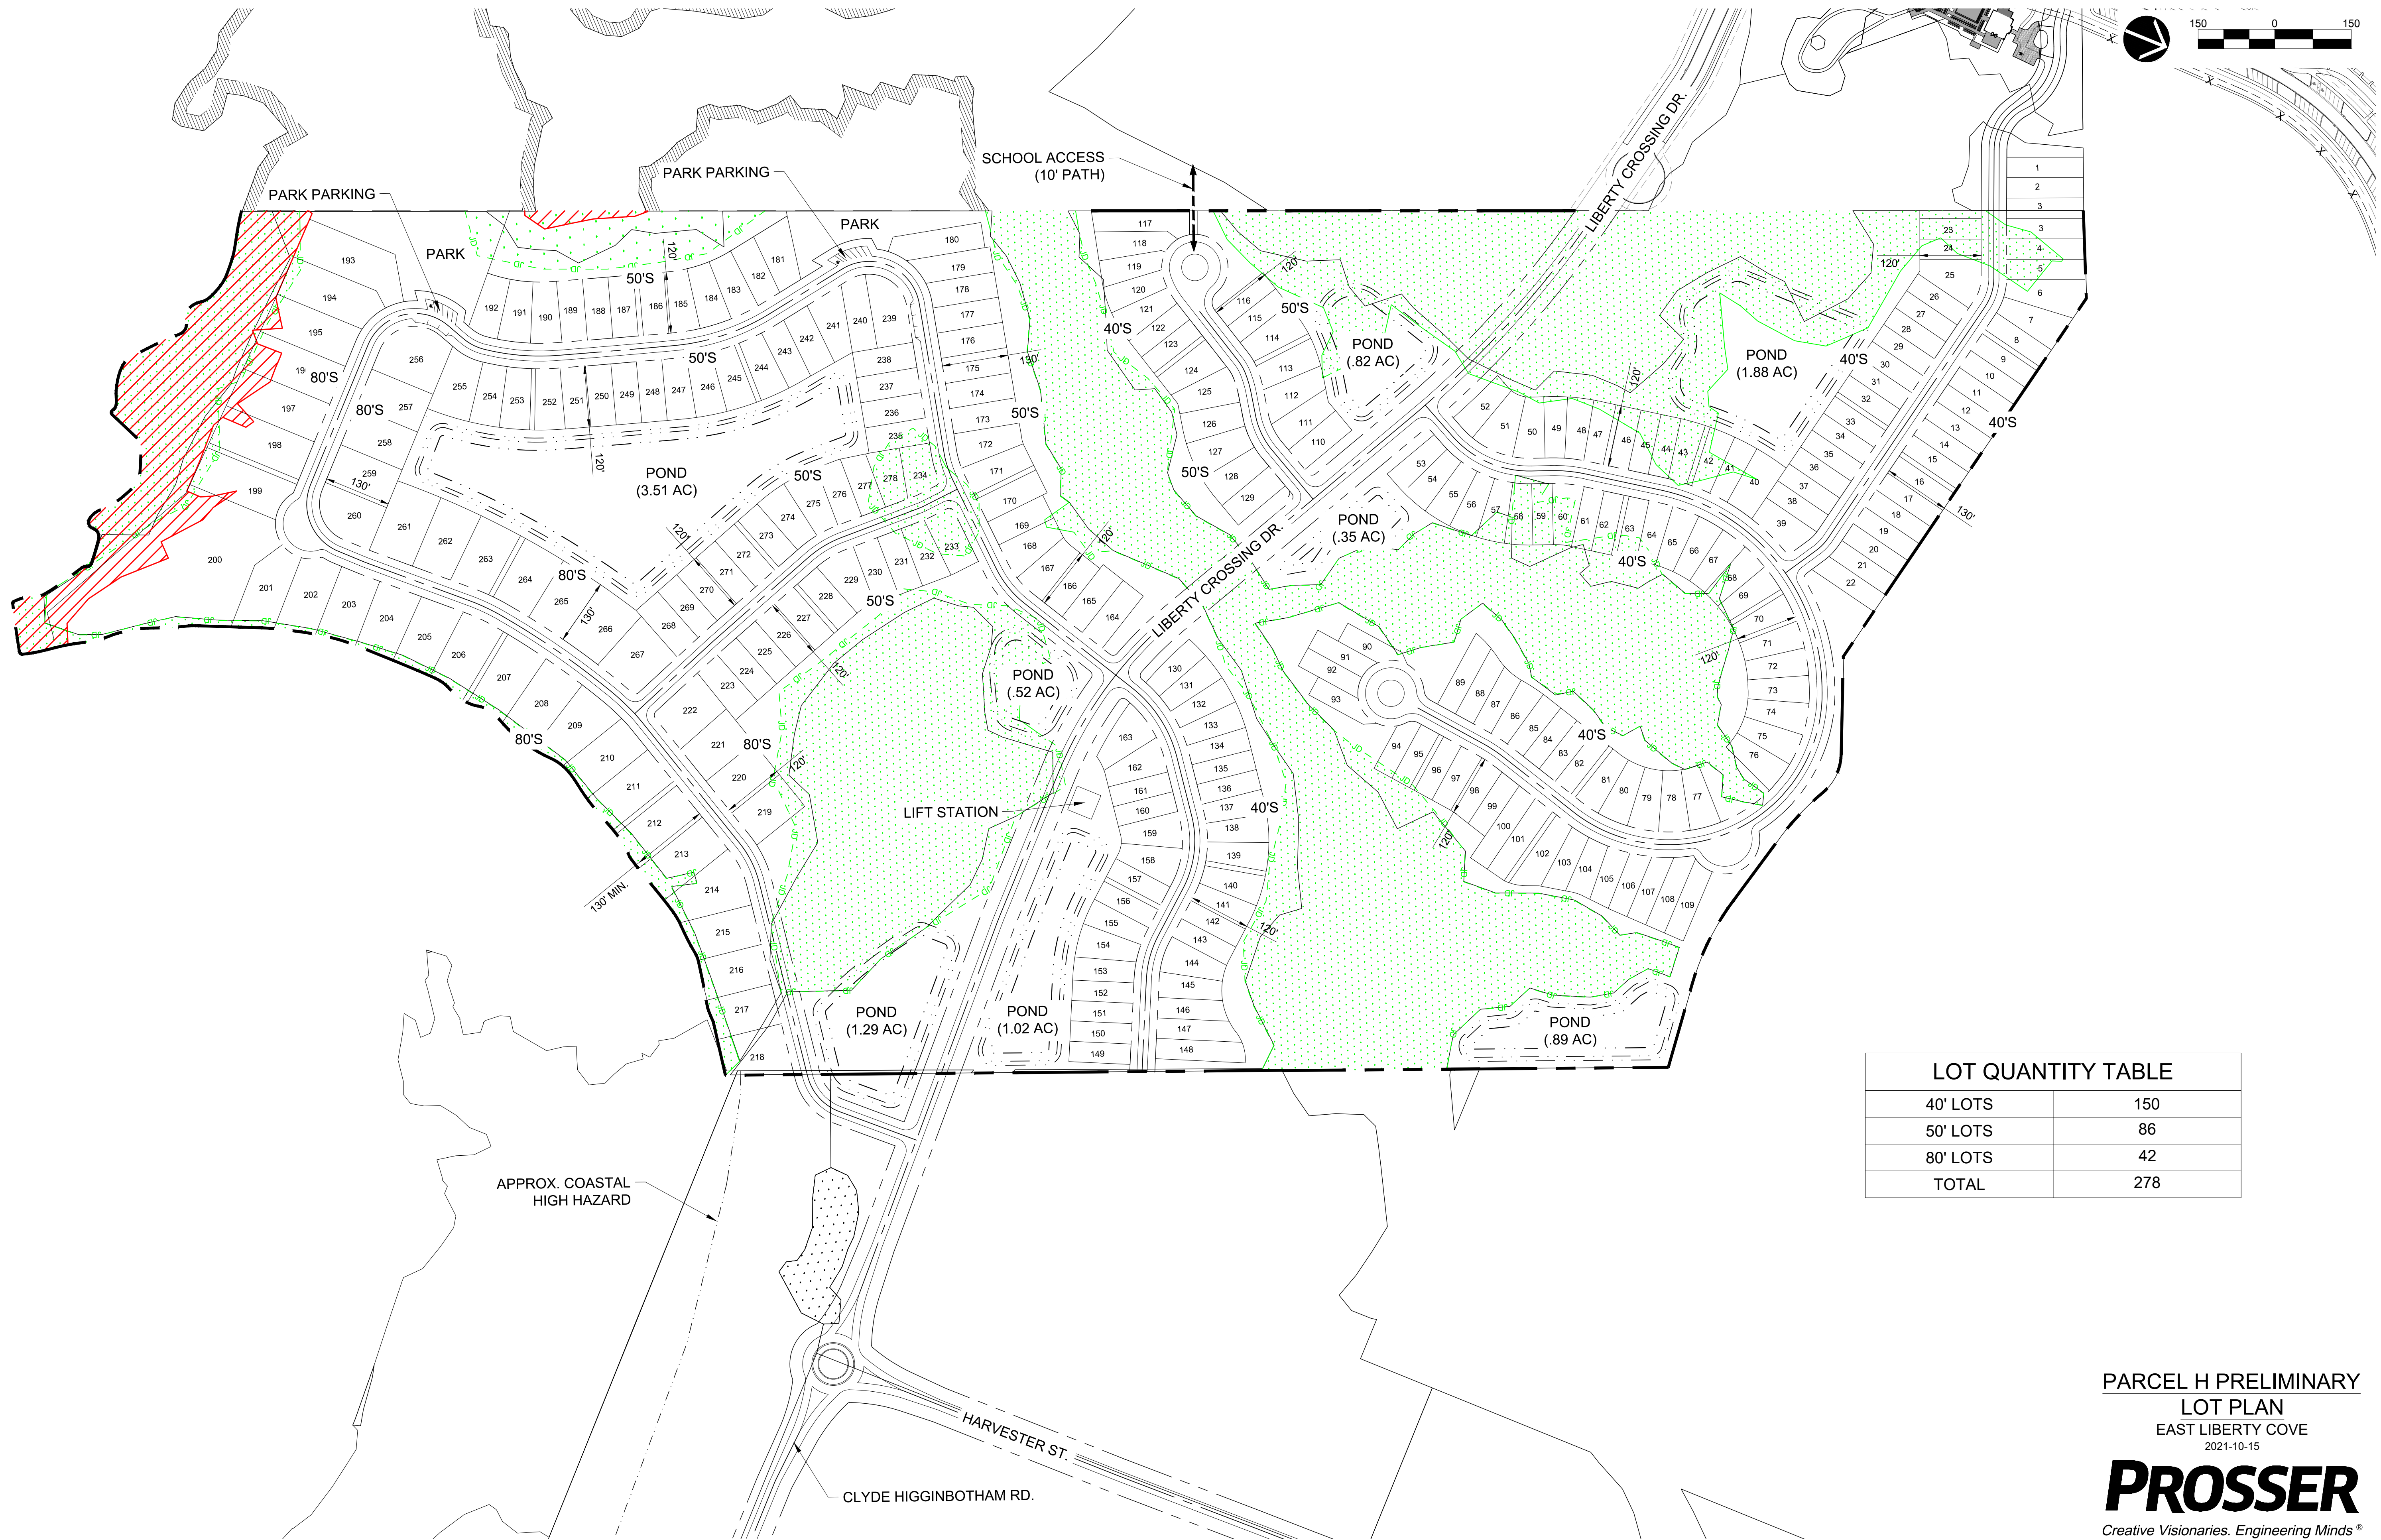

LOT QUANTITY TABLE	
40' LOTS	150
50' LOTS	86
80' LOTS	42
TOTAL	278

PARCEL H PRELIMINARY
LOT PLAN
EAST LIBERTY COVE
2021-10-15

PROSSER
Creative Visionaries. Engineering Minds.®