


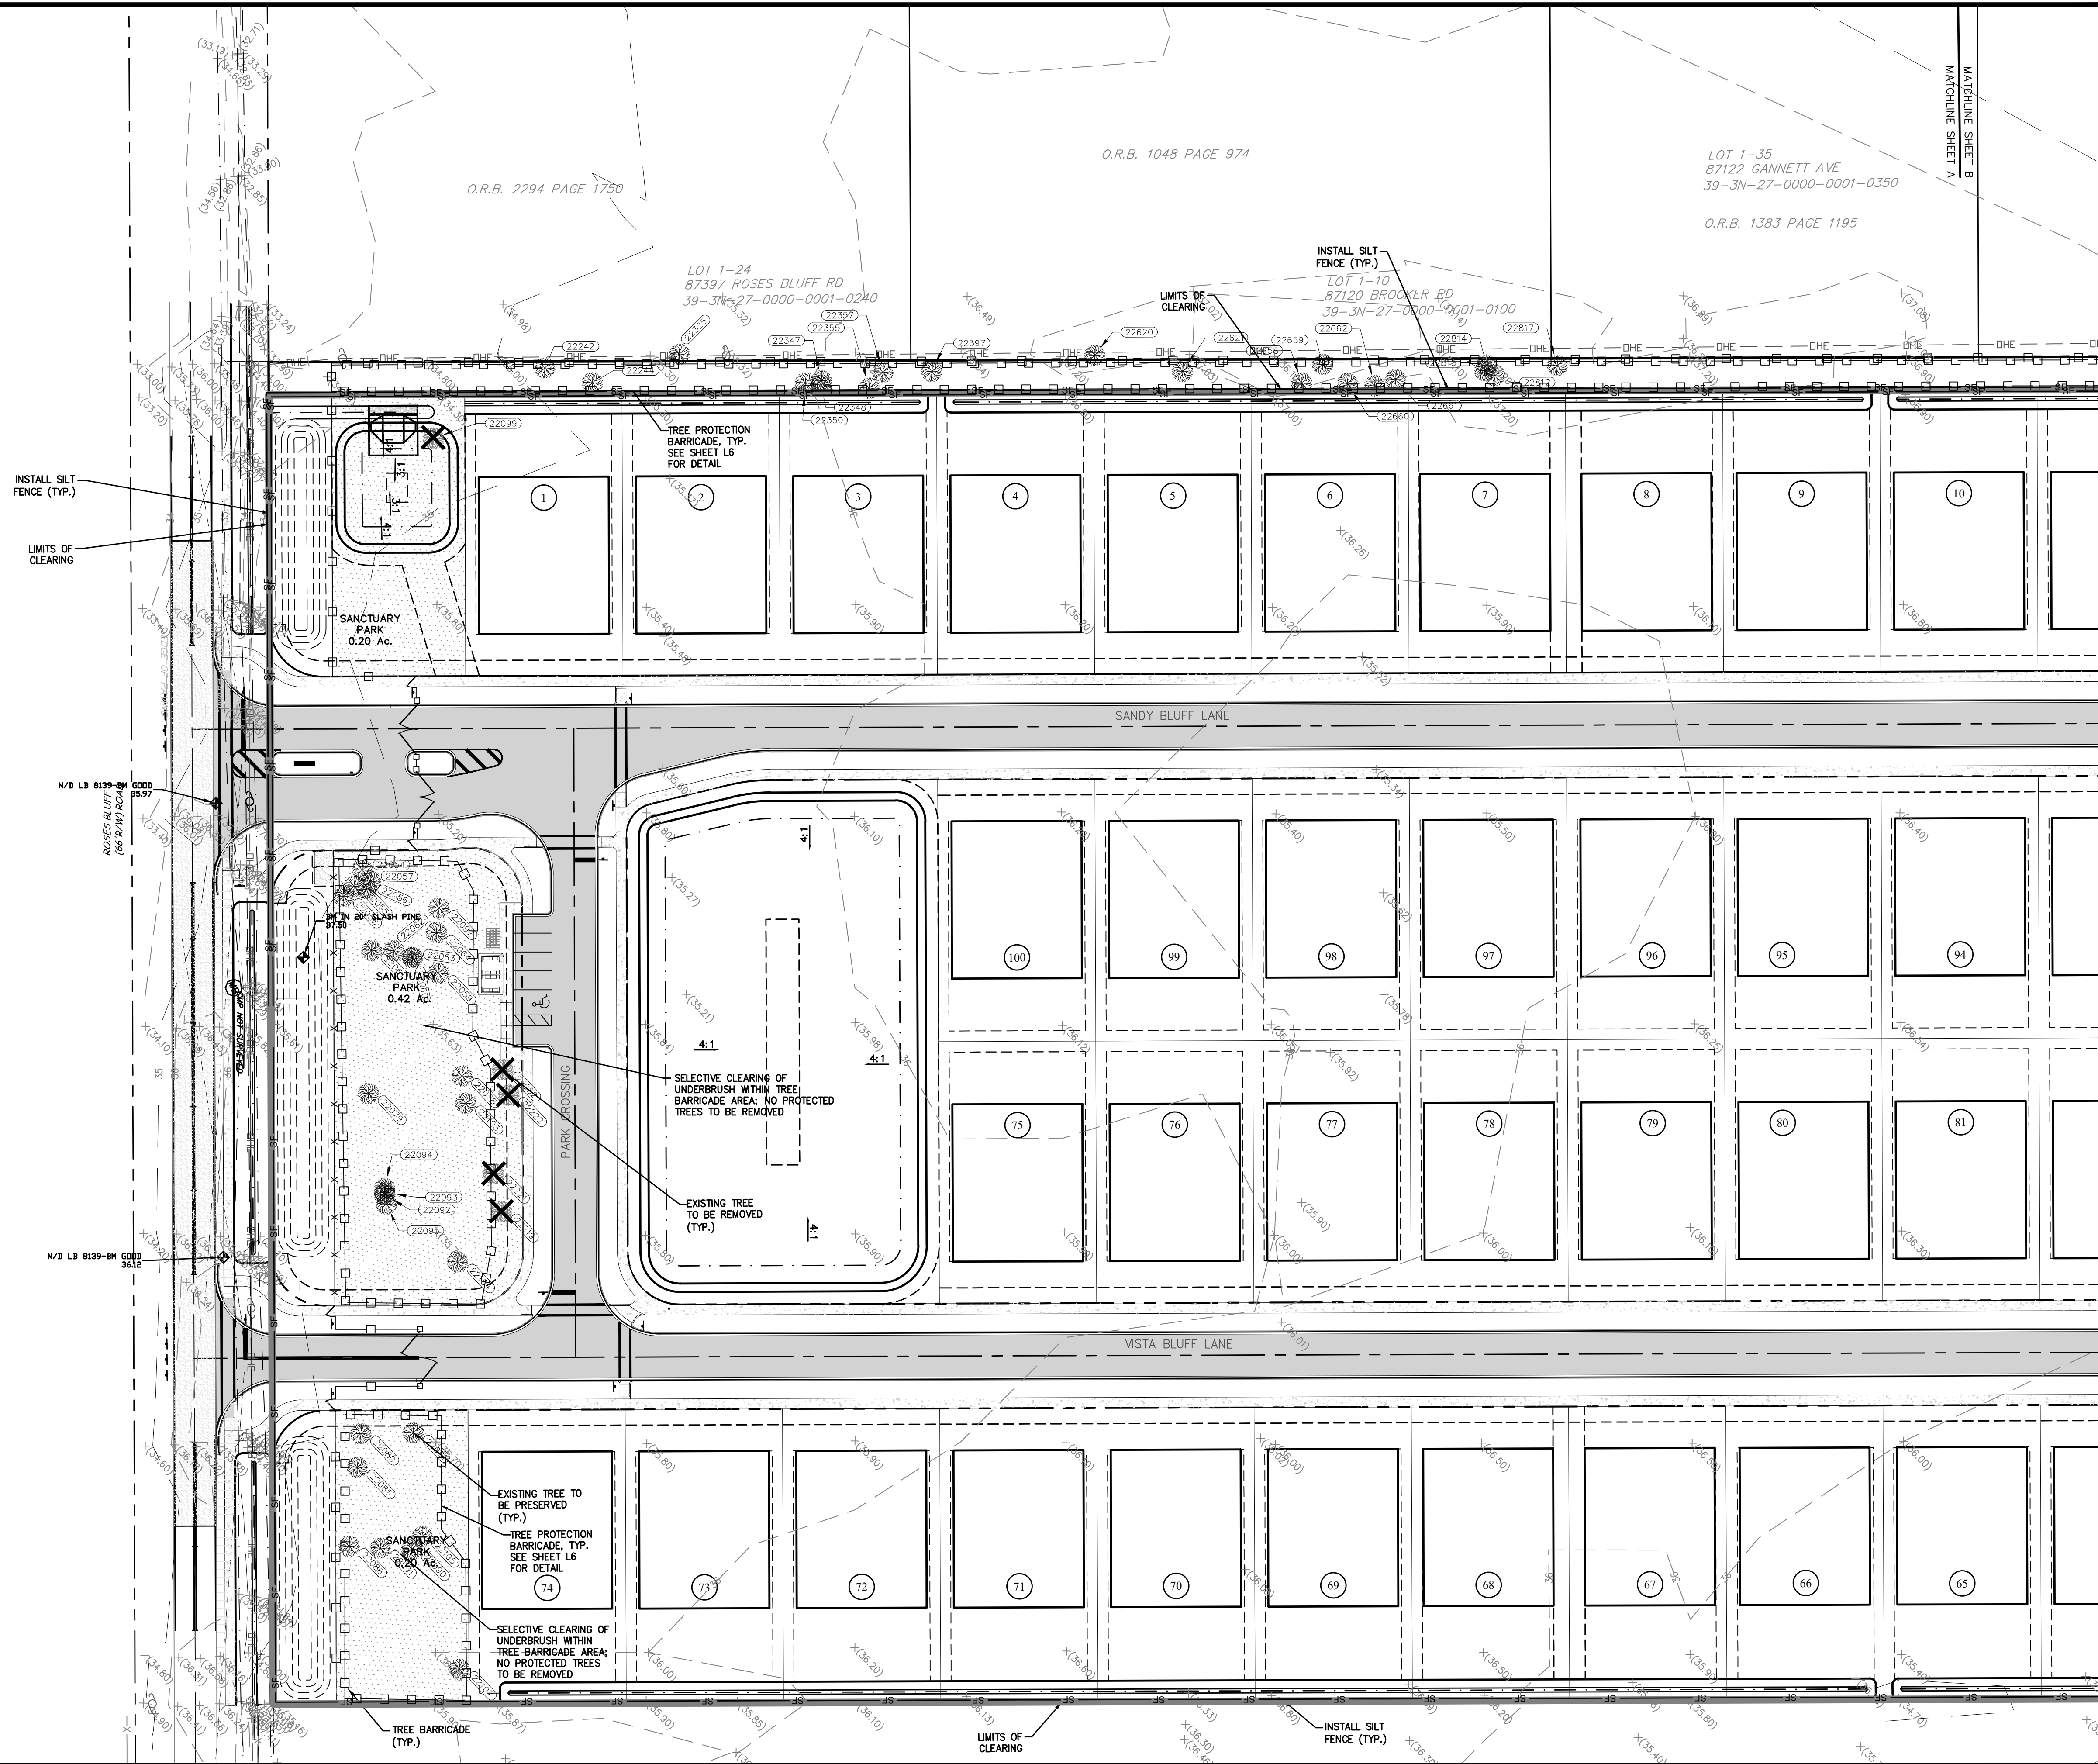

TREE PRESERVATION
PLAN

**SANDY BLUFF
SUBDIVISION
YULEE, FLORIDA**

SANDY BLUFF
SUBDIVISION
YULEE, FLORIDA
PREPARED FOR
SANDY BLUFF DEVELOPMENT INC

ALFRED B. PITTMAN, M.L.A., RLA
LA 1601

Project No.: 21-01-0057	
Designed: MEL	Drawn: ANB
Checked: MEL	O.C.: RCW
Date: 10/25/23	
Scale: 1"=40'	

Sheet L7

Tree Number (See Plan)	Tree Size Inches	Common Name	Recommended Action	Protected Status by Ordinance (Y or N)	Protected Tree (6"+) Preserved Inches	Protected Tree (6"+) Removed Inches	Bonus (125%) Trees 24"-38"
22054	9	Slash Pine	Preserve	Y	9		
22055	8	Laurel Oak	Preserve	Y	8		
22056	9	Slash Pine	Preserve	Y	9		
22057	8	Slash Pine	Preserve	Y	8		
22058	7	Slash Pine	Preserve	Y	7		
22059	17	Slash Pine	Preserve	Y	17		
22060	12	Slash Pine	Preserve	Y	12		
22061	8	Slash Pine	Preserve	Y	8		
22062	17	Slash Pine	Preserve	Y	17		
22063	13	Slash Pine	Preserve	Y	13		
22064	14	Slash Pine	Preserve	Y	14		
22078	14	Laurel Oak	Preserve	Y	14		
22079	12	Laurel Oak	Preserve	Y	12		
22080	15	Live Oak	Preserve	Y	15		
22081	19	Laurel Oak	Preserve	Y	19		
22082	27	Conj. Water Oak	Removed for Construction	Y		27	
22085	8	Conj. Live Oak	Preserve	Y	8		
22086	21	Live Oak	Preserve	Y	21		
22090	19	Live Oak	Preserve	Y	19		
22091	7	Live Oak	Preserve	Y	7		
22092	8	Laurel Oak	Preserve	Y	8		
22093	6	Laurel Oak	Preserve	Y	6		
22094	6	Laurel Oak	Preserve	Y	6		
22095	6	Laurel Oak	Preserve	Y	6		
22097	9	Laurel Oak	Preserve	Y	9		
22099	11	Laurel Oak	Removed for Construction	Y		11	
22103	8	American Holly	Preserve	Y	8		
22104	9	Laurel Oak	Preserve	Y	9		
22105	14	Laurel Oak	Preserve	Y	14		
22107	20	Laurel Oak	Preserve	Y	20		
22181	15	Long Leaf Pine	Preserve	Y	15		
22219	13	Loblolly Pine	Removed for Construction	Y		13	
22221	13	Slash Pine	Removed for Construction	Y		13	
22222	9	Slash Pine	Removed for Construction	Y		9	
22242	18	Long Leaf Pine	Preserve	Y	18		
22244	14	Live Oak	Preserve	Y	14		
22347	9	Laurel Oak	Preserve	Y	9		
22348	8	Laurel Oak	Preserve	Y	8		
22350	8	Long Leaf Pine	Preserve	Y	8		
22355	10	Loblolly Pine	Preserve	Y	10		
22357	10	Long Leaf Pine	Preserve	Y	10		
22397	9	Slash Pine	Preserve	Y	9		
22620	16	Long Leaf Pine	Preserve	Y	16		
22621	15	Laurel Oak	Preserve	Y	15		
22658	38	Laurel Oak Conj.	Preserve	Y	38		9.5
22659	14	Slash Pine	Preserve	Y	14		
22660	11	Long Leaf Pine	Preserve	Y	11		
22661	12	Long Leaf Pine	Preserve	Y	12		
22662	11	Long Leaf Pine	Preserve	Y	11		
22812	12	Loblolly Pine	Preserve	Y	12		
22814	9	Live Oak	Preserve	Y	9		
22815	7	Laurel Oak	Preserve	Y	7		
22817	20	Live Oak	Preserve	Y	20		
22899	6	Live Oak	Removed for Construction	Y		6	
22929	8	Water. Oak	Removed for Construction	Y		8	
22932	18	Laurel Oak Conj.	Removed for Construction	Y		18	
22935	25	Water Oak Conj.	Preserve	Y	25		6.25
22937	14	Live Oak	Preserve	Y	14		
22938	6	DEAD	Removed for Construction	N		0	
22939	12	Live Oak	Preserve	Y	12		
22940	10	Laurel Oak Conj.	Preserve	Y	10		
22941	7	Laurel Oak	Preserve	Y	7		
22942	10	Long Leaf Pine	Preserve	Y	10		
22943	8	Laurel Oak	Preserve	Y	8		
22944	8	Conj. Laurel Oak	Preserve	Y	8		
22945	6	Live Oak	Preserve	Y	6		
22946	6	Live Oak	Preserve	Y	6		
22947	11	Live Oak	Preserve	Y	11		
22948	14	Live Oak Conj.	Preserve	Y	14		
22950	6	Long Leaf Pine	Preserve	Y	6		
22951	6	Laurel Oak	Preserve	Y	6		
22952	10	Live Oak	Preserve	Y	10		
22953	6	Live Oak	Preserve	Y	6		
22954	22	Conj. Laurel Oak	Preserve	Y	22		
22955	12	Laurel Oak	Preserve	Y	12		
22956	7	Live Oak	Preserve	Y	7		
22957	8	Live Oak	Preserve	Y	8		
22958	6	Live Oak	Preserve	Y	6		
22959	7	Live Oak	Preserve	Y	7		
22960	10	Live Oak	Preserve	Y	10		
22961	9	Live Oak	Preserve	Y	9		

Tree Number (See Plan)	Tree Size Inches	Common Name	Recommended Action	Protected Status by Ordinance (Y or N)	Protected Tree (6"+) Preserved Inches	Protected Tree (6"+) Removed Inches	Bonus (125%) Trees 24"-38"
22962	12	Conj. Laurel Oak	Preserve	Y	12		
22976	12	Live Oak	Preserve	Y	12		
22977	15	Conj. Laurel Oak	Preserve	Y	15		
22978	17	Conj. Live Oak	Preserve	Y	17		
22979	11	Laurel Oak	Preserve	Y	11		
22980	9	Long Leaf Pine	Preserve	Y	9		
22981	8	Long Leaf Pine	Preserve	Y	8		
22982	9	Long Leaf Pine	Preserve	Y	9		
23013	8	Laurel Oak	Preserve	Y	8		
23014	13	Live Oak	Preserve	Y	13		
23015	10	Live Oak	Preserve	Y	10		
23016	10	Live Oak	Preserve	Y	10		
23017	10	Live Oak	Preserve	Y	10		
23018	11	Loblolly Pine	Preserve	Y	11		
23019	11	Long Leaf Pine	Preserve	Y	11		
23020	7	Long Leaf Pine	Preserve	Y	7		
23021	10	Long Leaf Pine	Preserve	Y	10		
23022	9	Long Leaf Pine	Preserve	Y	9		
23023	12	Long Leaf Pine	Preserve	Y	12		
23024	9	Long Leaf Pine	Preserve	Y	9		
23025	17	Conj. Live Oak	Preserve	Y	17		
23026	9	Laurel Oak	Preserve	Y	9		
23027	11	Cabbage Palm	Preserve	Y	11		
23028	6	Red Cedar	Preserve	Y	6		
23029	12	Cabbage Palm	Preserve	Y	12		
23030	10	Long Leaf Pine	Preserve	Y	10		
23031	7	Long Leaf Pine	Preserve	Y	7		
23032	12	Long Leaf Pine	Preserve	Y	12		
23033	10	Live Oak	Preserve	Y	10		
23034	7	Live Oak	Preserve	Y	7		
23035	9	Live Oak	Preserve	Y	9		
23036	14	Laurel Oak	Preserve	Y	14		
23037	12	Live Oak	Preserve	Y	12		
23038	7	Live Oak	Preserve	Y	7		
23039	40	Conj. Laurel Oak	Preserve	Y	40		
23040	6	Laurel Oak	Preserve	Y	6		
23041	14	Live Oak	Preserve	Y	14		
23053	33	Conj. Laurel Oak	Preserve	Y	33		8.25
23054	21	Conj. Sweetbay Magnolia	Preserve	Y	21		
23055	13	Slash Pine	Preserve	Y	13		
23057	17	Live Oak	Preserve	Y	17		
23058	6	Live Oak	Preserve	Y	6		
23059	14	Long Leaf Pine	Preserve	Y	14		
23060	13	Long Leaf Pine	Preserve	Y	13		
23061	7	Red Cedar	Removed for Construction	Y		7	
23062	12	Loblolly Pine	Removed for Construction	Y		12	
23063	21	Live Oak	Removed for Construction	Y		21	
23065	15	Long Leaf Pine	Removed for Construction	Y		15	
23105	14	Loblolly Pine	Removed for Construction	Y		14	
23106	8	Laurel Oak	Preserve	Y	8		
23107	8	Laurel Oak	Preserve	Y	8		
23108	9	Live Oak	Preserve	Y	9		
23109	11	Long Leaf Pine	Preserve	Y	11		
23110	36	Laurel Oak Conj.	Preserve	Y	36		9
23111	21	Laurel Oak Conj.	Preserve	Y	21		
23112	11	Long Leaf Pine	Preserve	Y	11		
23114	22	Laurel Oak	Preserve	Y	22		
23115	12	Long Leaf Pine	Removed for Construction	Y		12	
23117	14	Long Leaf Pine	Removed for Construction	Y		14	
23119	10	Red Oak	Removed for Construction	Y		10	
23124	11	Red Cedar	Removed for Construction	Y		11	
23126	14	Long Leaf Pine	Removed for Construction	Y		14	
23129	12	Long Leaf Pine	Preserve	Y	12		
23130	9	DEAD	Removed for Construction	N		0	
23198	9	Water Oak	Preserve	Y	9		
23199	14	Long Leaf Pine	Preserve	Y	14		
23200	16	Live Oak	Removed for Construction	Y		16	
23201	12	Red Cedar	Removed for Construction	Y		12	
23202	12	Slash Pine	Removed for Construction	Y		12	
23203	7	Laurel Oak	Removed for Construction	Y		7	

Tree Number (See Plan)	Tree Size Inches	Common Name	Recommended Action	Protected Status by Ordinance (Y or N)	Protected Tree (6"+) Preserved Inches	Protected Tree (6"+) Removed Inches	Bonus (125%) Trees 24"-38"
23290	16	Laurel Oak	Preserve	Y	16		
23291	10	Red Bay	Preserve	Y	10		
23292	13	Red Bay	Preserve	Y	13		
23293	7	Red Bay	Preserve	Y	7		
23294	7	Red Bay	Preserve	Y	7		
23295	8	Red Bay	Preserve	Y	8		
23296	12	Red Bay	Preserve	Y	12		
23297	18	Bald Cypress	Preserve	Y	18		
23298	17	Long Leaf Pine	Preserve	Y	17		
23299	18	Bald Cypress	Preserve	Y	18		
23300	22	Bald Cypress	Preserve	Y	22		
23301	15	Loblolly Pine	Preserve	Y	15		
23302	12	Red Bay	Preserve	Y	12		
23305	14	Red Bay	Preserve	Y	14		
23306	8	Red Bay	Preserve	Y	8		
23307	8	Red Bay	Preserve	Y	8		
23308	8	Red Bay	Preserve	Y	8		
23309	12	Red Bay	Preserve	Y	12		
23310	15	Red Bay	Preserve	Y	15		
23311	20	Red Bay	Preserve	Y	20		
23312	7	Laurel Oak	Preserve	Y	7		
23313	22	Bald Cypress	Preserve	Y	22		
23314	10	Red Bay	Preserve	Y	10		
23315	11	Red Bay	Preserve	Y	11		
23316	24	Red Bay	Preserve	Y	24		6
23317	16	Red Bay	Preserve	Y	16		
23318	31	Red Bay Conj	Preserve	Y	31		7.75
23319	17	Bald Cypress	Preserve	Y	17		
23320	23	Red Bay	Preserve	Y	23		
23321	15	Red Bay	Preserve	Y	15		
23322	30	Red Bay	Preserve	Y	30		7.5
23323	17	Red Bay	Preserve	Y	17		
23324	12	Red Bay	Preserve	Y	12		
23325	13	Laurel Oak	Preserve	Y	13		
23326	15	Red Bay	Preserve	Y	15		
23327	19	Red Bay	Preserve	Y	19		
23328	20	Red Bay	Preserve	Y	20		
23329	10	Red Bay	Preserve	Y	10		
23330	26	Bald Cypress	Preserve	Y	26		6.5
23331	21	Red Bay Conj	Preserve	Y	21		
23332	25	Bald Cypress	Preserve	Y	25		6.25
23333	8	Red Bay	Preserve	Y	8		
23334	8	Red Bay	Preserve	Y	8		
23335	12	Red Bay	Preserve	Y	12		
23336	13	Red Bay	Preserve	Y	13		
23337	15	Red Bay	Preserve	Y	15		
23338	10	Red Bay	Preserve	Y	10		
23339	13	Red Bay	Preserve	Y	13		
23340	14	Red Bay	Preserve	Y	14		
23341	12	Red Bay	Preserve	Y	12		
23342	10	Red Bay	Preserve	Y	10		
23343	19	Red Bay	Preserve	Y	19		
23344	8	Red Bay	Preserve	Y	8		
23345	9	Red Bay	Preserve	Y	9		
23346	8	DEAD	Removed for Construction	N		0	
23347	21	Red Bay Conj	Preserve	Y	21		
23348	14	Red Bay	Preserve	Y	14		
23349	14	Bald Cypress	Preserve	Y	14		
23350	11	DEAD	Removed for Construction	N		0	
23351	11	Red Bay	Preserve	Y	11		
23352	10	Red Bay	Preserve	Y	10		
23353	12	B. CYPRESS	Preserve	Y	12		
23354	14	Red Bay	Preserve	Y	14		
23355	11	Red Bay	Preserve	Y	11		
23356	12	Bald Cypress	Preserve	Y	12		
23357	11	Bald Cypress	Preserve	Y	11		
23358	12	Red Bay	Preserve	Y	12		
23359	10	Red Bay	Preserve	Y	10		
23360	10	Red Bay	Preserve	Y	10		
23361	17	Red Bay Conj	Removed for Construction	Y		17	
23365	12	Red Bay	Removed for Construction	Y		12	
23367	9	Red Bay	Removed for Construction	Y		9	
23368	11	Red Bay	Removed for Construction	Y		11	
23371	7	Red Bay	Preserve	Y	7		
23372	8	DEAD	Removed for Construction	N		0	
23373	7	Red Bay	Preserve	Y	7		
23374	18	Red Bay	Preserve	Y	18		
23375	15	Red Bay	Removed for Construction	Y		15	
23376	21	Red Bay Conj	Preserve	Y	21		
23377	15	Red Bay Conj	Preserve	Y	15		
23378	7	DEAD	Removed for Construction	N		0	

Tree Number (See Plan)	Tree Size Inches	Common Name	Recommended Action	Protected Status by Ordinance (Y or N)	Protected Tree (6"+) Preserved Inches	Protected Tree (6"+) Removed Inches	Bonus (125%) Trees 24"-38"
23379	8	DEAD	Removed for Construction	N		0	
23380	9	Red Bay	Removed for Construction	Y		9	
23381	7	Red Bay	Removed for Construction	Y		7	
23382	16	Red Bay	Removed for Construction	Y		16	
23383	14	Bald Cypress	Removed for Construction	Y		14	
23387	7	Bald Cypress	Preserve	Y	7		
23388	18	Red Bay	Removed for Construction	Y		18	
23389	16	Red Bay	Removed for Construction	Y		16	
23390	9	Bald Cypress	Preserve	Y	9		
23391	10	Bald Cypress	Preserve	Y	10		
23392	12	Red Bay	Preserve	Y	12		
23393	8	Bald Cypress	Preserve	Y	8		
23394	23	Red Bay	Preserve	Y	23		
23395	27	Red Bay	Preserve	Y	27		6.75
23396	10	Red Bay	Preserve	Y	10		
23397	11	Red Bay	Removed for Construction	Y		11	
23398	10	Red Bay	Removed for Construction	Y		10	
23399	9	Red Bay	Preserve	Y	9		
23407	15	Red Bay	Preserve	Y	15		
23408	9	Red Bay	Preserve	Y	9		
23409	10	Red Bay	Preserve	Y	10		
23410	11	Red Bay	Preserve	Y	11		
23411	11	Red Bay	Preserve	Y	11		
23412	12	DEAD	Removed for Construction	N		0	
23413	7	Red Bay	Preserve	Y	7		
23414	15	B. CYPRESS	Preserve	Y	15		
23415	13	Red Bay	Preserve	Y	13		
23416	8	Red Bay	Preserve	Y	8		
23417	8	Loblolly Pine	Preserve	Y	8		
23418	12	Long Leaf Pine	Preserve	Y	12		
23419	11	Slash Pine	Preserve	Y	11		
23420	16	Long Leaf Pine	Preserve	Y	16		
23421	13	Long Leaf Pine	Preserve	Y	13		
23422	21	Loblolly Pine	Preserve	Y	21		
23423	8	Red Cedar	Preserve	Y	8		
23424	8	Red Bay	Preserve	Y	8		
23425	7	No Information	Preserve	Y	7		
23436	8	Red Bay	Preserve	Y	8		
23437	6	Red Bay	Preserve	Y	6		
23438	8	DEAD	Removed for Construction	N		0	
23439	11	Red Bay	Preserve	Y	11		
23440	11	Red Bay	Preserve	Y	11		
23441	9	Red Bay	Preserve	Y	9		
23443	14	Red Bay	Preserve	Y	14		
23444	13	Red Bay	Preserve	Y	13		
23445	12	DEAD	Removed for Construction	N		0	
23446	7	Red Bay	Preserve	Y	7		
23447	12	Loblolly Pine	Preserve	Y	12		
23448	11	Red Bay	Preserve	Y	11		
23449	11	Red Bay Conj.	Preserve	Y	11		
23450	13	Loblolly Pine	Preserve	Y	13		
23470	7	Red Bay	Removed for Construction	Y		7	
23471	14	Loblolly Pine	Removed for Construction	Y		14	
23472	8	Red Bay	Preserve	Y	8		
23473	9	Red Bay	Preserve	Y	9		
23474	15	Loblolly Pine	Preserve	Y	15		
23475	7	Red Bay	Preserve	Y	7		
23476	8	Red Bay	Preserve	Y	8		
23477	10	DEAD	Removed for Construction	N		0	
23478	9	DEAD	Removed for Construction	N		0	
23479	8	Red Bay	Preserve	Y	8		
23480	8	Red Bay	Preserve	Y	8		
23481	14	Long Leaf Pine	Preserve	Y	14		
23482	12	Slash Pine	Preserve	Y	12		
23506	16	Slash Pine	Removed for Construction	Y		16	
23508	9	Loblolly Pine	Removed for Construction	Y		9	
23509	17	Red Bay Conj.	Removed for Construction	Y		17	
23510	12	Loblolly Pine	Removed for Construction	Y		12	
23511	18	Loblolly Pine	Removed for Construction	Y		18	
23512	7	Loblolly Pine	Removed for Construction	Y		7	
23513	13	Loblolly Pine	Preserve	Y	13		
23514	12	Loblolly Pine	Preserve	Y	12		
23515	9	Loblolly Pine	Preserve	Y	9		
23516	10	Loblolly Pine	Preserve	Y	10		
23517	9	Loblolly Pine	Preserve	Y	9		
23518	10	Loblolly Pine Conj.	Preserve	Y	10		
23519	12	Red Bay	Preserve	Y	12		
23520	16	Loblolly Pine	Preserve	Y	16		
23521	10	Loblolly Pine	Removed for Construction	Y		10	
23522	13	DEAD	Removed for Construction	N		0	
23523	15	Long Leaf Pine	Preserve	Y	15		

Tree Number (See Plan)	Tree Size Inches	Common Name	Recommended Action	Protected Status by Ordinance (Y or N)	Protected Tree (6"+) Preserved Inches	Protected Tree (6"+) Removed Inches	Bonus (125%) Trees 24"-38"
23524	9	Red Bay	Preserve	Y		9	
23525	9	Red Bay	Preserve	Y		9	
23527	11	Long Leaf Pine	Removed for Construction	Y		11	
23528	10	Red Bay	Preserve	Y		10	
23529	12	Bald Cypress	Preserve	Y		12	
23530	7	Red Bay	Preserve	Y		7	
23531	12	Red Bay	Preserve	Y		12	
23532	9	Red Bay	Preserve	Y		9	
23533	8	Red Bay	Preserve	Y		8	
23534	8	Bald Cypress	Preserve	Y		8	
23535	9	Red Bay	Preserve	Y		9	
23536	9	Bald Cypress	Preserve	Y		9	
23537	10	Red Bay	Preserve	Y		10	
23538	10	Red Bay	Preserve	Y		10	
23539	12	Bald Cypress	Preserve	Y		12	
23540	8	Red Bay	Preserve	Y		8	
23541	7	Red Bay	Preserve	Y		7	
23542	12	Long Leaf Pine	Preserve	Y		12	
23543	21	Bald Cypress	Preserve	Y		21	
23544	21	DEAD	Removed for Construction	N		0	
23545	15	Bald Cypress	Preserve	Y		15	
23546	10	Red Bay	Preserve	Y		10	
23547	16	Red Bay	Preserve	Y		16	
23548	9	Red Bay	Preserve	Y		9	
23549	8	Red Bay	Preserve	Y		8	
23550	7	Red Bay	Preserve	Y		7	
23551	9	Red Bay	Preserve	Y		9	
23552	7	Red Bay	Preserve	Y		7	
23553	7	Bald Cypress	Preserve	Y		7	
23554	11	Red Bay	Preserve	Y		11	
23555	7	Red Bay	Preserve	Y		7	
23556	11	Red Bay	Preserve	Y		11	
23557	10	Bald Cypress	Preserve	Y		10	
23558	9	Bald Cypress	Preserve	Y		9	
23559	10	Red Bay	Preserve	Y		10	
23560	20	Red Bay	Preserve	Y		20	
23561	10	Red Bay	Preserve	Y		10	
23562	42	Red Bay Conj.	Preserve	Y		42	
23563	11	Bald Cypress	Preserve	Y		11	
23564	8	Red Bay	Preserve	Y		8	
23565	11	Red Bay	Preserve	Y		11	
23566	7	Red Bay	Preserve	Y		7	
23567	12	Red Bay	Preserve	Y		12	
23568	15	Red Bay	Preserve	Y		15	
23569	14	Red Bay	Preserve	Y		14	
23570	17	Red Bay	Preserve	Y		17	
23571	17	Red Bay	Preserve	Y		17	
23572	20	Red Bay Conj.	Preserve	Y		20	
23573	10	Red Bay	Preserve	Y		10	
23574	6	Red Bay	Preserve	Y		6	
23575	10	Red Bay	Preserve	Y		10	
23576	17	Red Bay	Preserve	Y		17	
23577	10	Red Bay	Preserve	Y		10	
23578	14	Red Bay	Preserve	Y		14	
23579	10	Red Bay	Preserve	Y		10	
23580	8	Red Bay	Preserve	Y		8	
23581	7	Red Bay	Preserve	Y		7	
23582	9	Red Bay	Preserve	Y		9	
23583	11	Red Bay	Preserve	Y		11	
23584	17	Red Bay	Preserve	Y		17	
23585	12	Red Bay	Preserve	Y		12	
23586	9	Red Bay	Preserve	Y		9	
23587	9	Red Bay	Preserve	Y		9	
23588	25	Red Bay	Preserve	Y		25	
23589	12	DEAD	Removed for Construction	N		0	6.25
23590	12	Red Bay	Preserve	Y		12	
23591	12	Red Bay	Preserve	Y		12	
23592	16	Red Bay	Preserve	Y		16	
23593	10	Red Bay	Preserve	Y		10	
23594	9	Red Bay	Preserve	Y		9	
23595	10	Red Bay	Preserve	Y		10	
23596	15	Red Bay	Preserve	Y		15	
23597	13	Red Bay	Preserve	Y		13	
23598	9	Red Bay	Preserve	Y		9	
23599	8	Red Bay	Preserve	Y		8	
23600	21	Red Bay	Preserve	Y		21	
23601	16	DEAD	Removed for Construction	N		0	
23602	10	DEAD	Removed for Construction	N		0	
23603	8	Red Bay	Preserve	Y		8	
23604	7	Red Bay	Preserve	Y		7	
23605	7	Red Bay	Preserve	Y		7	

Tree Number (See Plan)	Tree Size Inches	Common Name	Recommended Action	Protected Status by Ordinance (Y or N)	Protected Tree (6"+) Preserved Inches	Protected Tree (6"+) Removed Inches	Bonus (125%) Trees 24"-38"
23606	9	Red Bay	Preserve	Y	9		
23607	6	Red Bay	Preserve	Y	6		
23608	7	Red Bay	Preserve	Y	7		
23609	6	Red Bay	Preserve	Y	6		
23627	14	Loblolly Pine	Removed for Construction	Y		14	
23647	15	Long Leaf Pine	Removed for Construction	Y		15	
23682	29	Red Bay Conj.	Preserve	Y			29
23683	7	Red Bay	Preserve	Y	7		
23688	13	Red Bay	Preserve	Y	13		
23691	10	Water Oak	Preserve	Y	10		
23694	9	Bald Cypress	Preserve	Y	9		
23697	15	Red Bay	Preserve	Y	15		
23699	14	Red Bay	Removed for Construction	Y		14	
23700	17	Red Bay	Preserve	Y	17		
23709	14	Red Bay	Removed for Construction	Y		14	
23710	17	Red Bay	Removed for Construction	Y		17	
23711	28	Red Bay	Preserve	Y	28		7
23720	7	Laurel Oak	Removed for Construction	Y		7	
23722	12	Loblolly Pine	Removed for Construction	Y		12	
23724	11	Live Oak	Removed for Construction	Y		11	
23725	12	Live Oak	Removed for Construction	Y		12	
23761	17	Red Bay	Preserve	Y	17		
23763	9	Red Bay	Preserve	Y	9		
23766	11	Red Bay	Removed for Construction	Y		11	
23771	30	Red Bay Conj.	Removed for Construction	Y		30	
23772	8	Red Bay	Removed for Construction	Y		8	
23773	7	Red Bay	Removed for Construction	Y		7	
23774	9	Red Bay	Preserve	Y	9		
23779	7	Red Bay	Removed for Construction	Y		7	
23780	10	Red Bay	Removed for Construction	Y		10	
23781	7	Red Bay	Preserve	Y	7		
23784	11	Red Bay	Preserve	Y	11		
23786	11	Red Bay	Removed for Construction	Y		11	
23788	14	Slash Pine	Preserve	Y	14		
23789	10	Red Bay	Preserve	Y	10		
23793	10	Red Bay	Preserve	Y	10		
23794	14	Red Bay	Preserve	Y	14		
23798	9	Red Bay	Removed for Construction	Y		9	
23799	12	Red Bay	Preserve	Y	12		
23800	8	Water Oak	Preserve	Y	8		
23802	10	Water Oak	Preserve	Y	10		
23815	9	Red Bay	Removed for Construction	Y		9	
23816	8	Water Oak	Removed for Construction	Y		8	
23817	7	Water Oak	Removed for Construction	Y		7	
23821	8	Red Bay	Removed for Construction	Y		8	
23822	12	Long Leaf Pine	Removed for Construction	Y		12	
23849	8	Water Oak	Removed for Construction	Y		8	
23867	8	Long Leaf Pine	Removed for Construction	Y		8	
23868	13	Loblolly Pine	Removed for Construction	Y		13	
23869	9	Loblolly Pine	Removed for Construction	Y		9	
23872		No information	Removed for Construction	N		0	
23879	13	Red Bay	Preserve	Y	13		
23881	12	Red Bay	Preserve	Y	12		
23882	8	Red Bay	Preserve	Y	8		
23883	8	DEAD	Removed for Construction	N		0	
23884	18	Red Bay	Preserve	Y	18		
23885	13	DEAD	Removed for Construction	N		0	
23888	13	DEAD	Removed for Construction	N		0	
23889	16	Red Bay	Preserve	Y	16		
23890	13	Red Bay	Preserve	Y	13		
23891	8	Red Bay	Preserve	Y	8		
23892	13	Red Bay	Preserve	Y	13		
23893	15	Bald Cypress	Preserve	Y	15		
23895	9	DEAD	Removed for Construction	N		0	
23896	11	Red Bay	Preserve	Y	11		
23897	11	Red Bay	Preserve	Y	11		
23898	10	Red Bay	Preserve	Y	10		
23900	14	Red Bay	Removed for Construction	Y		14	
23901	11	Red Bay	Removed for Construction	Y		11	
23903	17	Red Bay	Preserve	Y	17		
23904	13	Long Leaf Pine	Preserve	Y	13		
23905	9	Bald Cypress	Preserve	Y	9		
23910	18	Red Bay	Preserve	Y	18		
23911	12	Red Bay	Preserve	Y	12		
23912	14	Bald Cypress	Preserve	Y	14		
23913	10	Water Oak	Preserve	Y	10		
23916	14	Bald Cypress	Preserve	Y	14		
23917	10	Red Bay	Preserve	Y	10		
23918	10	Red Bay	Preserve	Y	10		
23919	8	Water Oak	Preserve	Y	8		
23922	10	Water Oak	Preserve	Y	10		

Project No.: 21-01-0057		ALFRED B. PITTMAN, M.L.A. LA 1601 Reg. Landscape Architect	
Designed: MEL	Drawn: ANB		
Checked: MEL	O.C.: RCW		
Date: 10/25/23			
Scale: 1"=50'			
Sheet L13		SANDY BLUFF SUBDIVISION YULEE, FLORIDA PREPARED FOR SANDY BLUFF DEVELOPMENT INC	
TREE PRESERVATION TABLE		SANDY BLUFF DEVELOPMENT INC YULEE, FLORIDA PREPARED FOR SANDY BLUFF DEVELOPMENT INC	
Project No.: 21-01-0057		ALFRED B. PITTMAN, M.L.A. LA 1601 Reg. Landscape Architect	
Designed: MEL	Drawn: ANB		
Checked: MEL	O.C.: RCW		
Date: 10/25/23			
Scale: 1"=50'			
Sheet L13		SANDY BLUFF SUBDIVISION YULEE, FLORIDA PREPARED FOR SANDY BLUFF DEVELOPMENT INC	

Tree Number (See Plan)	Tree Size Inches	Common Name	Recommended Action	Protected Status by Ordinance (Y or N)	Protected Tree (6"+) Preserved Inches	Protected Tree (6"+) Removed Inches	Bonus (125%) Trees 24"-38"
23923	6	Red Bay	Preserve	Y	6		
23925	11	Red Bay	Preserve	Y	11		
23928	10	Red Bay	Preserve	Y	10		
23930	11	Red Bay	Preserve	Y	11		
23931	13	Red Bay	Preserve	Y	13		
23932	9	Red Bay	Preserve	Y	9		
23941	10	Red Bay	Preserve	Y	10		
23943	12	Red Bay	Preserve	Y	12		
23945	9	Red Bay	Preserve	Y	9		
23946	14	Long Leaf Pine	Removed for Construction	Y		14	
23947	12	Red Bay	Preserve	Y	12		
23948	15	Loblolly Pine	Preserve	Y	15		
23949	9	Red Bay	Preserve	Y	9		
23951	25	Conj. Red Bay	Preserve	Y	25		6.25
23953	20	Loblolly Pine	Removed for Construction	Y		20	
23954	11	Red Bay	Preserve	Y	11		
23957	9	Red Bay	Preserve	Y	9		
23958	14	Red Bay	Preserve	Y	14		
23959	16	Long Leaf Pine	Preserve	Y	16		
23960	9	Red Bay	Preserve	Y	9		
23961	6	Red Bay	Preserve	Y	6		
23962	7	Red Bay	Removed for Construction	Y		7	
23963	9	Dahoon Holly	Preserve	Y	9		
23964	13	Conj. Red Bay	Preserve	Y	13		
23965	11	Bald Cypress	Preserve	Y	11		
24022	51	Live Oak	Preserve	Y	51		
24025	29	Laurel Oak	Preserve	Y	29		7.25
24026	30	Live Oak	Preserve	Y	30		7.5
24027	14	Laurel Oak	Preserve	Y	14		
24028	11	Cabbage Palm	Removed for Construction	Y		11	
24029	23	Live Oak	Removed for Construction	Y		23	
24030	23	Live Oak	Preserve	Y	23		
24031	19	Live Oak	Preserve	Y	19		
24032	13	Live Oak	Preserve	Y	13		
24033	17	Laurel Oak	Preserve	Y	17		
24034	14	Laurel Oak	Preserve	Y	14		
24035	20	Laurel Oak	Preserve	Y	20		
24036	17	Laurel Oak	Preserve	Y	17		
24037	17	Laurel Oak	Preserve	Y	17		
24038	18	Live Oak	Preserve	Y	18		
24039	13	Live Oak	Removed for Construction	Y		13	
24040	14	Live Oak	Preserve	Y	14		
24041	15	Bald Cypress	Removed for Construction	Y		15	
24042	15	Live Oak	Preserve	Y	15		
24043	8	Bald Cypress	Preserve	Y	8		
24044	16	Live Oak	Preserve	Y	16		
24045	7	DEAD	Removed for Construction	N		0	
24046	36	Conj. Live Oak	Preserve	Y	36		9
24047	13	Conj. Bald Cypress	Preserve	Y	13		
24048	17	DEAD	Removed for Construction	N		0	
24049	16	Bald Cypress	Preserve	Y	16		
24050	24	Laurel Oak	Preserve	Y	24		6
24051	11	Bald Cypress	Preserve	Y	11		
24052	11	Live Oak	Preserve	Y	11		
24053	26	Live Oak	Preserve	Y	26		6.5
24054	25	Long Leaf Pine	Preserve	Y	25		6.25
24055	11	Live Oak	Preserve	Y	11		
24056	8	Live Oak	Preserve	Y	8		
24057	25	CYPRESS	Preserve	Y	25		6.25
24059	11	Red Maple	Preserve	Y	11		
24060	26	Long Leaf Pine	Preserve	Y	26		6.5
24061	7	Red Bay	Preserve	Y	7		
24062	7	Red Bay	Preserve	Y	7		
24063	13	Red Bay	Preserve	Y	13		
24064	14	Long Leaf Pine	Preserve	Y	14		
24065	14	Red Bay	Removed for Construction	Y		14	
24066	18	Long Leaf Pine	Preserve	Y	18		
24067	23	Conj. Red Bay	Preserve	Y	23		
24068	17	Slash Pine	Preserve	Y	17		
24069	18	Red Bay	Preserve	Y	18		
24070	18	Slash Pine	Preserve	Y	18		
24071	21	Long Leaf Pine	Preserve	Y	21		
24072	18	Loblolly Pine	Removed for Construction	Y		18	
24073	12	Loblolly Pine	Preserve	Y	12		
24074	16	Loblolly Pine	Preserve	Y	16		
24075	14	Red Bay	Preserve	Y	14		
24076	9	Dahoon Holly	Preserve	Y	9		
24077	13	Slash Pine	Preserve	Y	13		
24078	22	Loblolly Pine	Preserve	Y	22		
24079	22	Conj. Loblolly Pine	Preserve	Y	22		
24080	7	Red Bay	Preserve	Y	7		

Tree Number (See Plan)	Tree Size Inches	Common Name	Recommended Action	Protected Status by Ordinance (Y or N)	Protected Tree (6"+) Preserved Inches	Protected Tree (6"+) Removed Inches	Bonus (125%) Trees 24"-38"
24081	23	Loblolly Pine	Preserve	Y	23		
24082	9	Loblolly Pine	Preserve	Y	9		
24084	15	Loblolly Pine	Preserve	Y	15		
24086	12	Red Bay	Removed for Construction	Y		12	
24087	7	Red Bay	Preserve	Y	7		
24088	16	Loblolly Pine	Preserve	Y	16		
24089	18	Loblolly Pine	Preserve	Y	18		
24090	8	DEAD	Removed for Construction	Y		0	
24091	9	Red Bay	Preserve	Y	9		
24092	9	Red Bay	Preserve	Y	9		
24093	17	Loblolly Pine	Preserve	Y	17		
24094	18	DEAD	Removed for Construction	N		0	
24095	8	Red Maple	Preserve	Y	8		
24096	11	Loblolly Pine	Preserve	Y	11		
24097	17	Loblolly Pine	Preserve	Y	17		
24099	9	Loblolly Pine	Preserve	Y	9		
24100	9	DEAD	Removed for Construction	N		0	
24102	22	Loblolly Pine	Preserve	Y	22		
24103	12	Loblolly Pine	Preserve	Y	12		
24104	12	Loblolly Pine	Preserve	Y	12		
24105	22	Loblolly Pine	Preserve	Y	22		
24106	21	Loblolly Pine	Removed for Construction	Y		21	
24107	11	Loblolly Pine	Removed for Construction	Y		11	
24108	28	Loblolly Pine	Preserve	Y	28		7
24109	14	Loblolly Pine	Preserve	Y	14		
24110	11	Loblolly Pine	Preserve	Y	11		
24111	12	Loblolly Pine	Preserve	Y	12		
24112	6	Loblolly Pine	Preserve	Y	6		
24113	9	Red Bay	Preserve	Y	9		
24114	16	Loblolly Pine	Preserve	Y	16		
24115	7	Red Maple	Preserve	Y	7		
24116	14	Loblolly Pine	Preserve	Y	14		
24117	13	Loblolly Pine	Preserve	Y	13		

Total Inches	6139	1145	184.5
--------------	------	------	-------

Site Trees	Inches	Pct
Total Site Inches	7284	100.00%
Required Minimum Inches (45%)	3278	45.00%
Preserved Inches	6139	84.31%
Bonus Inches	184.5	2.5%
Total Preserved Inches	6323.5	86.8%

	</
--	--	----

TABLE

**SANDY BLUFF
SUBDIVISION
YULEE, FLORIDA**

**PREPARED FOR
SANDY BLUFF DEVELOPMENT INC**

ALFRED B. PITTMAN, M.L.A., R.L.A.
LA 1601
Reg. Landscape Architect

Project No.: 21-01-0057	
Designed: MEL	Drawn: ANB
Checked: MEL	O.C.: RCW
Date: 10/25/23	
Scale: 1"=40'	