


**MAP OF BOUNDARY SURVEY
PORTION OF LOT 30, PLAT SHOWING THE LANDS OF EMIL O. FRIEND
AS RECORDED IN DEED BOOK 2, PAGE 185
OF THE PUBLIC RECORDS OF NASSAU COUNTY, FLORIDA**

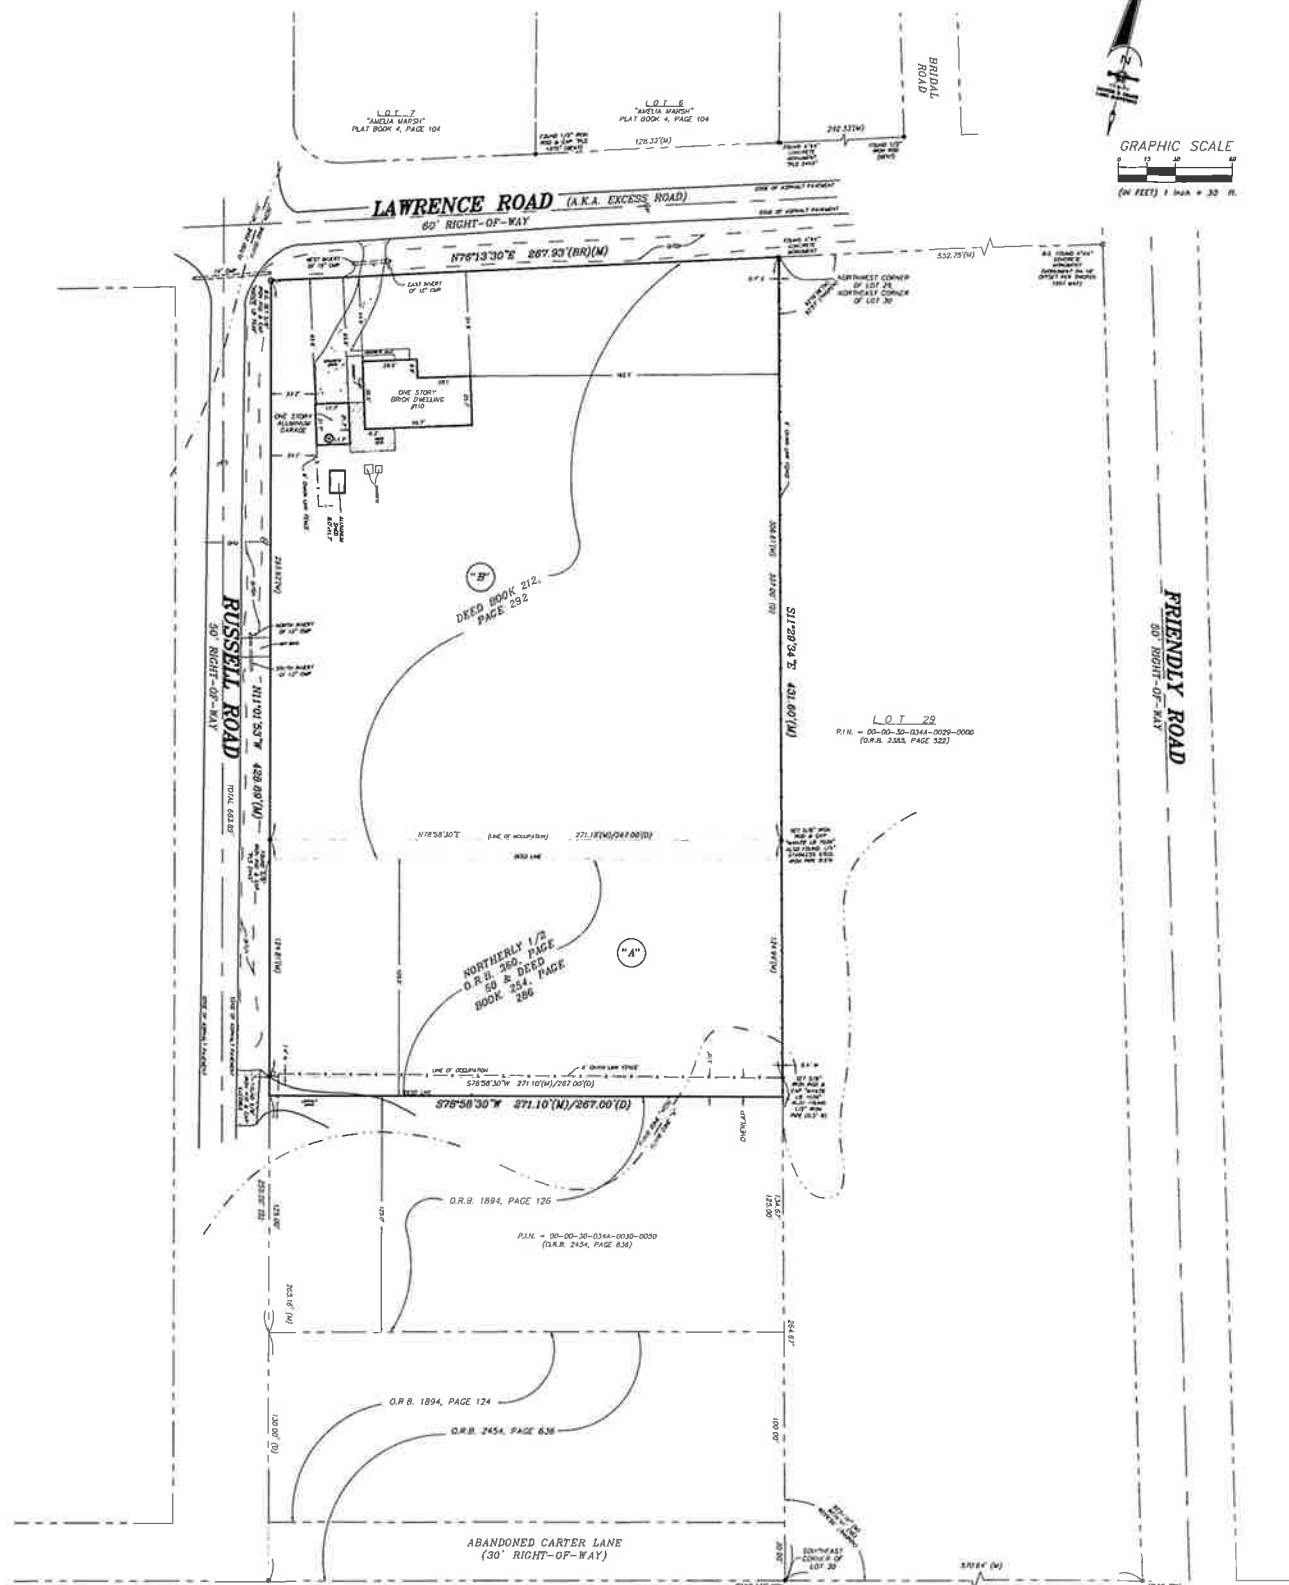

- LEGEND**
- CONCRETE FLATIRON
 - PAVED FLATIRON
 - WALL
 - WOOD FLATIRON
 - OVERHEAD UTILITY WIRES
 - CHAIN LINK FENCE
 - CEMENTING
 - WOOD POWER POLE
 - HILL
 - CONCRETE METAL PIPE
 - OFFICIAL RECORDS BOOK
 - ALSO KNOWN AS
 - PAVED, SURVEYOR'S NUMBER
 - BLK. CORNER
 - MEASURED
 - DEED
 - VENISON DRAIN

- SURVEY NOTES**
- 1) Unless it shows the original signature and the original record of a Florida Licensed Surveyor and Mapper or Voluntary Deed Signatory by a Florida Licensed Surveyor and Mapper, this map/report is for informational purposes only and is not valid.
 - 2) The "Legal Description" herein is in accord with the description provided by the client.
 - 3) Underlaid improvements were not located or shown.
 - 4) Land shown herein was not abstracted by this office for easements, rights-of-way, ownership or other easements of record.
 - 6) The property shown herein has been found to be "AS SHOWN" and is shown per the Federal Emergency Management Agency (FEMA) Flood Insurance Rate Map (FIRM) zone 75059 C 0238 C, dated 08/02/2012.

SPECIAL NOTES

1. A portion of the plat of Lot 30 of E. O. Friend O.R.B. 2, Pg. 185, 186, 187, 1000.

Michael A Manzie
Surveyor
Date: 09/21/2012

Manzie & Drake Land Survey, Inc.
112 South Ninth Street, Fernandina Beach, FL 32034
(904) 491-5700
www.ManzieDrake.com
Certificate of Authorization Number: 11870197
"OUR SIGHTS ARE IN THE FUTURE, SET YOUR SITES IN THE PRESENT"

SCALE: 1"=30'
F.S. NO. X-372, PAGE NO. 36, CREW: JH, FILE NO. 5-1260

DATE: 08/16/2012, CADD: 821/AP