


TOWNSHIP 3 NORTH, RANGE 27 EAST

JOHN LOWE
(MILL GRANT)
SECTION 51

YULEE HILLS
P.B. 4, PAGE 31

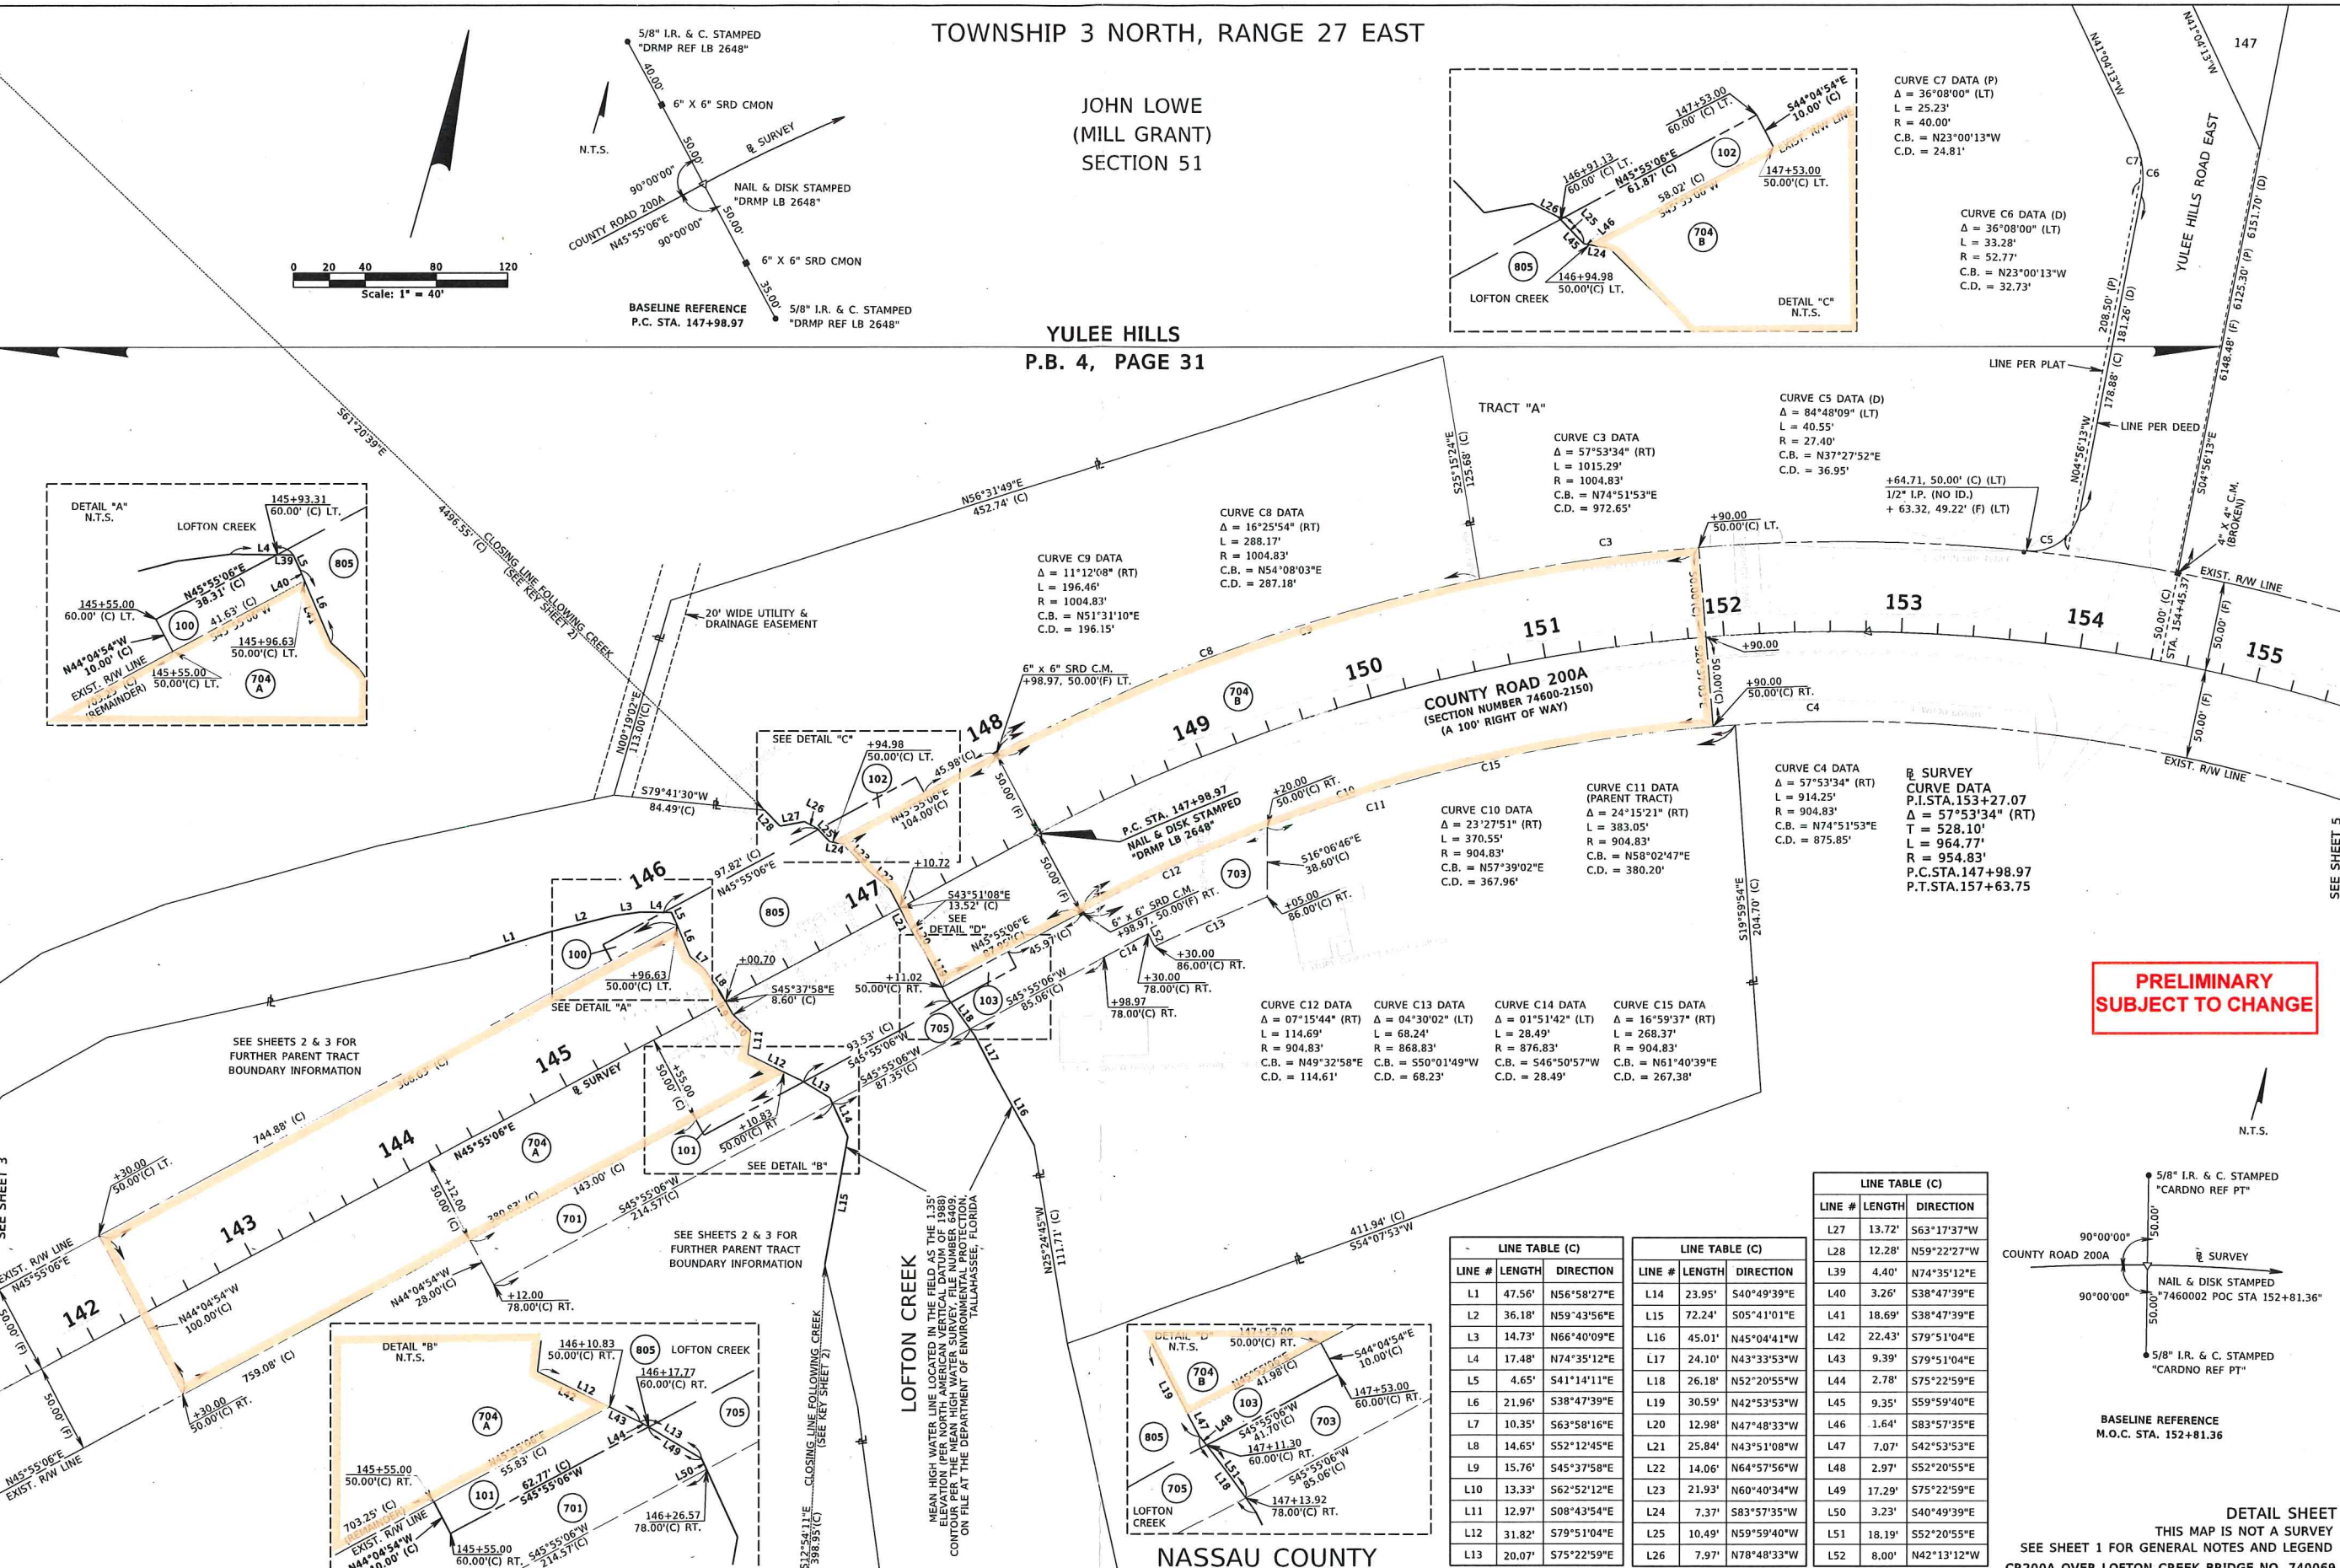

CURVE C7 DATA (P)
Δ = 36°08'00" (LT)
L = 25.23'
R = 40.00'
C.B. = N23°00'13"W
C.D. = 24.81'

CURVE C6 DATA (D)
Δ = 36°08'00" (LT)
L = 33.28'
R = 52.77'
C.B. = N23°00'13"W
C.D. = 32.73'

CURVE C5 DATA (D)
Δ = 84°48'09" (LT)
L = 40.55'
R = 27.40'
C.B. = N37°27'52"E
C.D. = 36.95'

CURVE C3 DATA
Δ = 57°53'34" (RT)
L = 1015.29'
R = 1004.83'
C.B. = N74°51'53"E
C.D. = 972.65'

CURVE C8 DATA
Δ = 16°25'54" (RT)
L = 288.17'
R = 1004.83'
C.B. = N54°08'03"E
C.D. = 287.18'

CURVE C9 DATA
Δ = 11°12'08" (RT)
L = 196.46'
R = 1004.83'
C.B. = N51°31'10"E
C.D. = 196.15'

CURVE C4 DATA
Δ = 57°53'34" (RT)
L = 914.25'
R = 904.83'
C.B. = N74°51'53"E
C.D. = 875.85'

CURVE C11 DATA (PARENT TRACT)
Δ = 24°15'21" (RT)
L = 383.05'
R = 904.83'
C.B. = N58°02'47"E
C.D. = 380.20'

CURVE C10 DATA
Δ = 23°27'51" (RT)
L = 370.55'
R = 904.83'
C.B. = N57°39'02"E
C.D. = 367.96'

CURVE C12 DATA
Δ = 07°15'44" (RT)
L = 114.69'
R = 904.83'
C.B. = N49°32'58"E
C.D. = 114.61'

CURVE C13 DATA
Δ = 04°30'02" (LT)
L = 68.24'
R = 868.83'
C.B. = S50°01'49"W
C.D. = 68.23'

CURVE C14 DATA
Δ = 01°51'42" (LT)
L = 28.49'
R = 876.83'
C.B. = S46°50'57"W
C.D. = 28.49'


CURVE C15 DATA
Δ = 16°59'37" (RT)
L = 268.37'
R = 904.83'
C.B. = N61°40'39"E
C.D. = 267.38'

PRELIMINARY
SUBJECT TO CHANGE

LINE TABLE (C)		
LINE #	LENGTH	DIRECTION
L1	47.56'	N56°58'27"E
L2	36.18'	N59°43'56"E
L3	14.73'	N66°40'09"E
L4	17.48'	N74°35'12"E
L5	4.65'	S41°14'11"E
L6	21.96'	S38°47'39"E
L7	10.35'	S63°58'16"E
L8	14.65'	S52°12'45"E
L9	15.76'	S45°37'58"E
L10	13.33'	S62°52'12"E
L11	12.97'	S08°43'54"E
L12	31.82'	S79°51'04"E
L13	20.07'	S75°22'59"E

LINE TABLE (C)		
LINE #	LENGTH	DIRECTION
L14	23.95'	S40°49'39"E
L15	72.24'	S05°41'01"E
L16	45.01'	N45°04'41"W
L17	24.10'	N43°33'53"W
L18	26.18'	N52°20'55"W
L19	30.59'	N42°53'53"W
L20	12.98'	N47°48'33"W
L21	25.84'	N43°51'08"W
L22	14.06'	N64°57'56"W
L23	21.93'	N60°40'34"W
L24	7.37'	S83°57'35"W
L25	10.49'	S59°59'40"W
L26	7.97'	N78°48'33"W

LINE TABLE (C)		
LINE #	LENGTH	DIRECTION
L27	13.72'	S63°17'37"W
L28	12.28'	N59°22'27"W
L29	4.40'	N74°35'12"E
L30	3.26'	S38°47'39"E
L31	18.69'	S38°47'39"E
L32	22.43'	S79°51'04"E
L33	9.39'	S79°51'04"E
L34	2.78'	S75°22'59"E
L35	9.35'	S59°59'40"E
L36	1.64'	S83°57'35"E
L37	7.07'	S42°53'53"E
L38	2.97'	S52°20'55"E
L39	17.29'	S75°22'59"E
L40	3.23'	S40°49'39"E
L41	18.19'	S52°20'55"E
L42	8.00'	N42°13'12"W

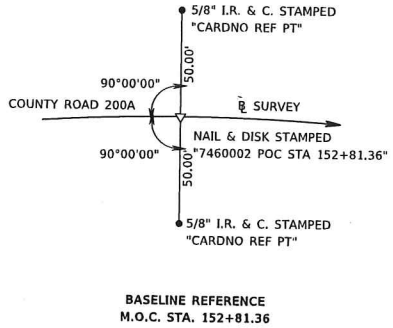

DETAIL SHEET
THIS MAP IS NOT A SURVEY
SEE SHEET 1 FOR GENERAL NOTES AND LEGEND
CR200A OVER LOFTON CREEK BRIDGE NO. 740069